


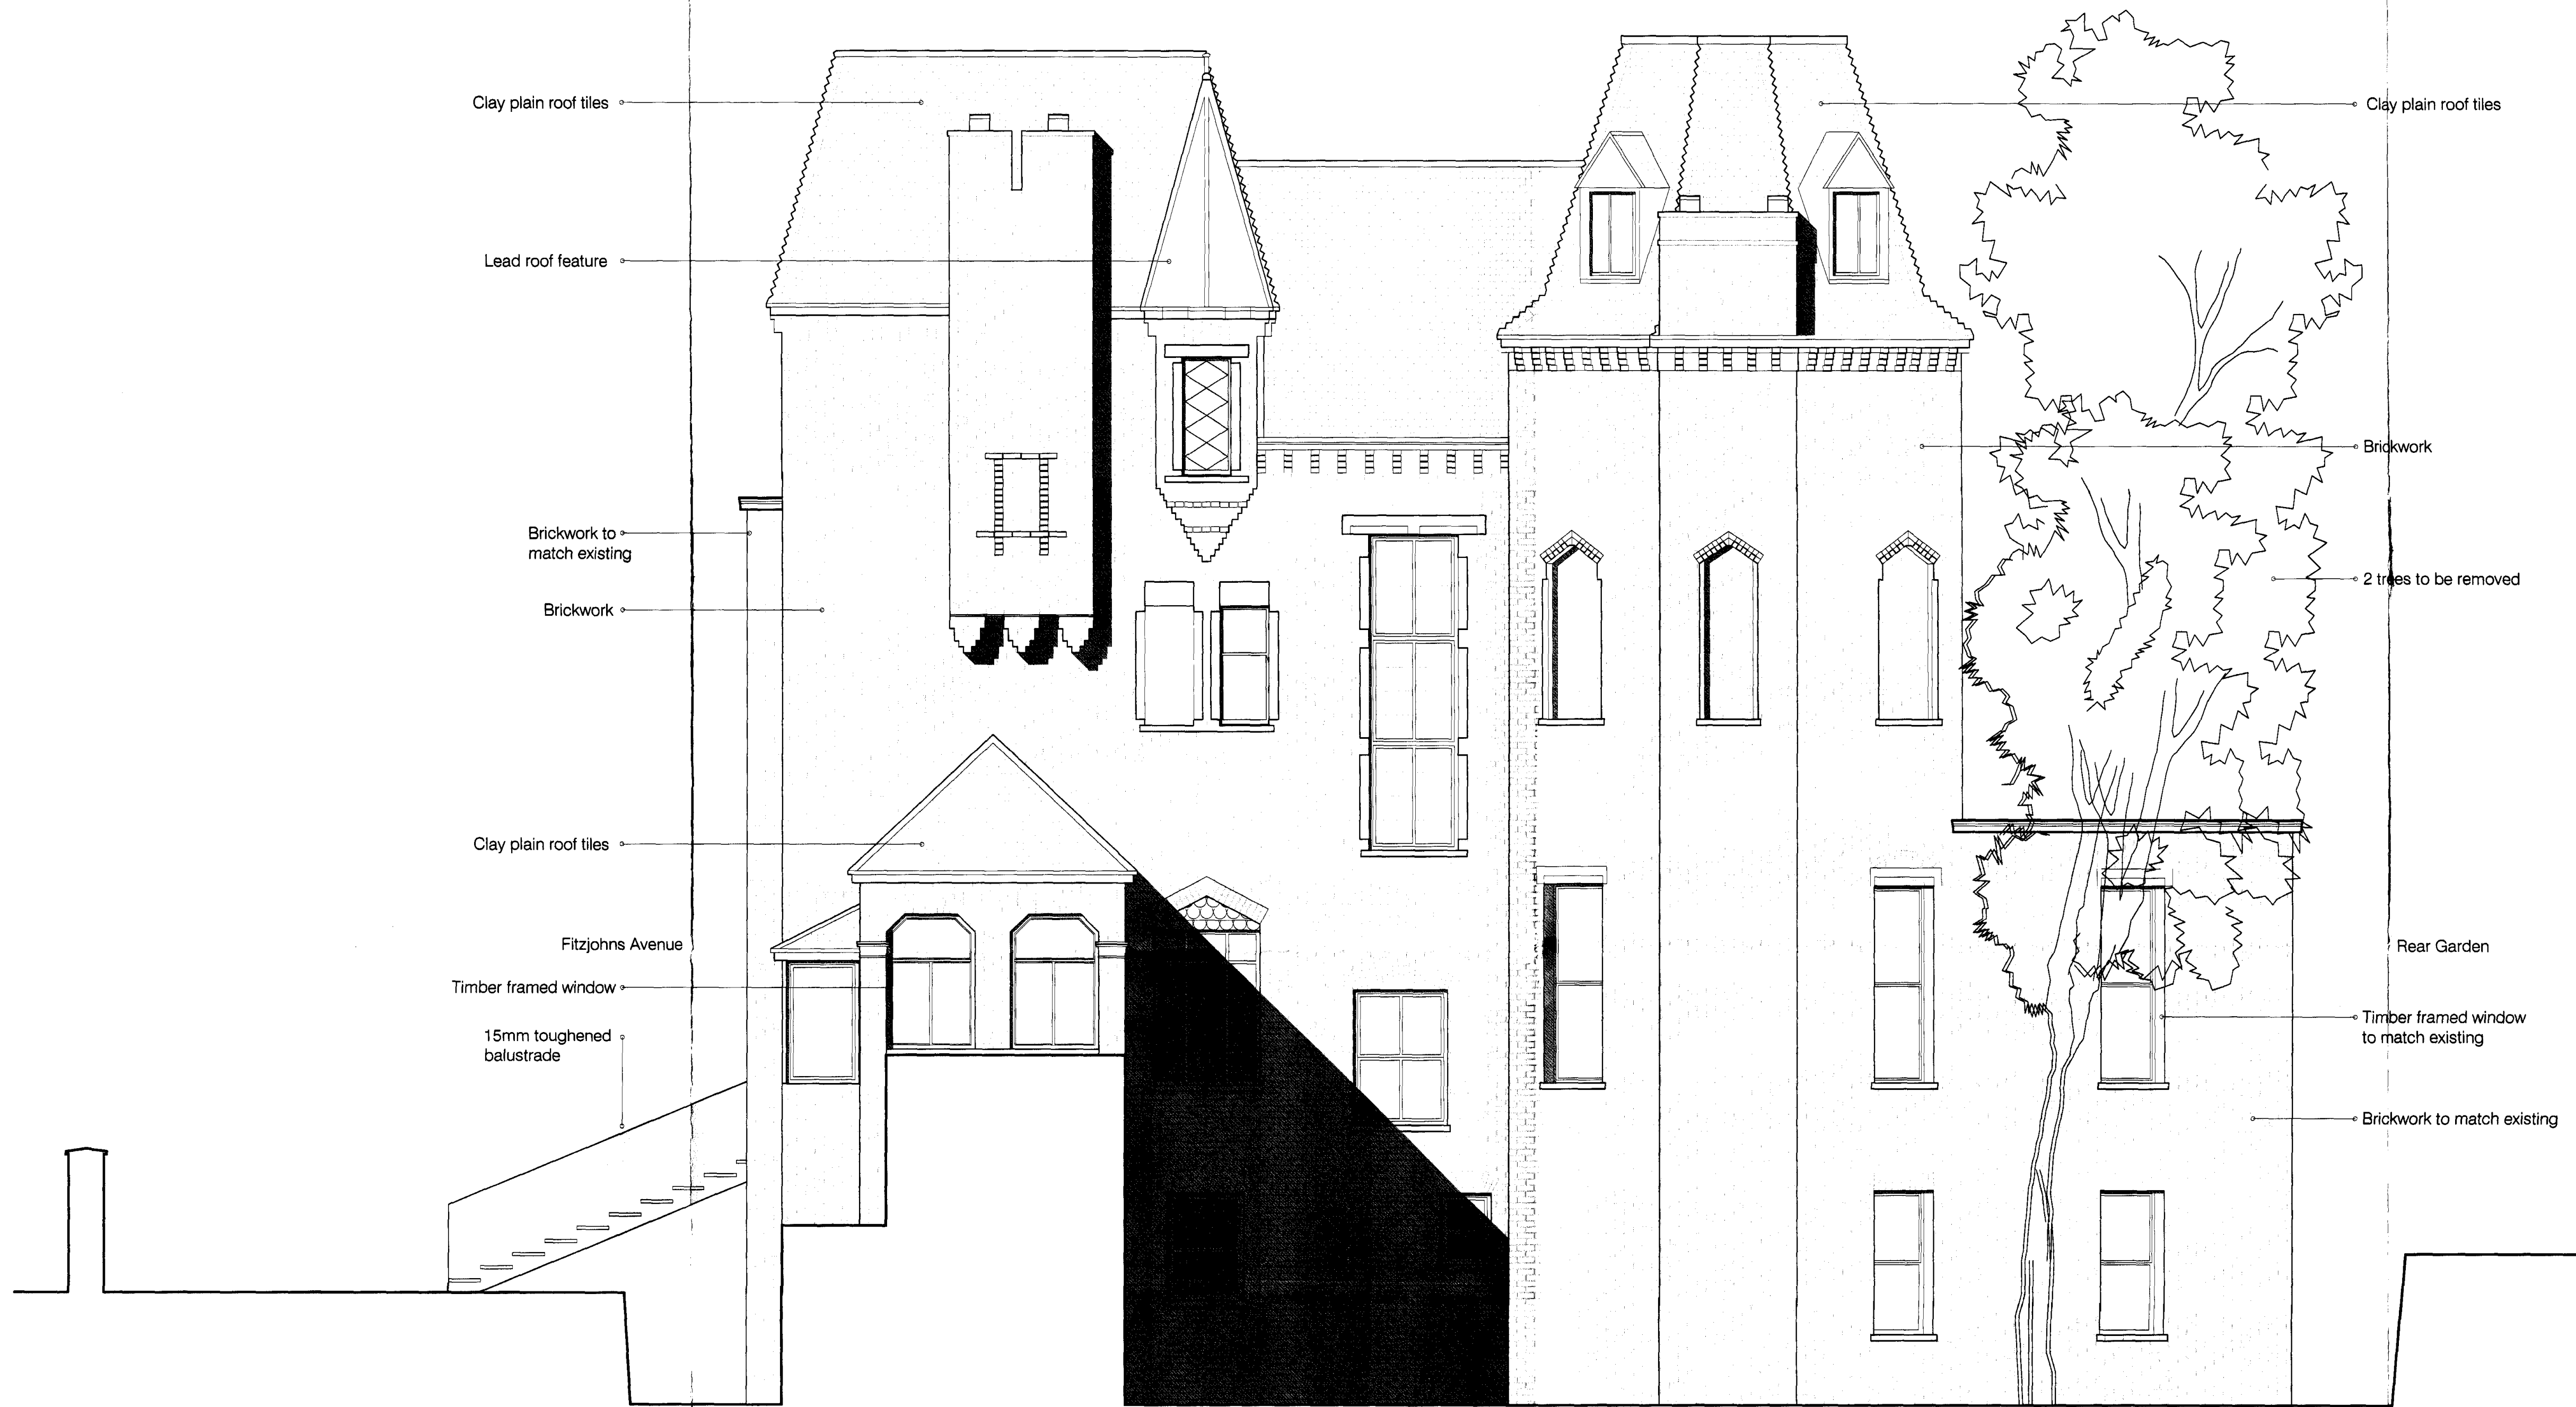

NORTH ELEVATION (SIDE)

Rev	Comments	By	Date
-	-	-	-

PROPOSED

Survey Information by Others

Client:

Loham (UK) Ltd.

Project Title:

Conversion of Dwelling house
No.43-45 Fitzjohns Avenue, Hampstead, London

Drawing Title:

Proposed
North (Side) Elevation

Scale: 1:50@A1 Date: Oct 09 Drawn: MOS Checked: SGK

Studio

25/11 Mare Street
London
UK
E8 4JG

T: +44(0) 20 8085 4545
E: enquiries@kyson.co.uk
W: www.kyson.co.uk

Project No: 195-09 Drawing No: 2105 Revisions: -

kyson
GROUP LIMITED