




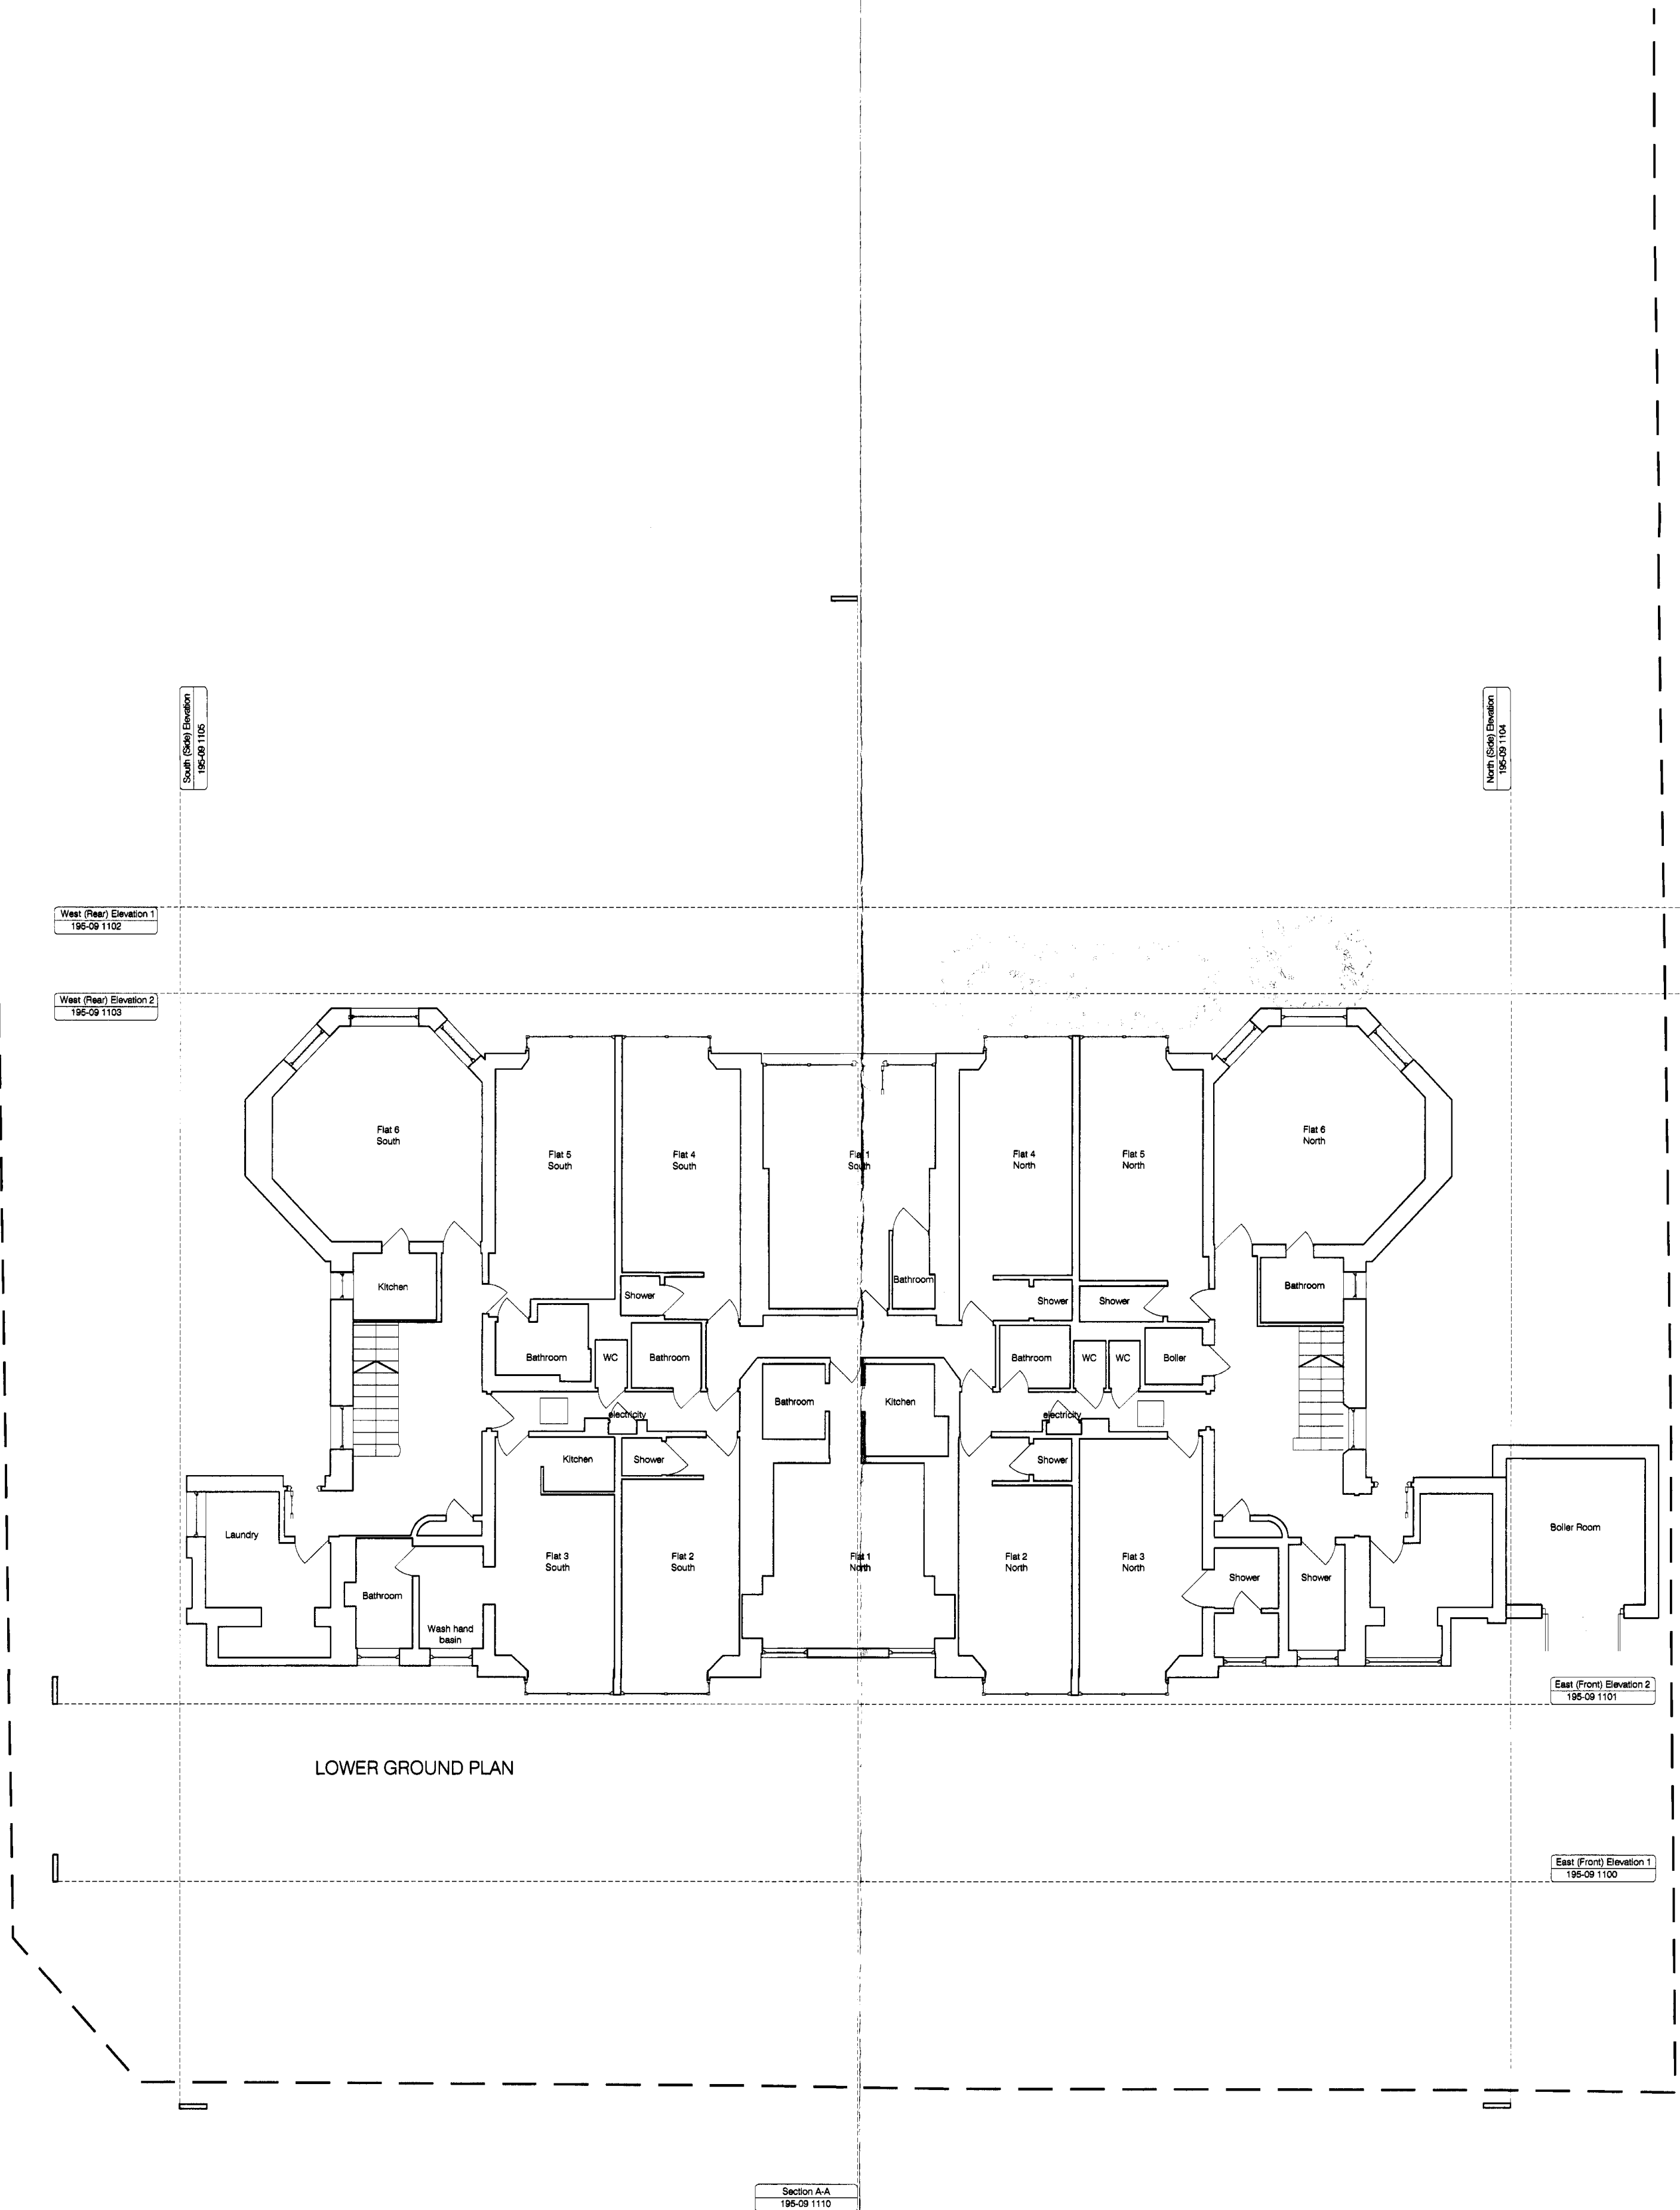

LOWER GROUND PLAN

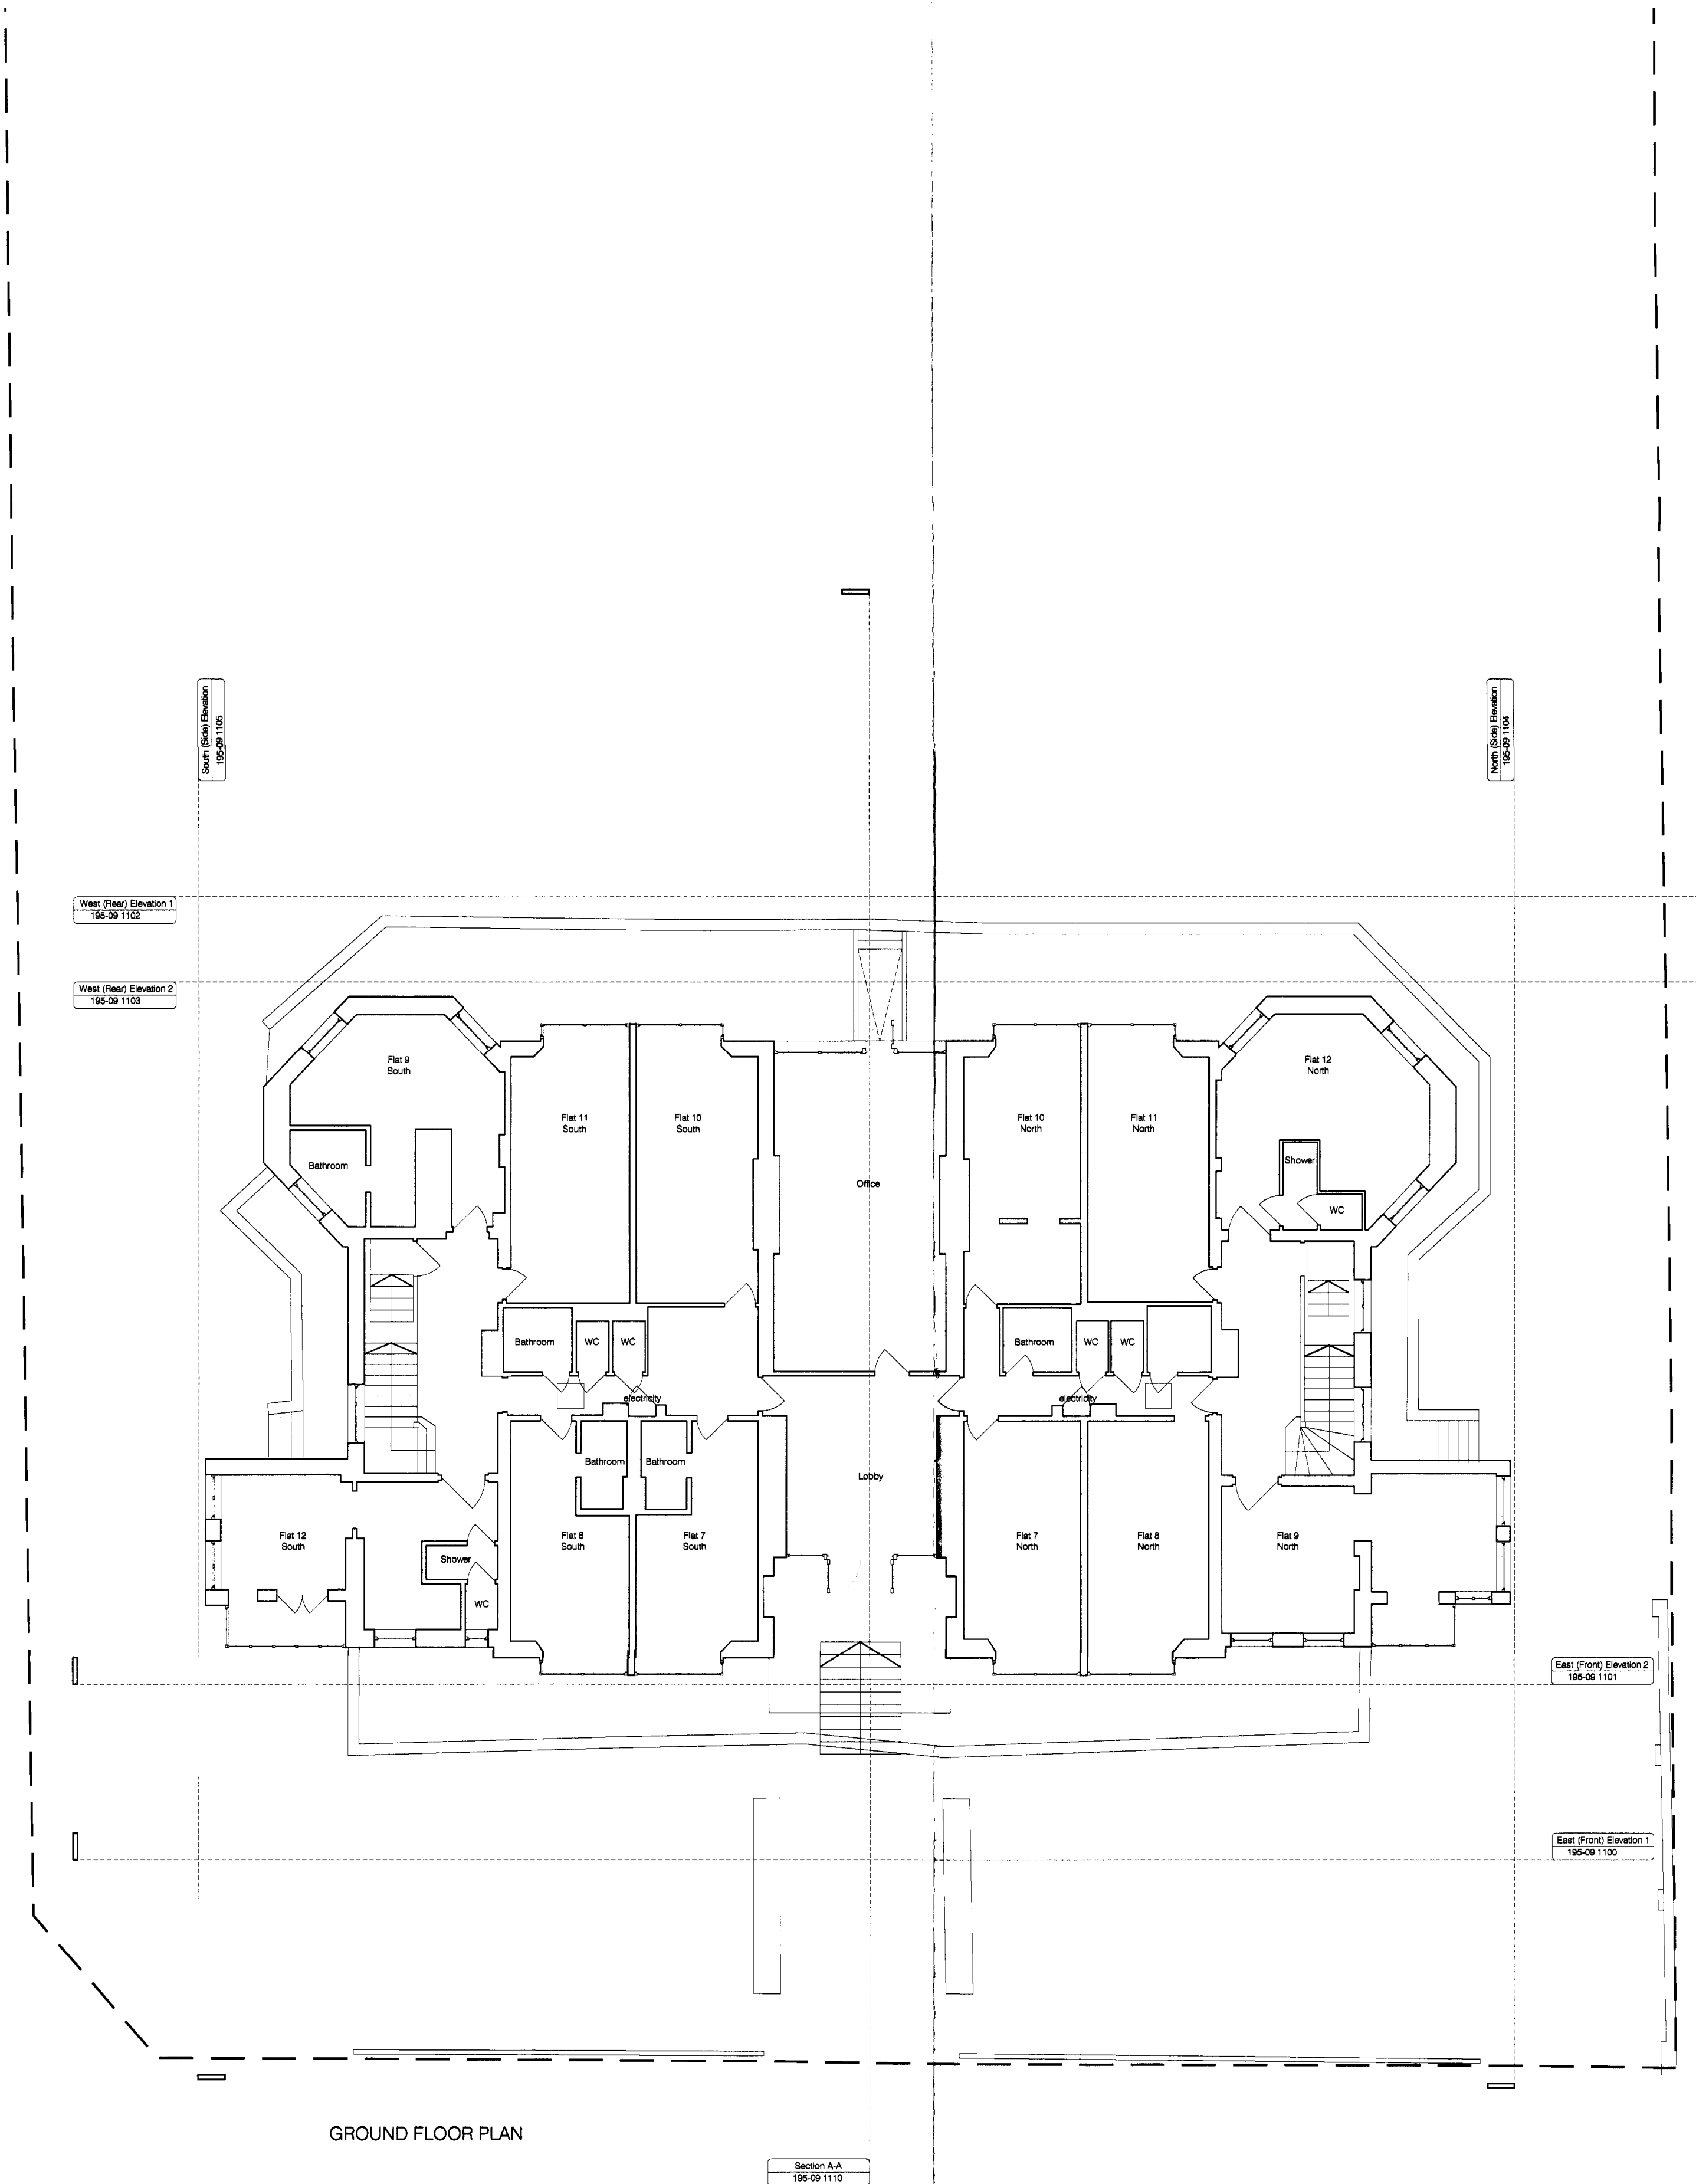

GROUND FLOOR PLAN

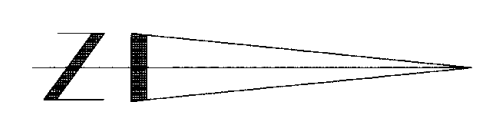

| EXISTING                                     |        |       |         | Studio        |            |      |          |
|----------------------------------------------|--------|-------|---------|---------------|------------|------|----------|
| Survey Information By Others                 |        |       |         | Client        |            |      |          |
| Loham (UK) Ltd.                              |        |       |         | Project Title |            |      |          |
| Conversion of Dwelling house                 |        |       |         | Drawing Title |            |      |          |
| No 43-45 Fitzjohns Avenue, Hampstead, London |        |       |         | Existing      |            |      |          |
| Lower Ground & Ground Floor Plans            |        |       |         | Project No.   |            |      |          |
| Scale                                        | Date   | Drawn | Checked | 195-09        | Drawing No | 1001 | Revision |
| 1:100@A1                                     | Oct 09 | MOS   | SGK     |               |            |      |          |

kyson  
GROUP LIMITED

25, 26, Mare Street  
London  
UK  
E8 3NS  
T: +44(0) 20 8965 4545  
E: enquiries@kyson.co.uk  
W: www.kyson.co.uk