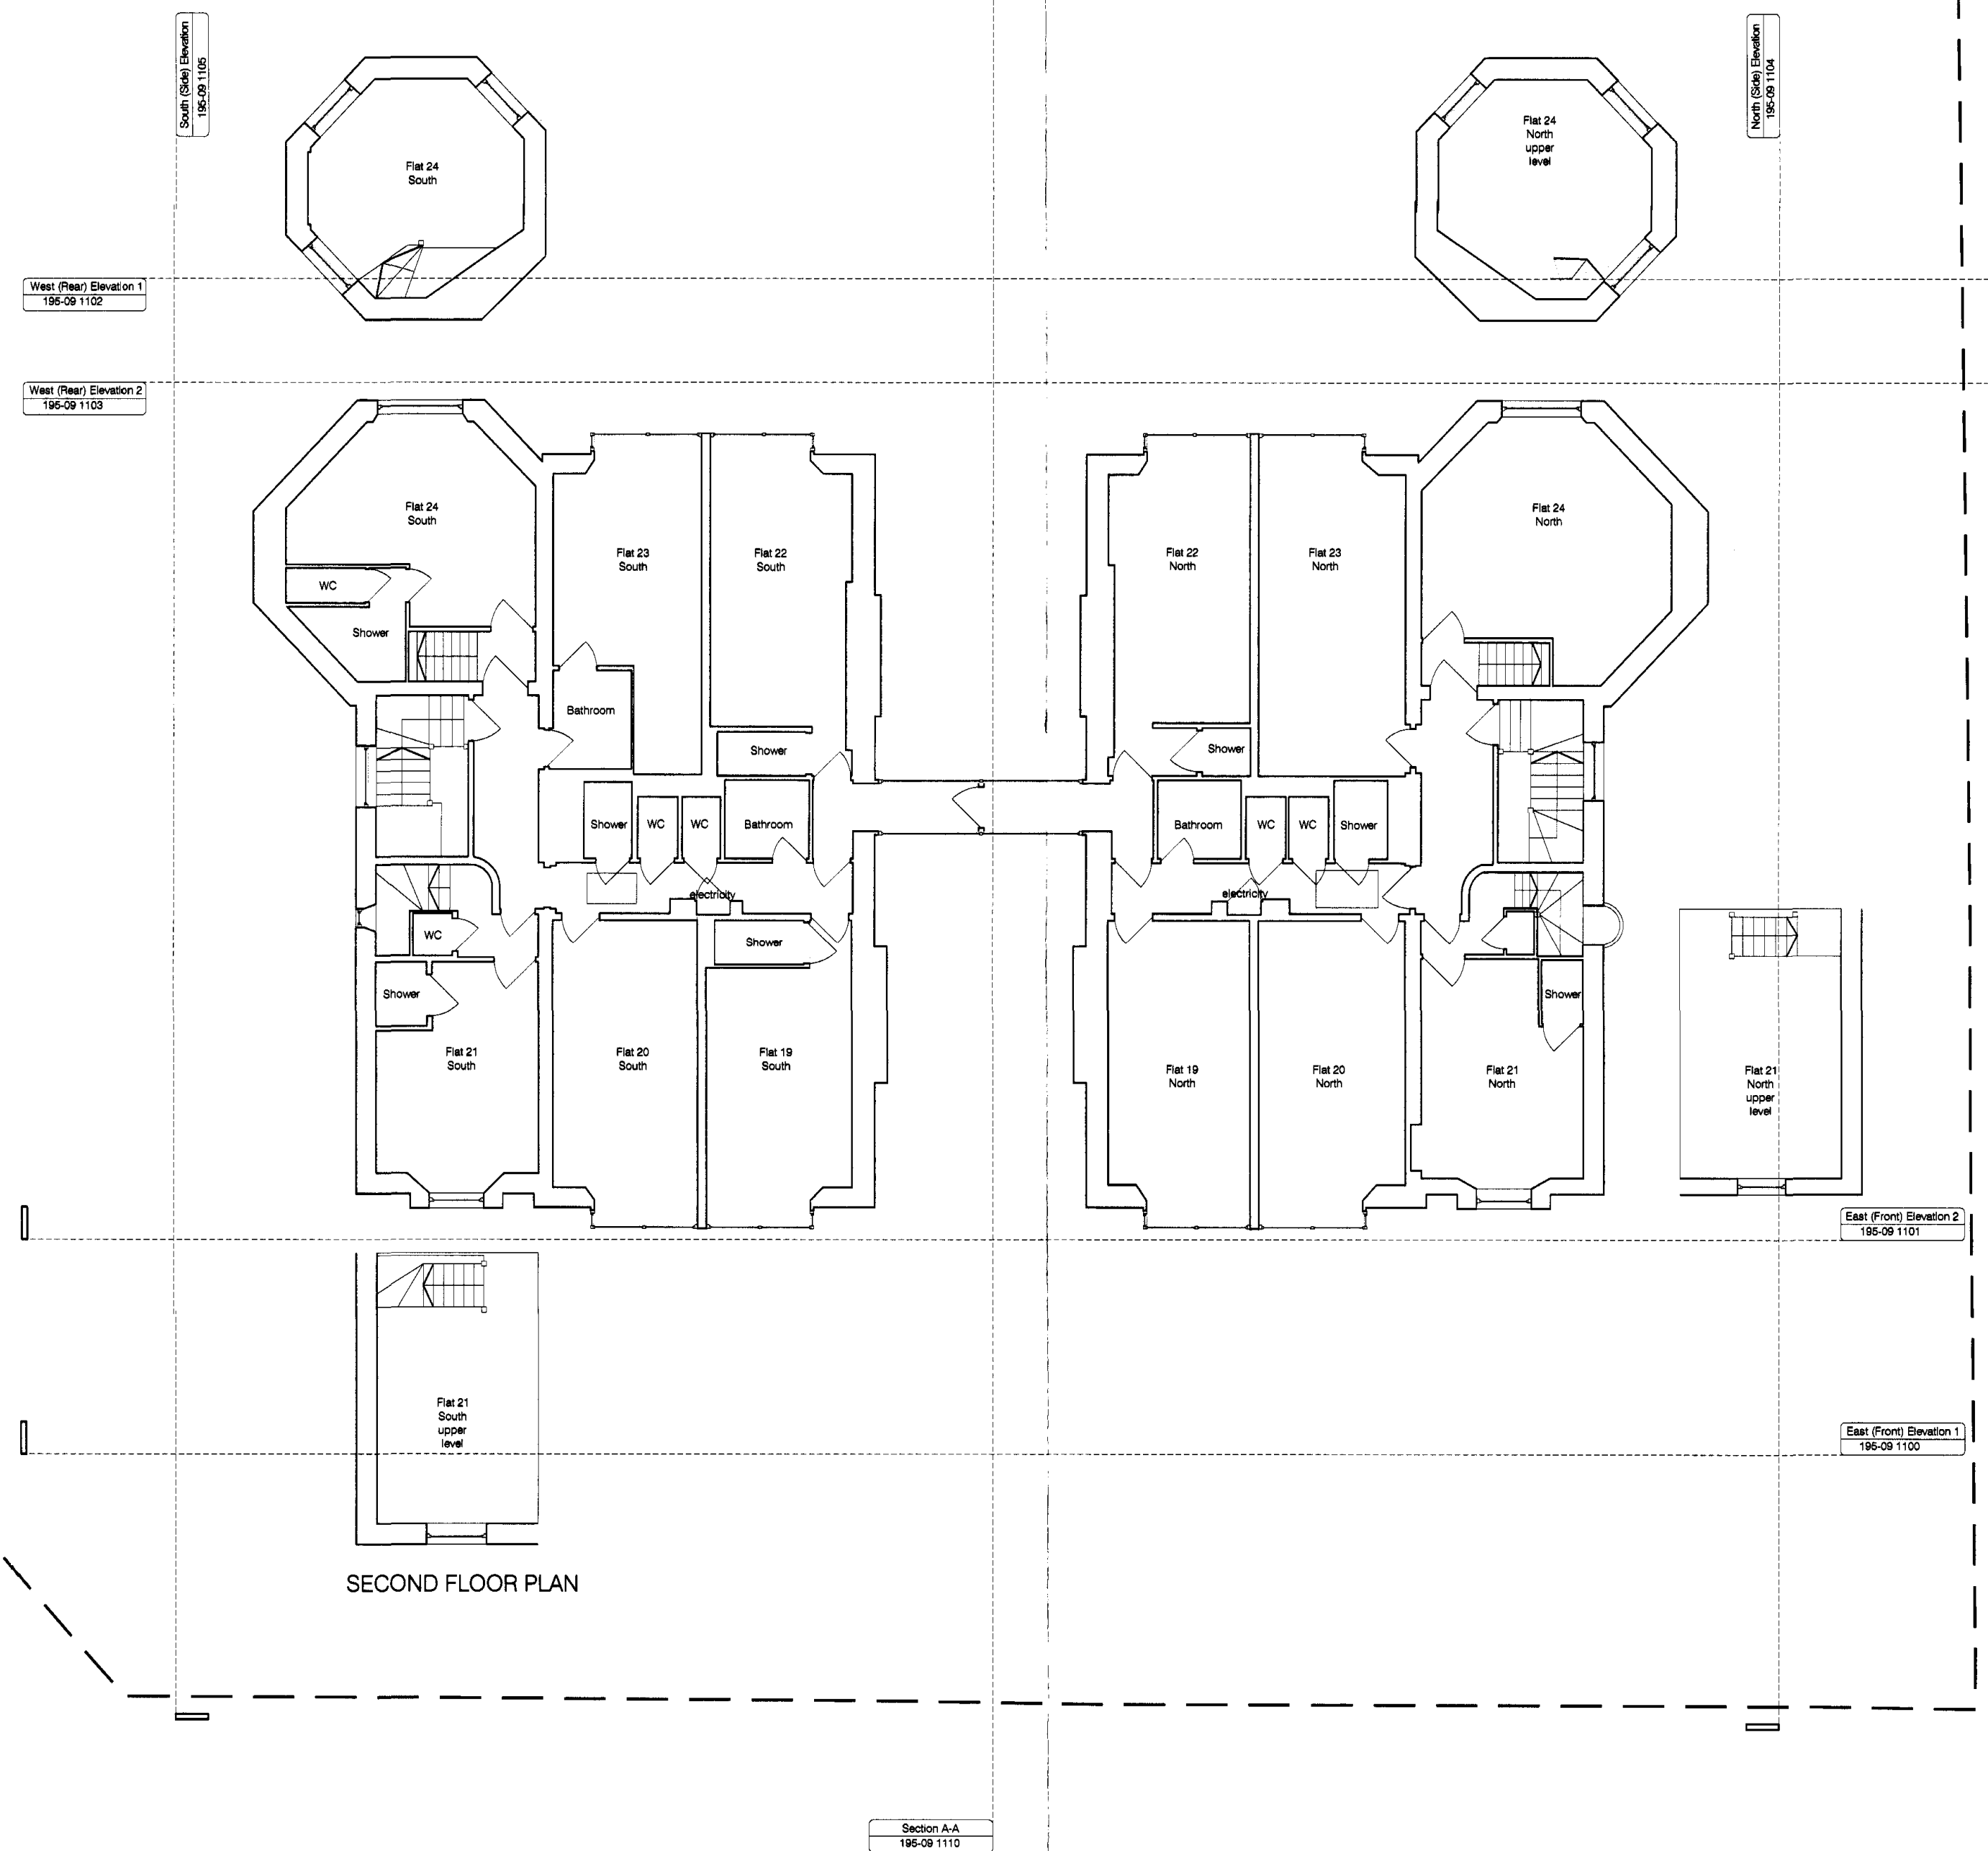


Rev.	Comments	By	Date
1			

EXISTING

Survey Information By Others

Client:
Loham (UK) Ltd.

Project Title:
Conversion of Dwelling house,
No 43-45 Fitzplains Avenue, Hampstead, London

Drawing Title:
Existing
First & Second Floor Plans

Scale: 1:100@A1 Date: Oct 09 Drawn: MOS Checked: SGK

Studio
25/7E Mare Street
London
UK
E8 3JN

T: +44(0) 20 6985 4545
E: enquiries@kyson.co.uk
W: www.kyson.co.uk

Project No.	Drawing No.	Revision
195-09	1002	-

kyson
GROUP LIMITED