


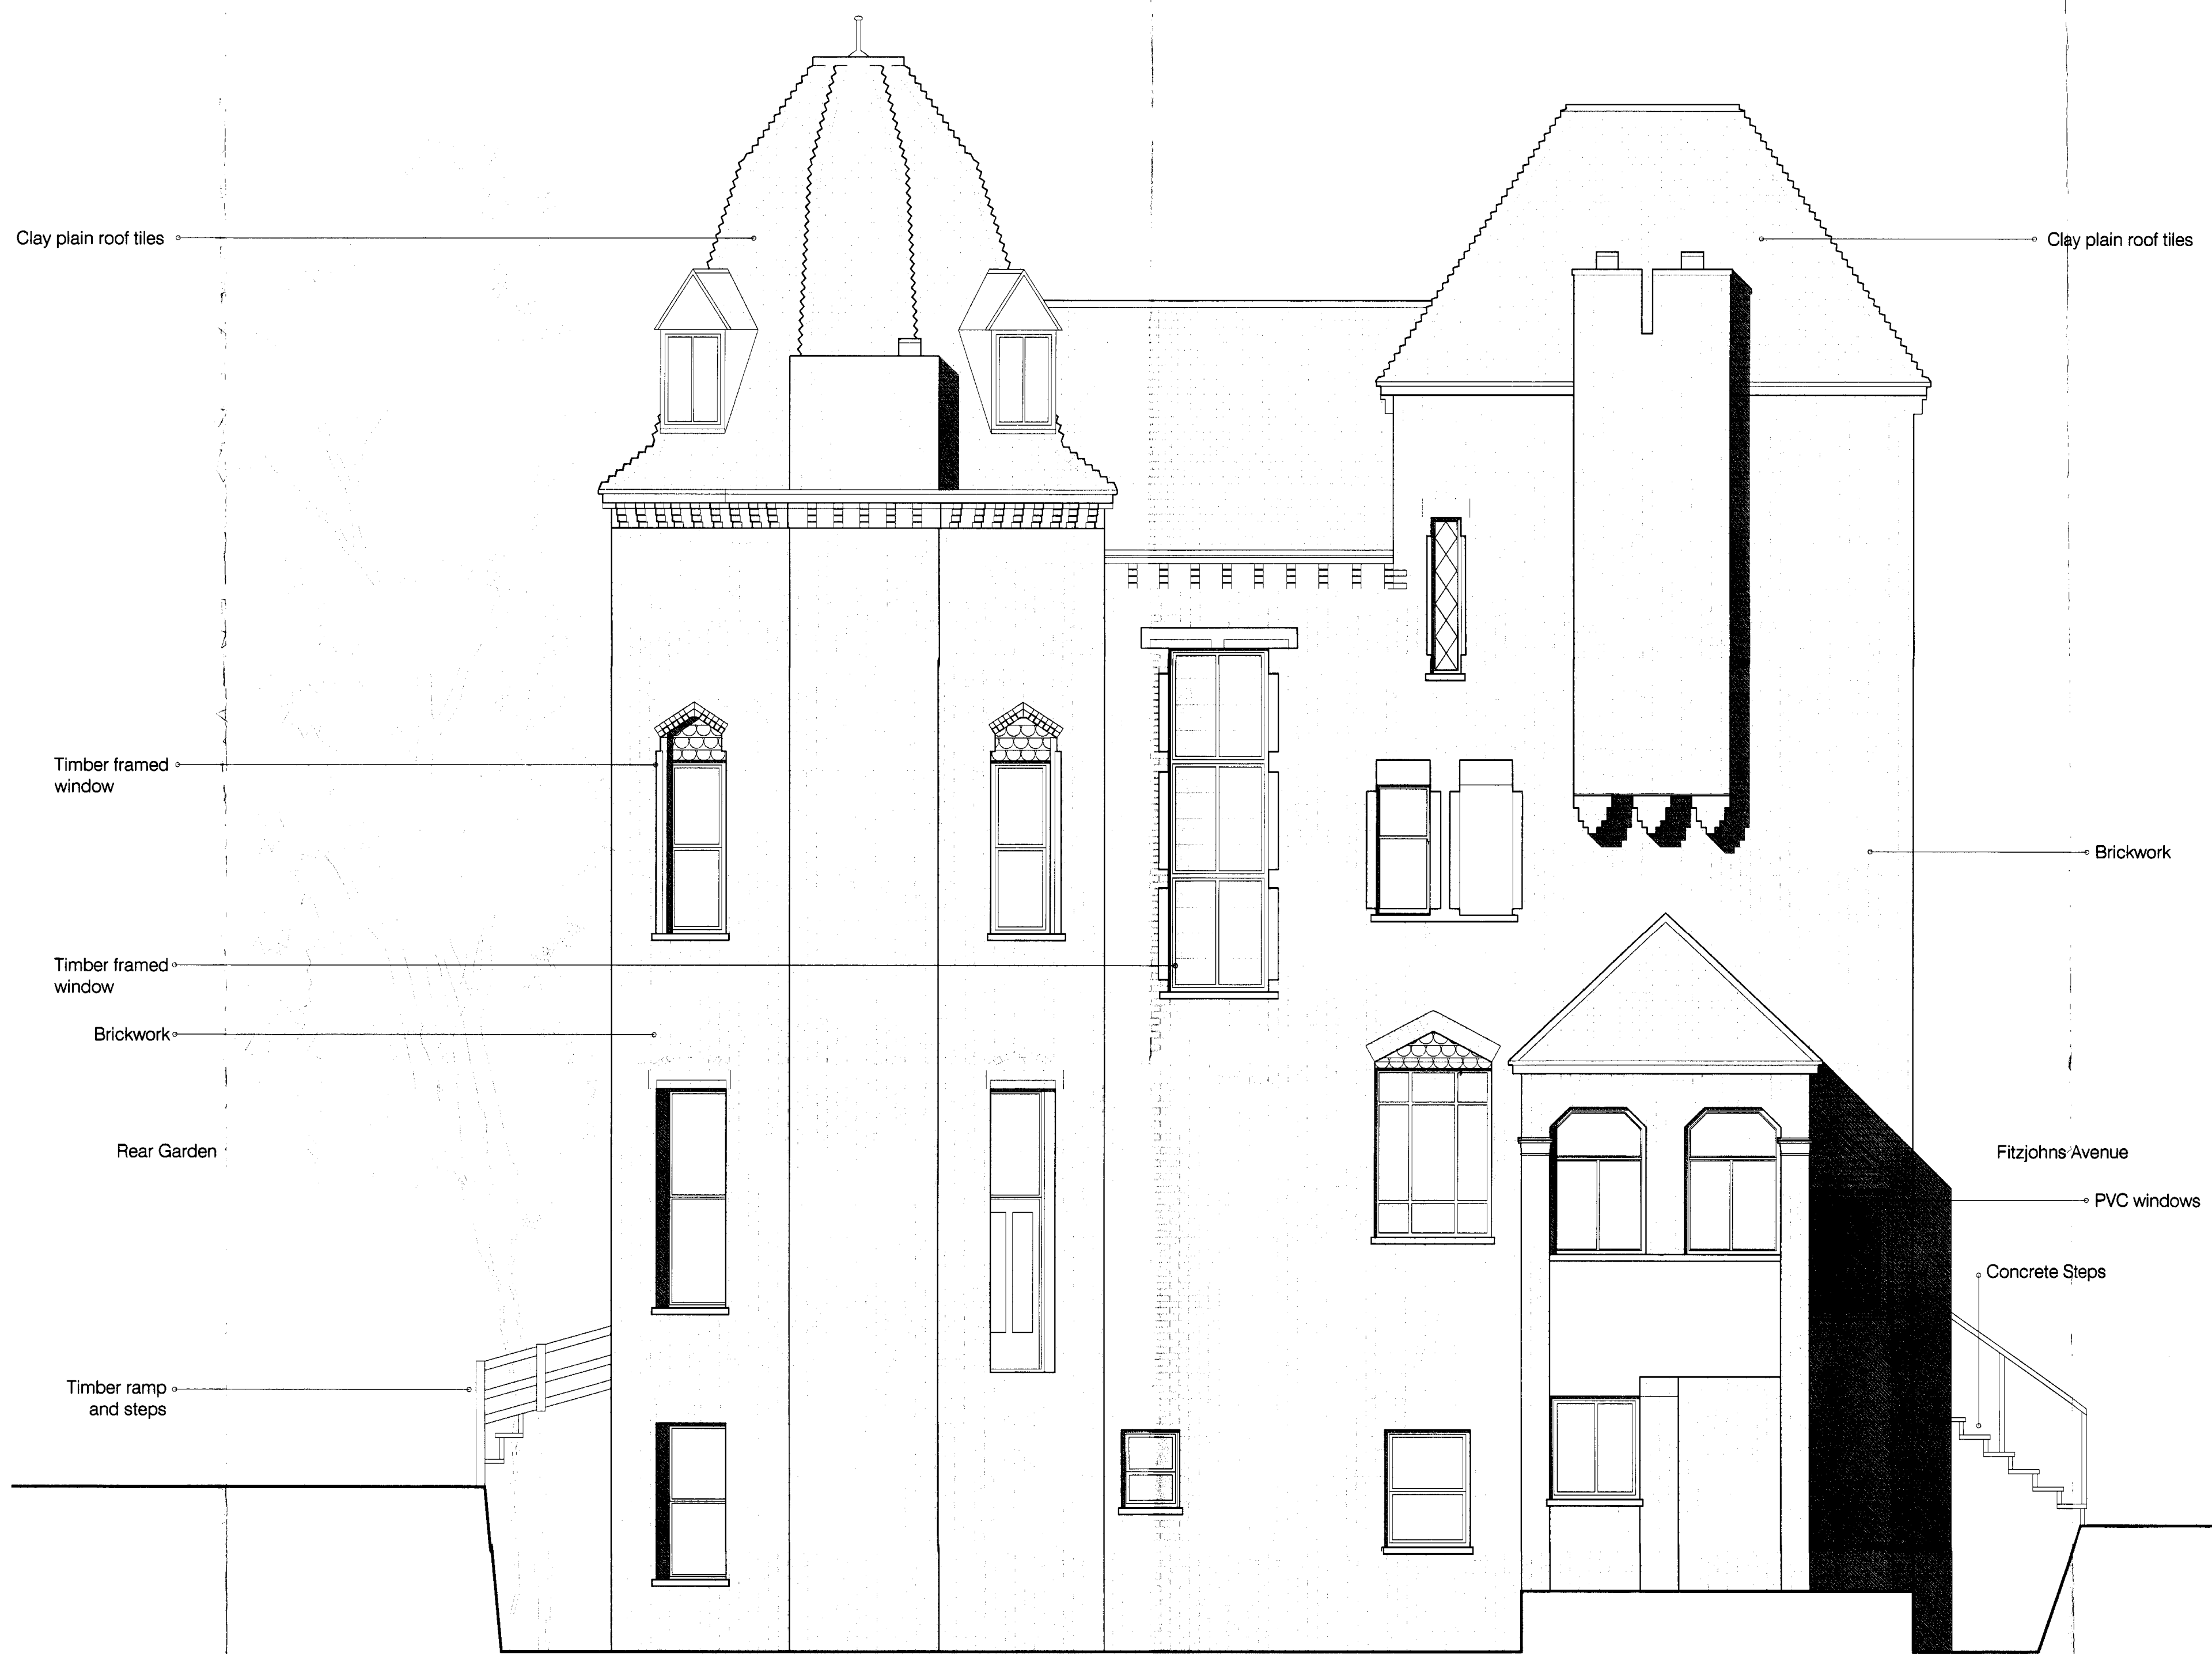

SOUTH ELEVATION (SIDE)

| Rev | Comments | By | Date |
|-----|----------|----|------|
| 1   |          |    |      |

# EXISTING

Survey Information By Others

Client:  
Loham (UK) Ltd.

Project Title:  
Conversion of Dwelling house,  
No.43-45 Fitzjohns Avenue, Hampstead, London

Drawing Title:  
Existing  
South Elevation

Scale: 1:50@A1 Date: Oct 09 Drawn: MOS Checked: SGK

## Studio

25/1E, Mare Street  
London  
UK  
E8 3NS

T: +44(0) 20 8985 4545  
E: enquiries@kyson.co.uk  
W: www.kyson.co.uk

Project No: 195-09 Drawing No: 1104 Revision: -

kyson  
GROUP LIMITED