


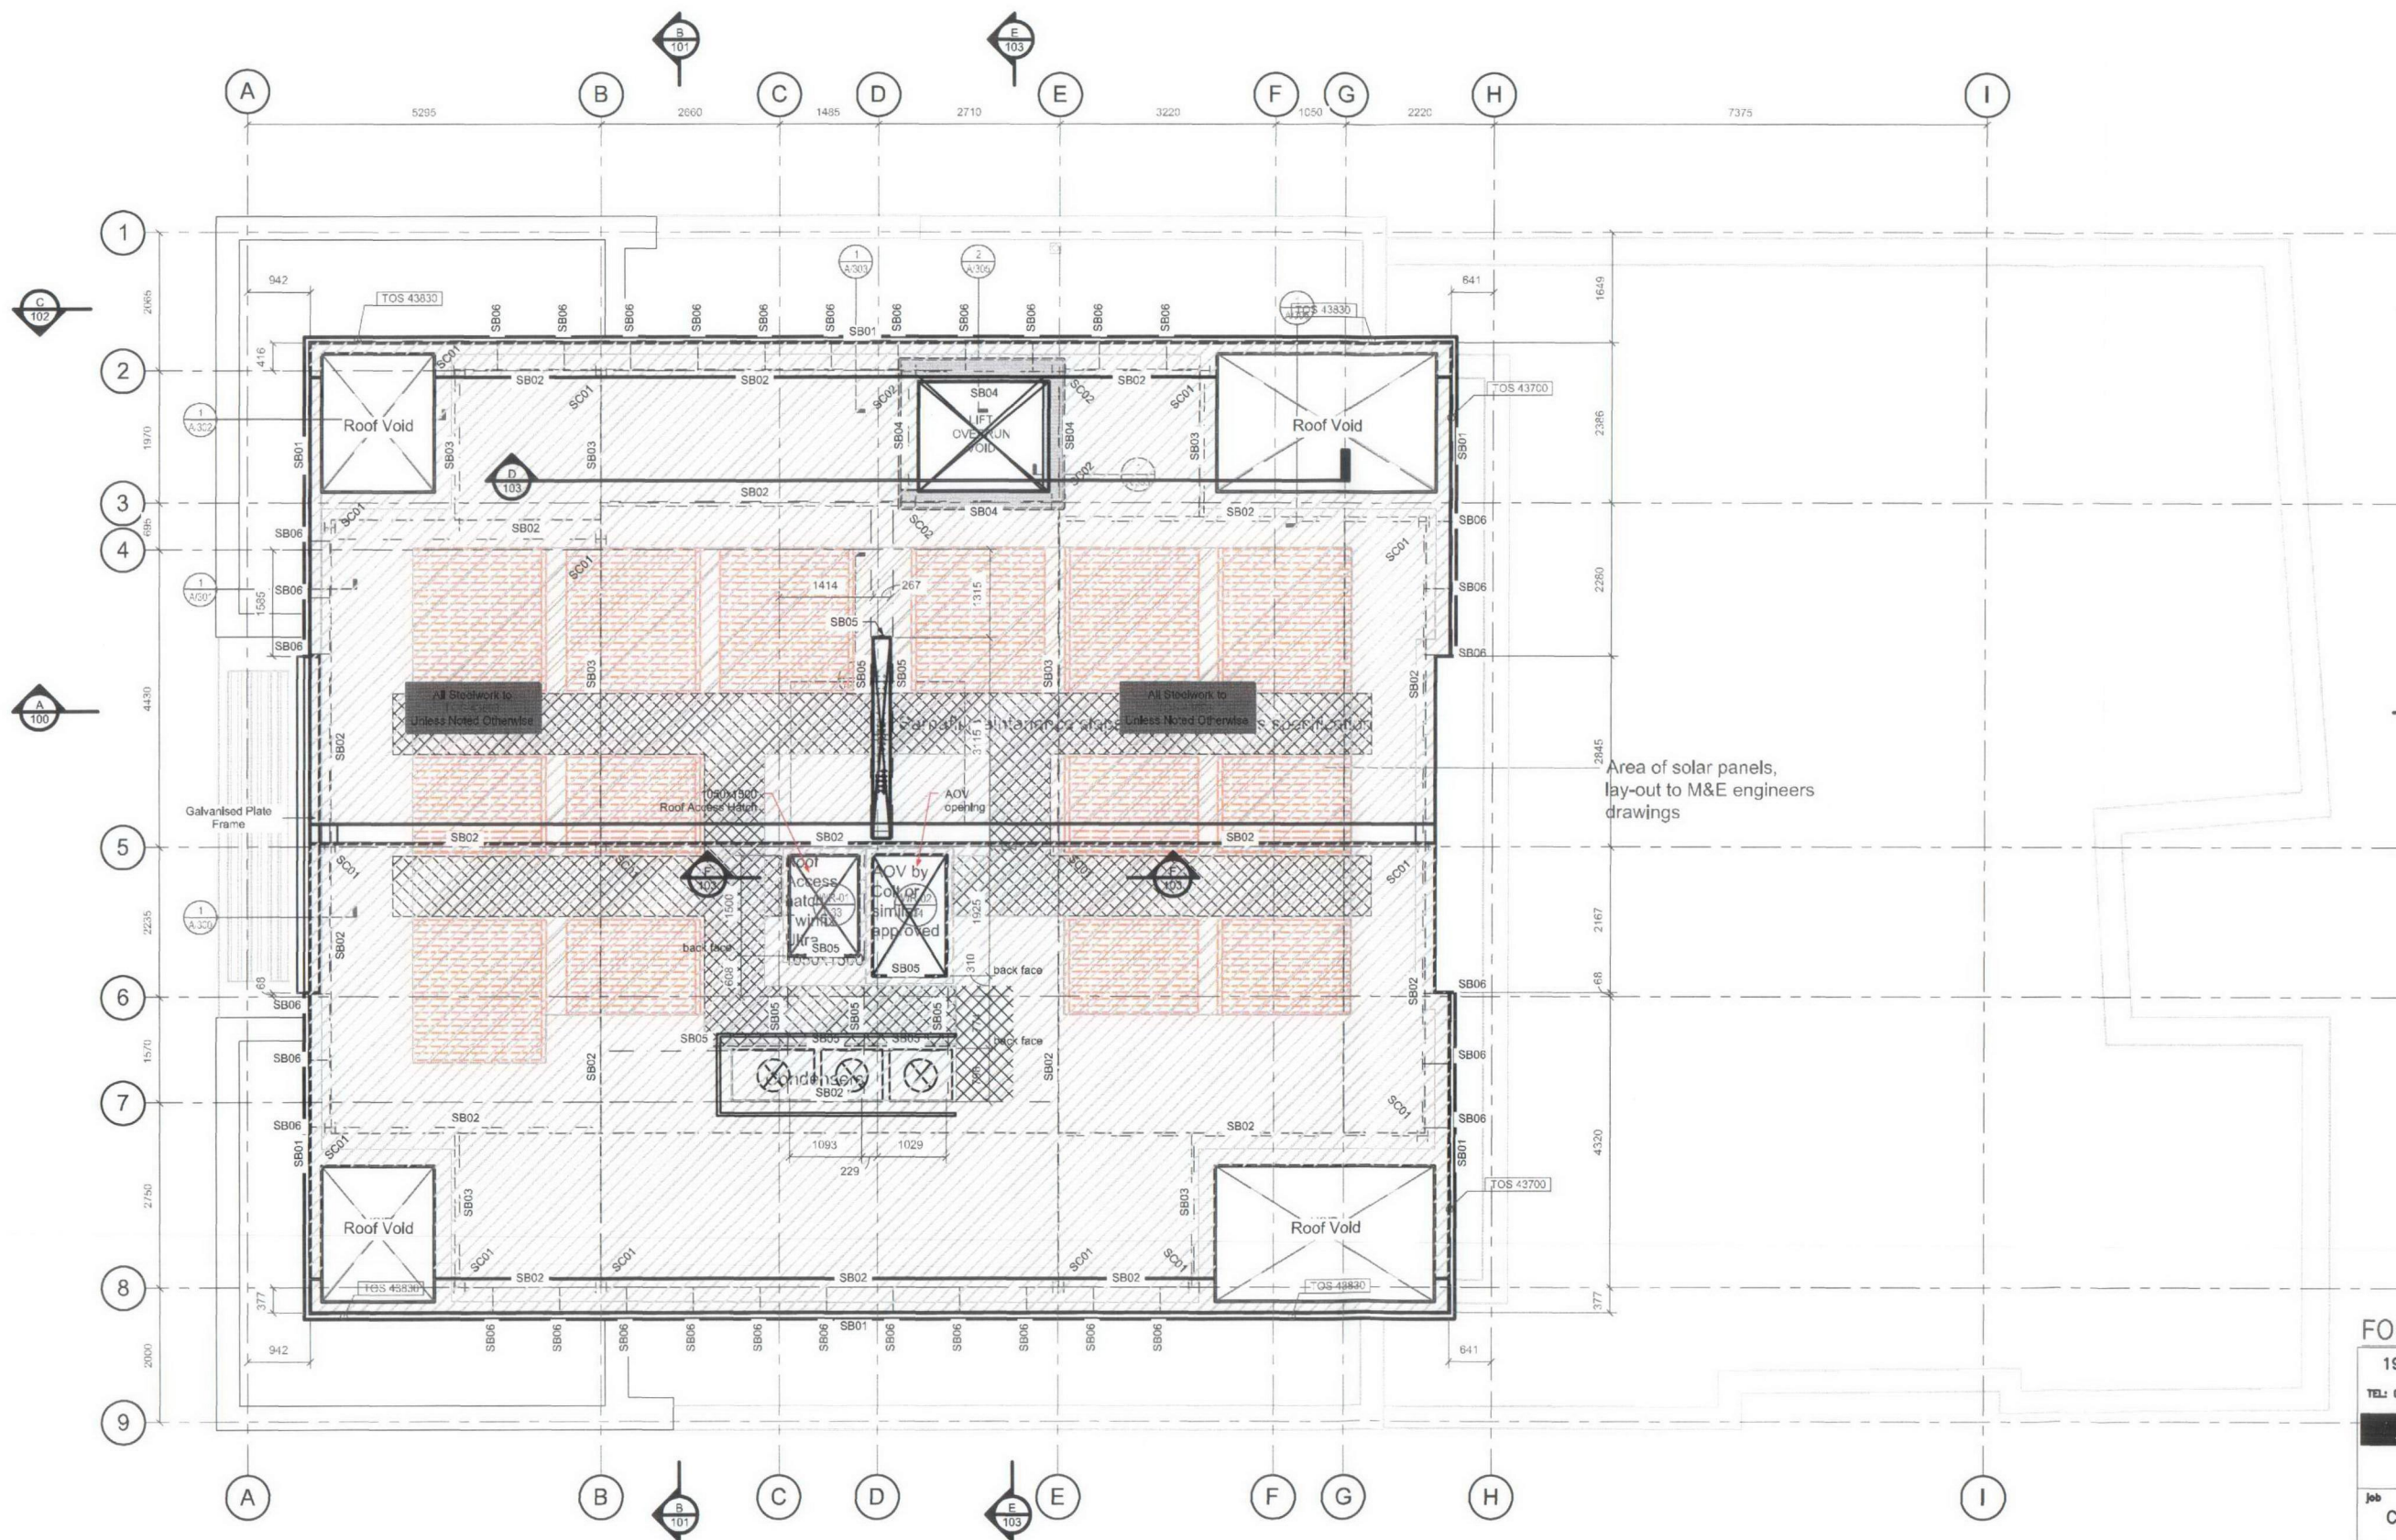

REVISIONS
 Rev: A (20.12.07) - General notes added
 REVISIONS
 Rev: B (12.06.08) - Area for solar panels indicated.
 Drawing for LUL submission
 Rev: C (pre 26.06.08) - Lay out co-ordination to details (DRE)
 Rev: C (16.07.08) - Drawing scale changed to 1:50 @A1. SVP positions to be viewed
 and revised by M&E.

FOR TENDER		
19-23 WHITE LION STREET LONDON N1 9PD TEL: 020 7843 1500 FAX: 020 7843 1501		
LIMITED		
Job CAMDEN HIGH STREET		
Client S PATEL		
Title ROOF PLAN		
Date 11/07	Scale 1:100 @ A3	Drawn EM
Job no 048604	Drawing no L 16	Revision C