


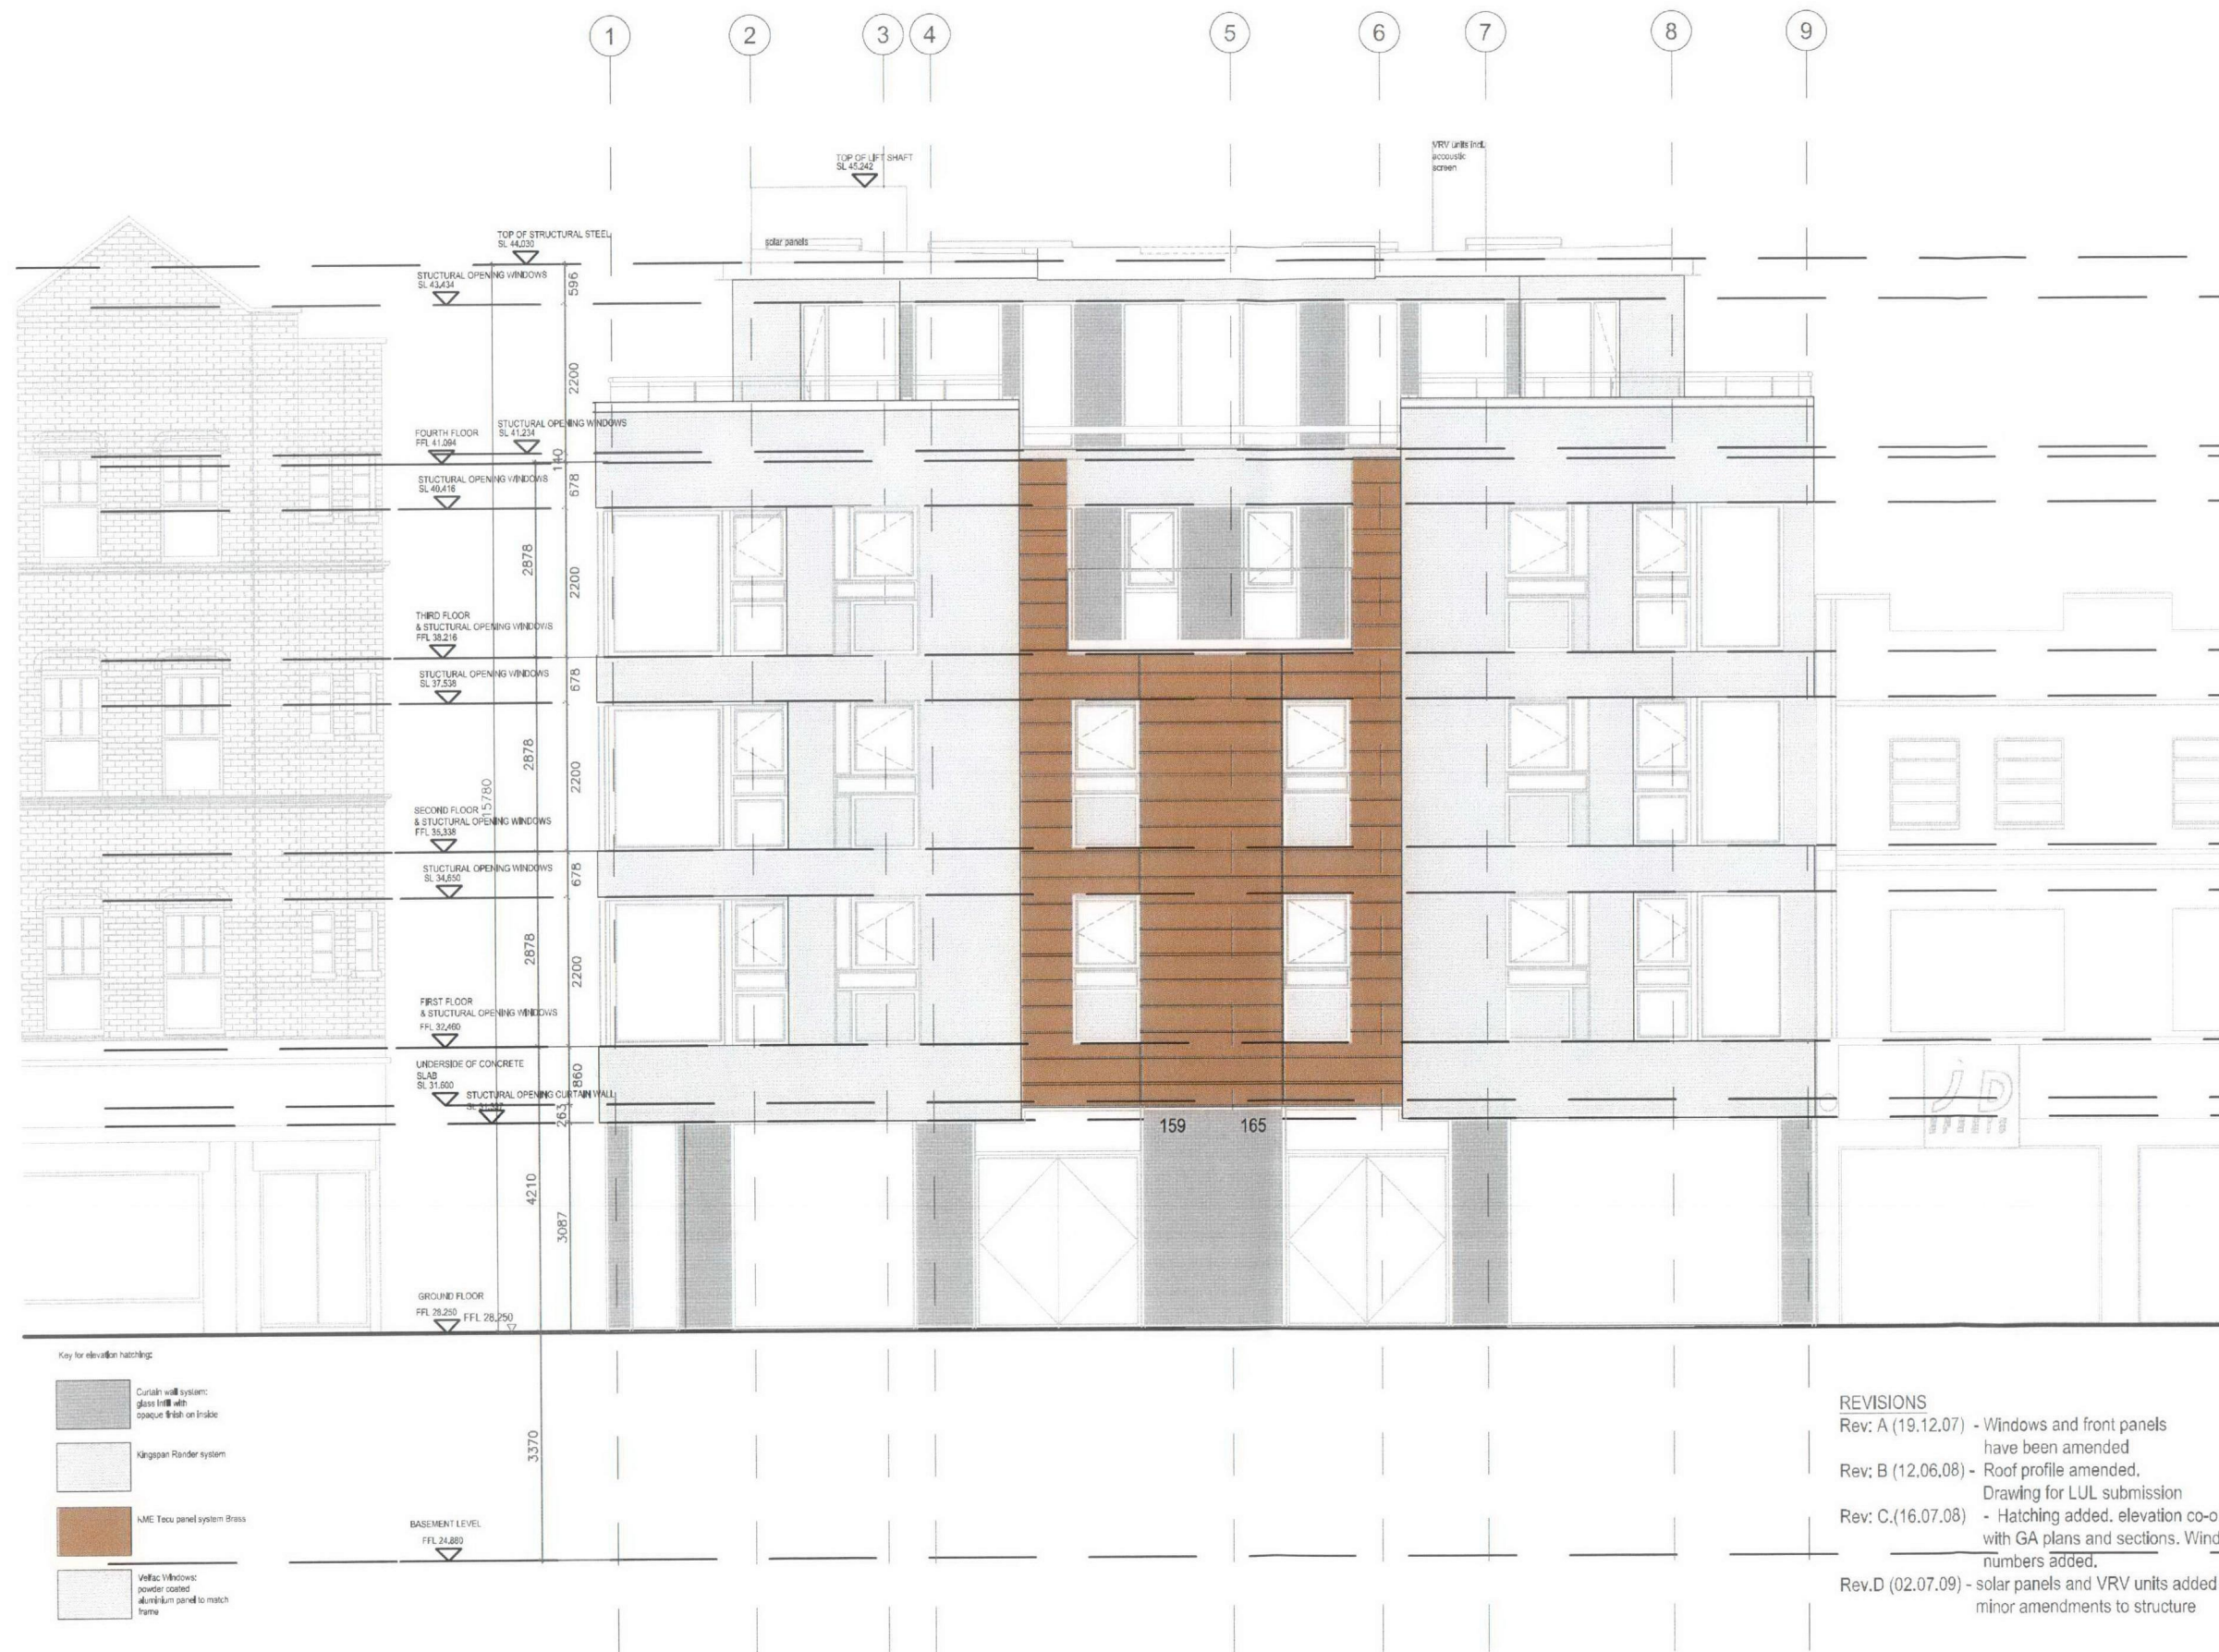

PROPOSED FOR APPROVAL

19-23 WHITE LION STREET LONDON N1 9PD TEL: 020 7843 1500 FAX: 020 7843 1501		
LIMITED		
Job 159-165 CAMDEN HIGH STREET		
client S PATEL		
title FRONT ELEVATION		
date 11/07	scale 1:100 @A3	drawn SS
job no 048604	drawing no L 20	revision D