


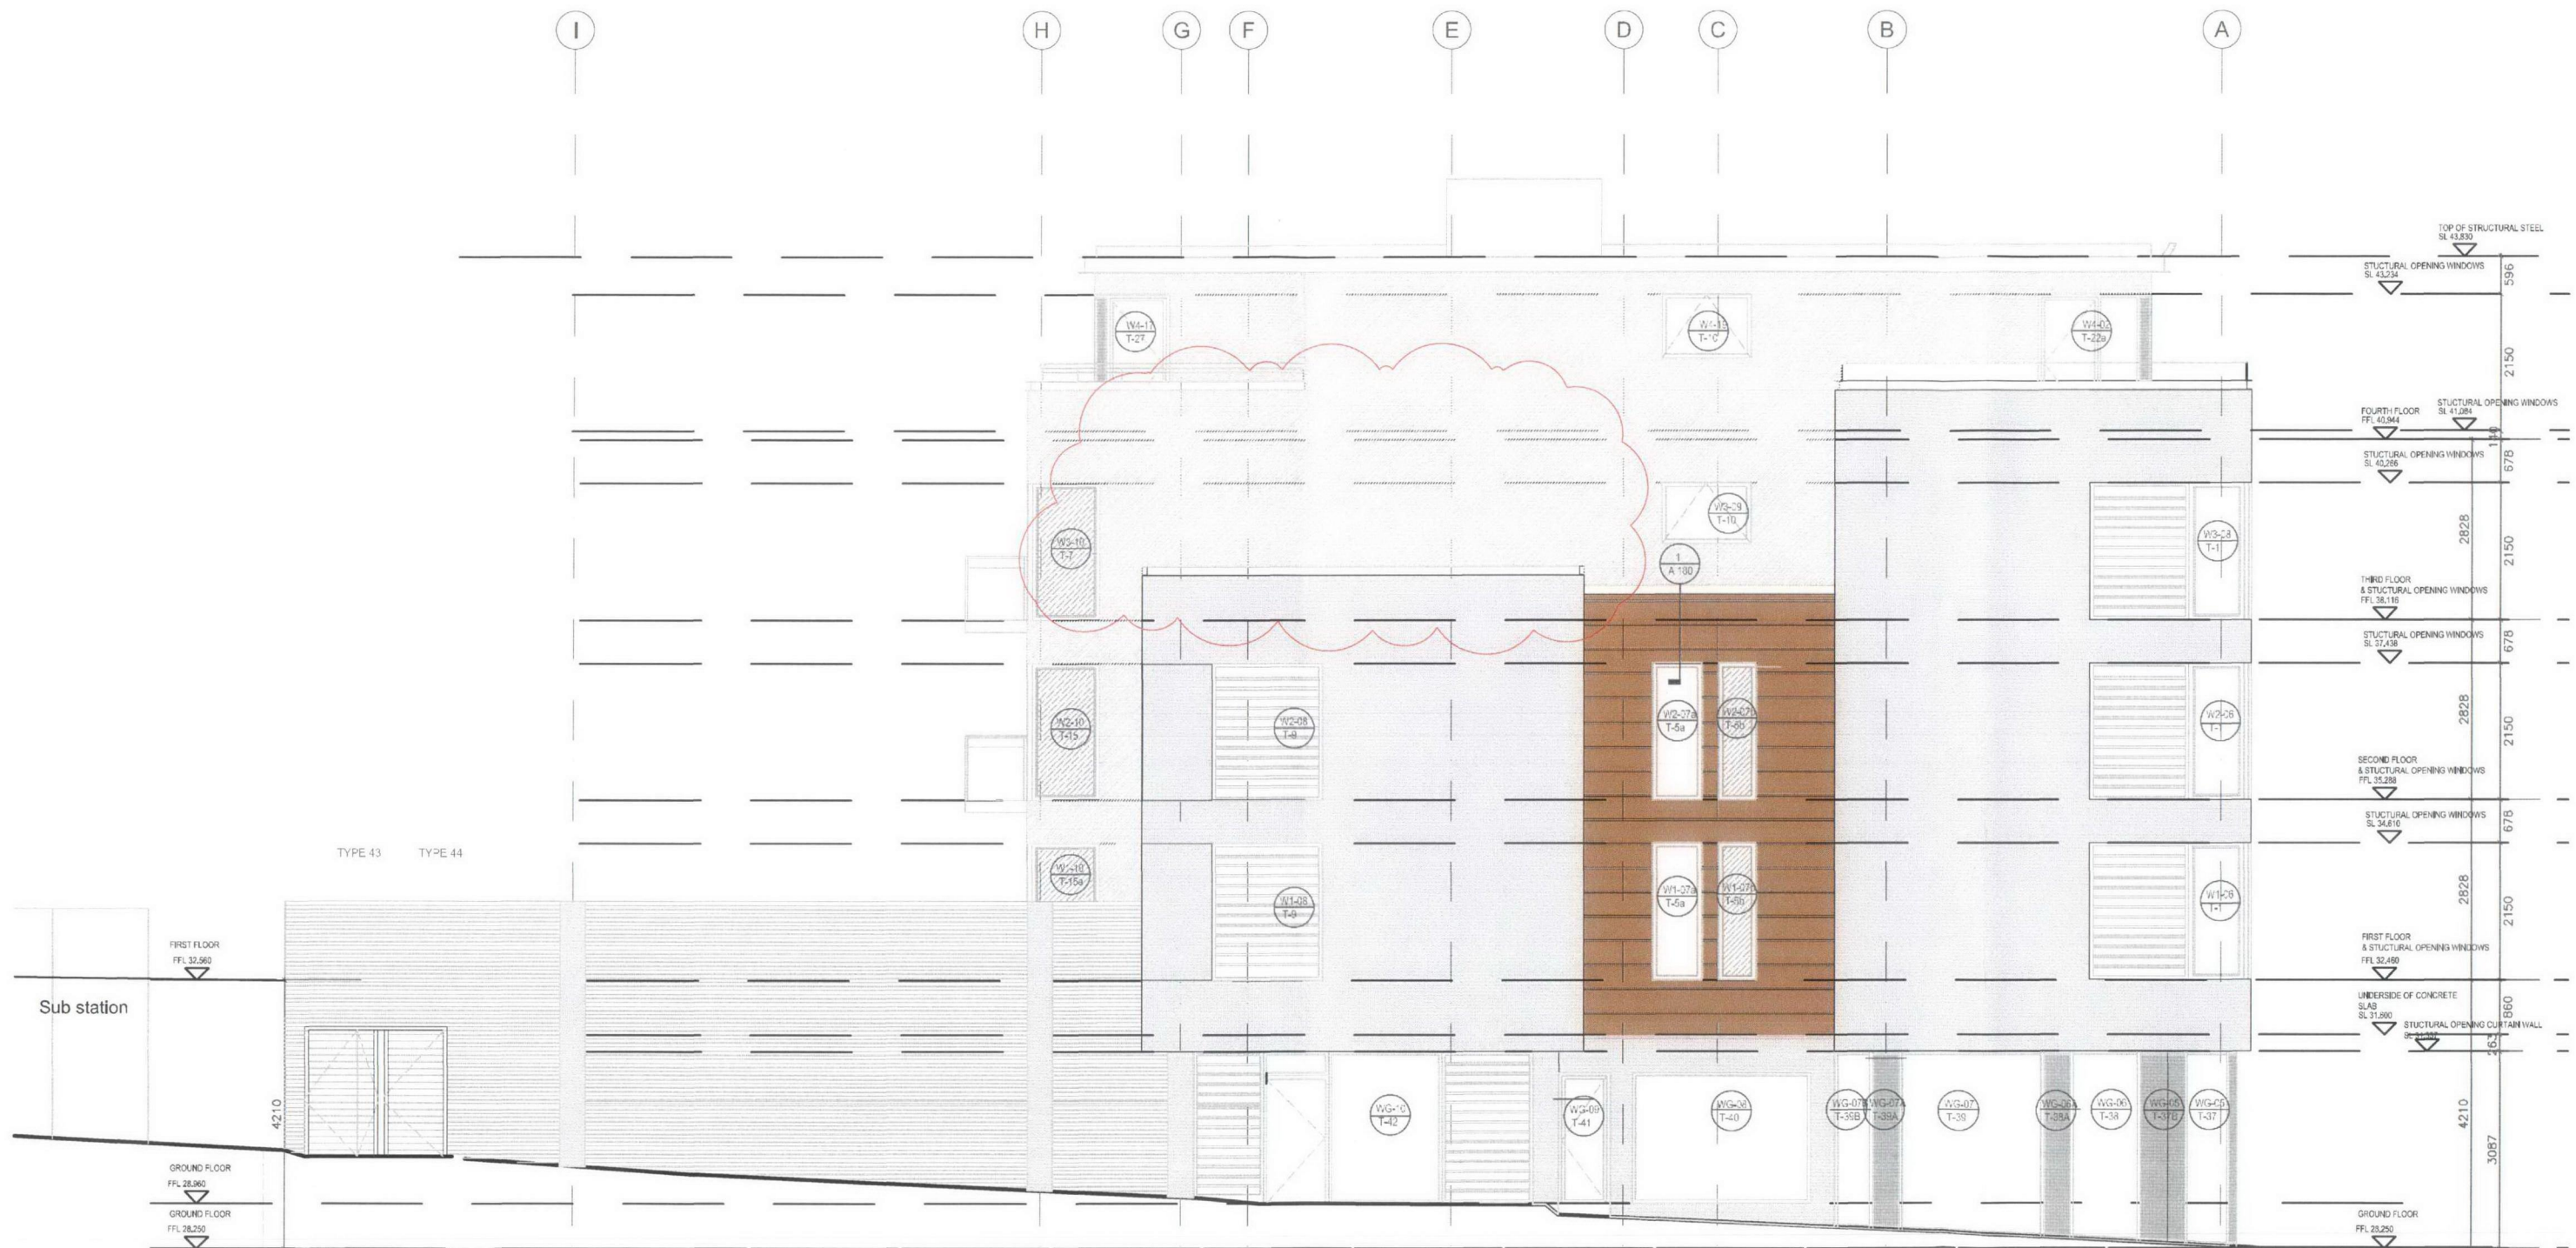

Key for elevation hatching:

-  Curtain wall system: glass brick with opaque finish on inside
-  Kingspan Render system
-  Kingspan Render system
-  Kingspan Render system grey to match window in fill
-  KME Tezu panel system Brass
-  Brick wall to match existing
-  Valfac Windows: amber finish

#### REVISIONS

- Rev: A (19.12.07) - Windows have been revised, brick hatch added
- Rev: B (12.06.08) - Roof profile amended. Drawing for LUL submission
- Rev: C (16.07.08) - Hatching added, elevation co-ordinated with GA plans and sections. Window numbers added.
- Rev: D (21.11.08) - Balconies added

PROPOSED FOR APPROVAL

|                                                                                   |                    |               |
|-----------------------------------------------------------------------------------|--------------------|---------------|
| 19-23 WHITE LION STREET<br>LONDON N1 9PD<br>TEL: 020 7843 1500 FAX: 020 7843 1501 |                    |               |
| LIMITED                                                                           |                    |               |
| Job<br>159-165 CAMDEN HIGH STREET                                                 |                    |               |
| client<br>S PATEL                                                                 |                    |               |
| title<br>SOUTH ELEVATION                                                          |                    |               |
| date<br>11/07                                                                     | scale<br>1:100 @A3 | drawn<br>SS   |
| job no<br>048604                                                                  | drawing no<br>L 22 | revision<br>D |