


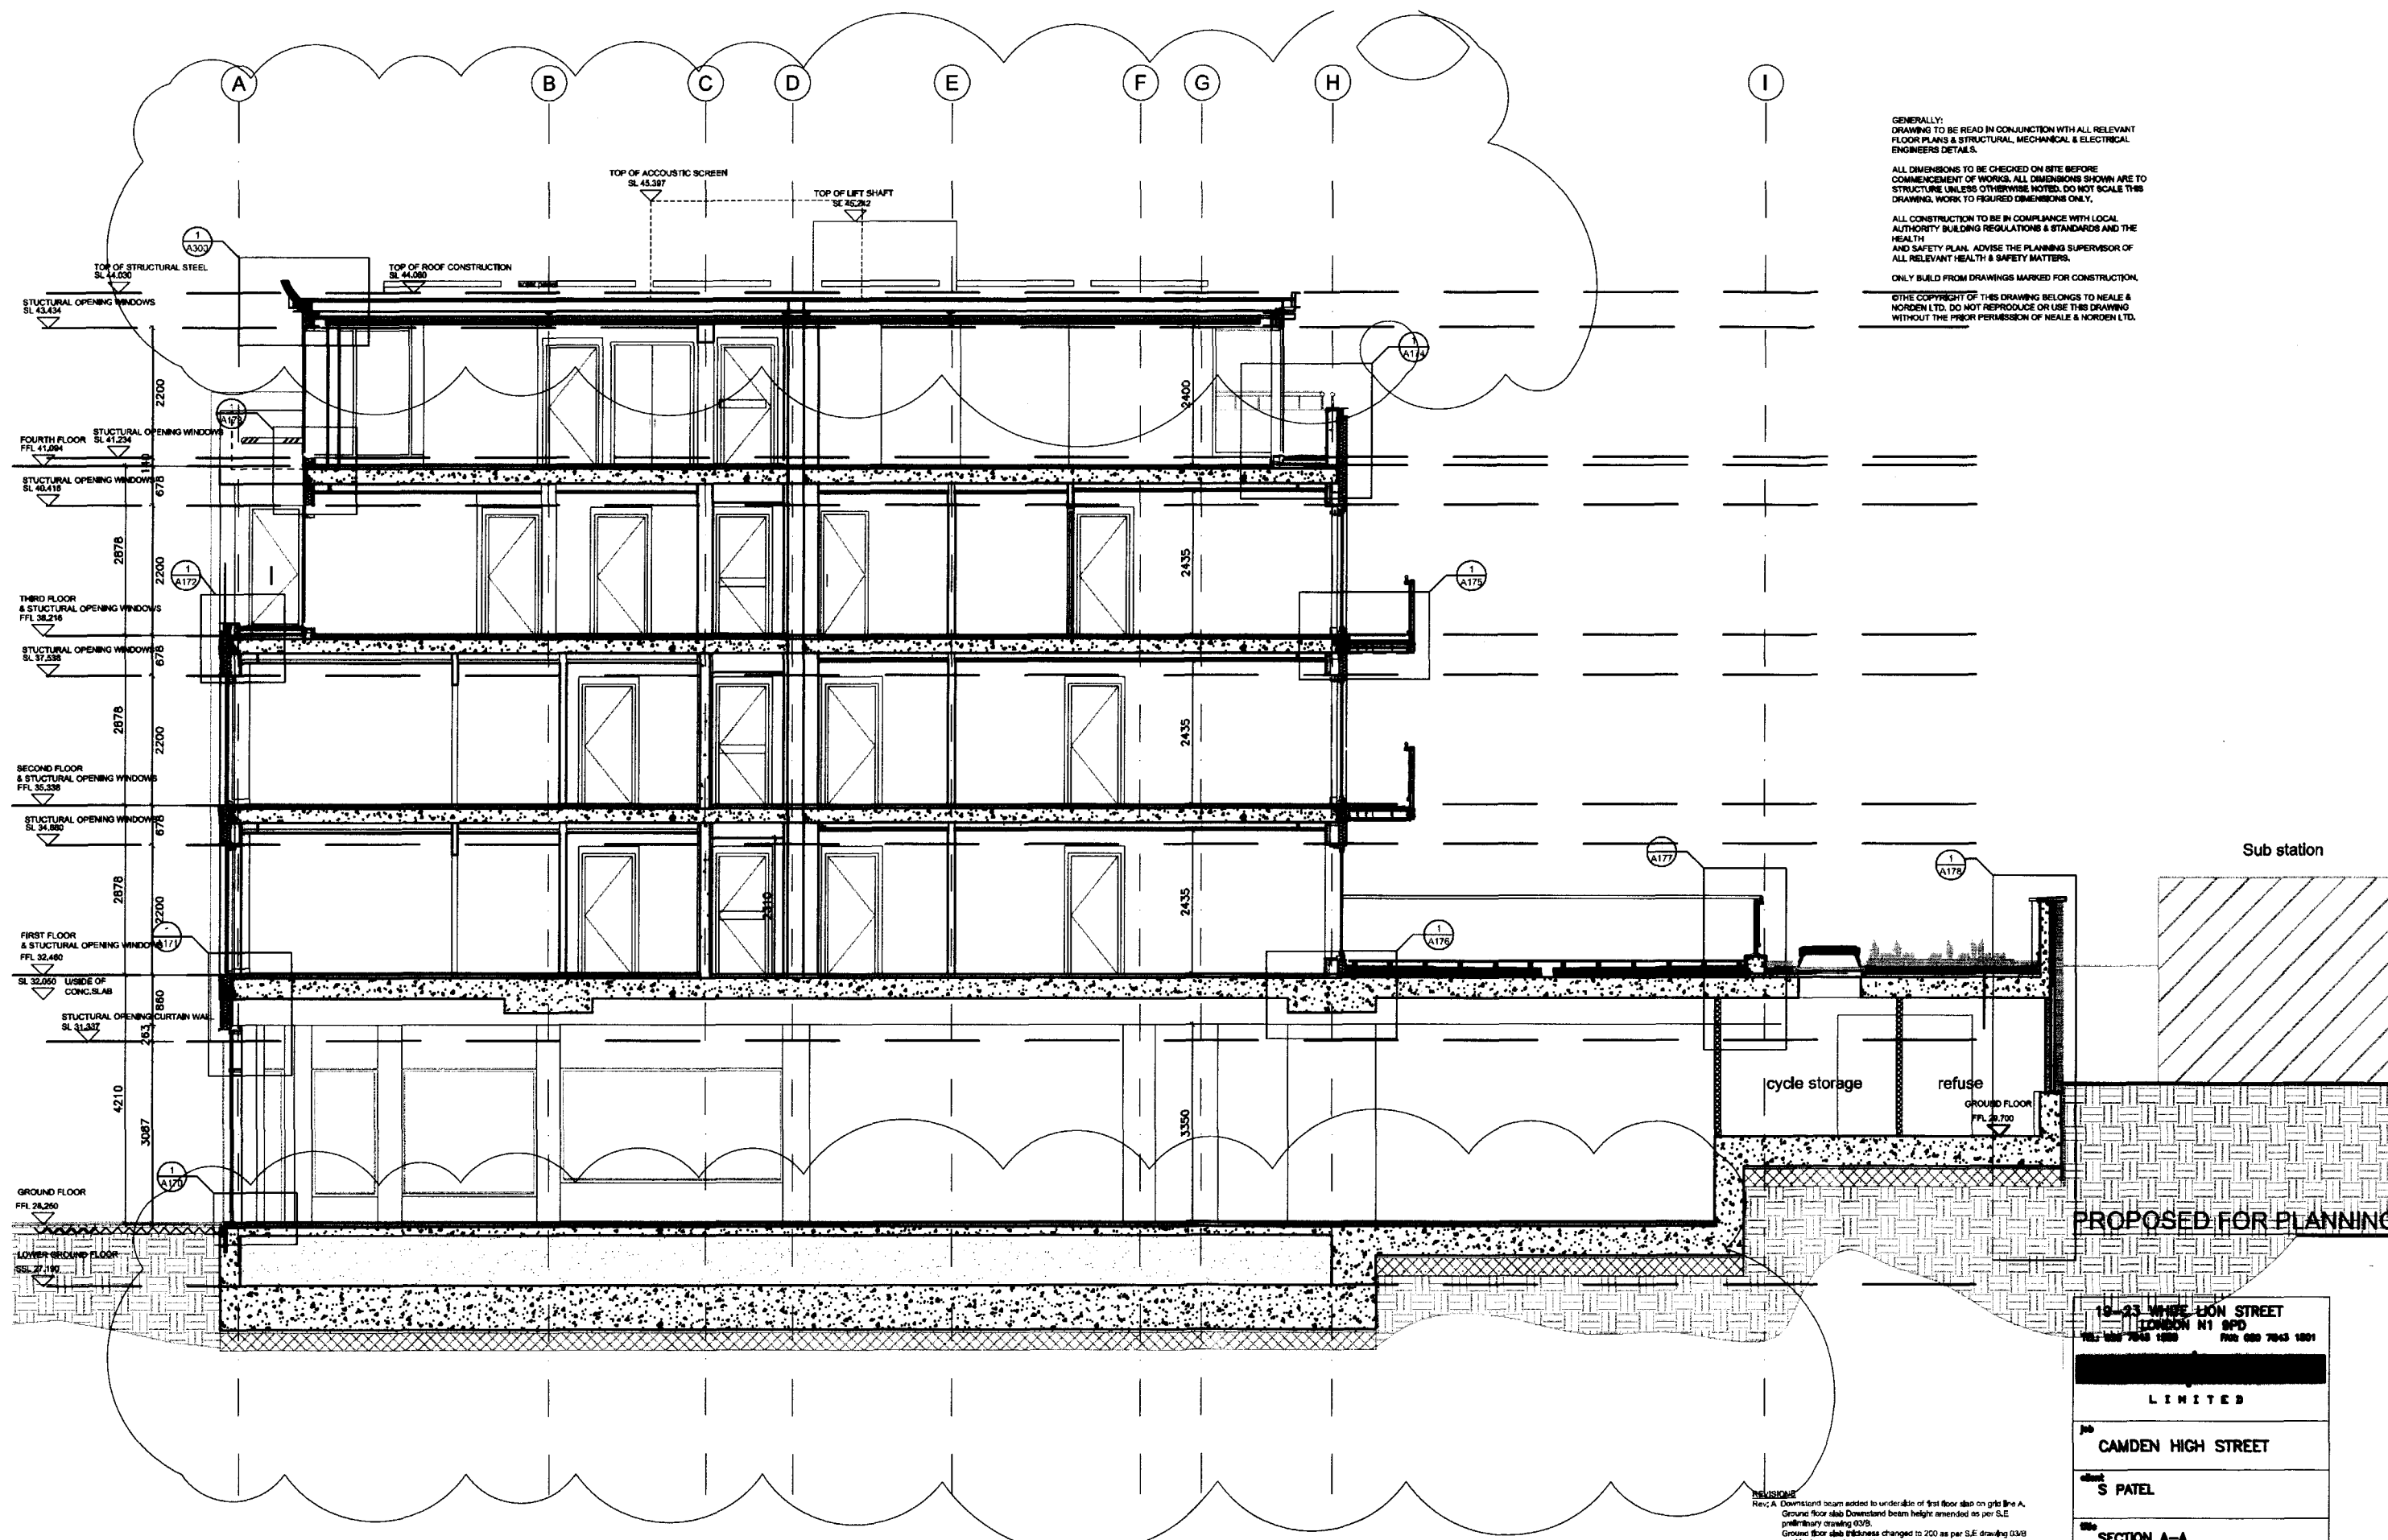

GENERALLY:
DRAWING TO BE READ IN CONJUNCTION WITH ALL RELEVANT
FLOOR PLANS & STRUCTURAL, MECHANICAL & ELECTRICAL
ENGINEERS DETAILS.

ALL DIMENSIONS TO BE CHECKED ON SITE BEFORE
COMMENCEMENT OF WORKS. ALL DIMENSIONS SHOWN ARE TO
STRUCTURE UNLESS OTHERWISE NOTED. DO NOT SCALE THIS
DRAWING. WORK TO FIGURED DIMENSIONS ONLY.

ALL CONSTRUCTION TO BE IN COMPLIANCE WITH LOCAL
AUTHORITY BUILDING REGULATIONS & STANDARDS AND THE
HEALTH
AND SAFETY PLAN. ADVISE THE PLANNING SUPERVISOR OF
ALL RELEVANT HEALTH & SAFETY MATTERS.

ONLY BUILD FROM DRAWINGS MARKED FOR CONSTRUCTION.

©THE COPYRIGHT OF THIS DRAWING BELONGS TO NEALE &
NORDEN LTD. DO NOT REPRODUCE OR USE THIS DRAWING
WITHOUT THE PRIOR PERMISSION OF NEALE & NORDEN LTD.

REVISIONS

Rev: A Downstand beam added to underside of first floor slab on grid line A.
Ground floor slab Downstand beam height amended as per S.E.
preliminary drawing 03/05.
Ground floor slab thickness changed to 200 as per S.E. drawing 03/05.
Positioning of staircase 4 has changed.
Rev: B (12.08.08) Roof profile amended. Drawing for LUL submission.
Rev: C (04.07.08) Floor detail amended. Downstand beams amended to match
S.E. drawings. External wall detail A178 amended.
Drawing scale changed to 1:50 @ A1
Rev: D (26.07.09) Floor levels amended.
Rev: E (18.07.09) Section co-ordinated with GA plans.
Rev: F (23.06.09) Basement omitted and section amended to show revised
RC structure.

19-23 WHITE LION STREET LONDON N1 9PD TEL: 020 7643 1888 FAX: 020 7643 1891		
LIMITED		
Job CAMDEN HIGH STREET		
Client S PATEL		
Title SECTION A-A		
Date 11/2007	Scale 1:100 @ A3	Drawn EM
Job no 048604	Drawing no L 30	Revision F