

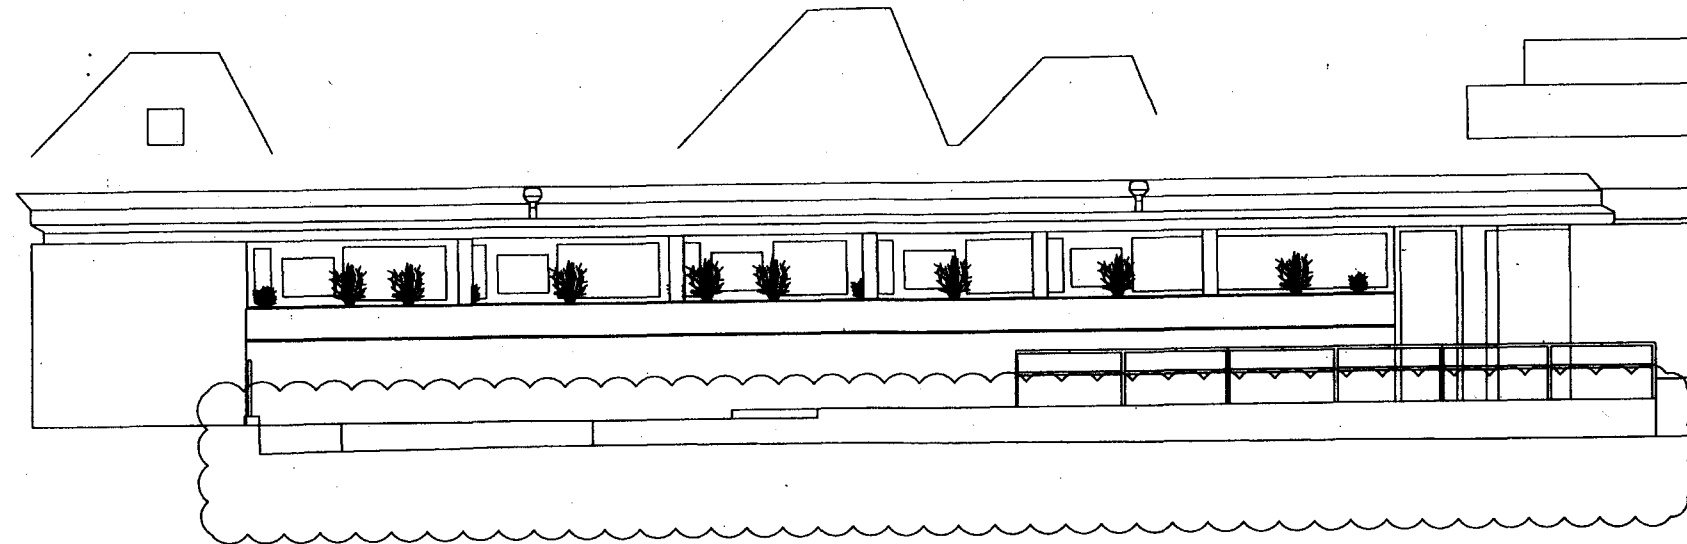


DO NOT SCALE DIMENSIONS OFF THIS DRAWING
CHECK ALL DIMENSIONS ON SITE BEFORE FABRICATION
REPORT ALL ERRORS OR OMISSIONS TO SPRUNT LIMITED
THIS DRAWING IS PROTECTED UNDER COPYRIGHT AND
SHALL NOT BE REPRODUCED IN PART OR WHOLE WITHOUT
PRIOR EXPRESSED PERMISSION OF SPRUNT LIMITED

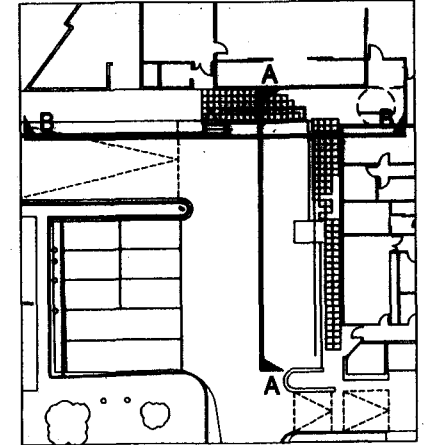

Main East Elevation

External Elevation to
remain as existing

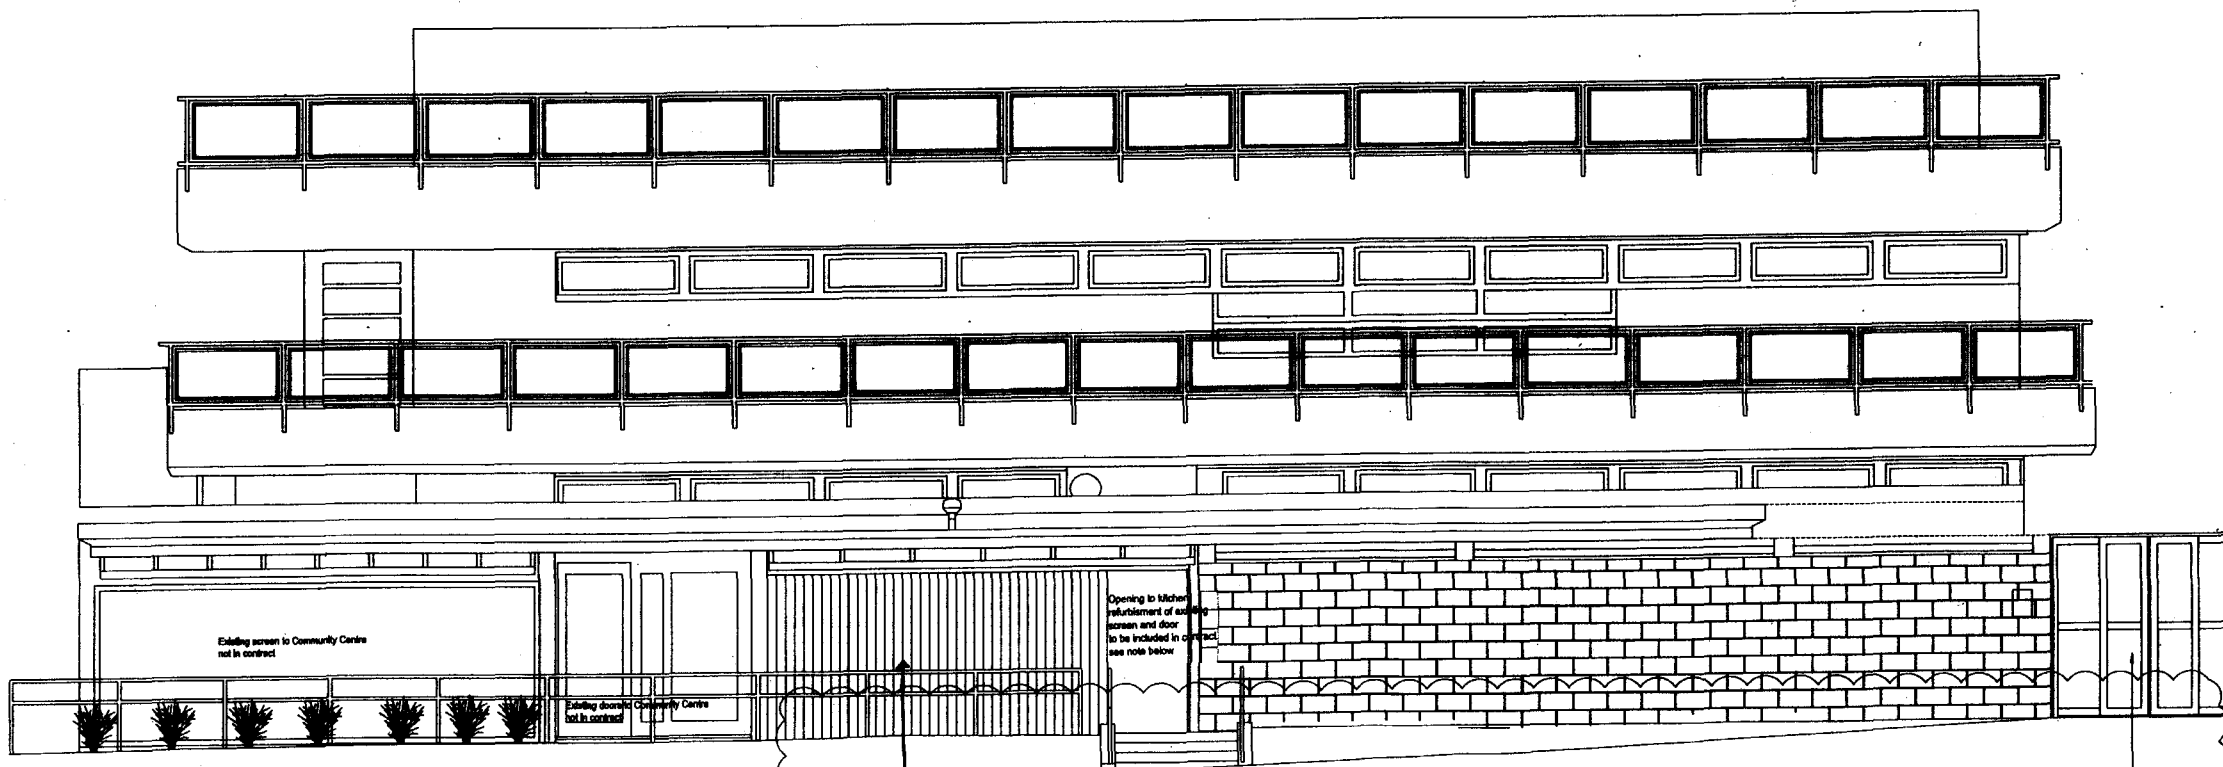

Side North Elevation

External Elevation to
remain as existing

Refurbish existing timber frame door and
screen to kitchen. Door and screen to be
restored to original condition and all door
hardware to be overhauled. Finish door &
screen to match original (dark stain).
Inside face of screen to be lined with
25mm WSP ply screw fixed with counter
screws to existing frame and
finished to match existing.

New Timber entrance door with
automated control sliding gear.
See 12171_40_02 for details.

T4 EW 16.03.10 UPDATED FOR PLANNING
T3 M 08.10.08 Ramp and handrails revised
T2 M 24.06.08 Kitchen tile store screen & door revised

REV BY DATE DESCRIPTION

STATUS

FOR TENDER

CONTRACTOR

PROJECT

Jack Taylor School
Phase 3 - Summer 2008

CLIENT

LB Camden, Children
Schools and Families Directorate

DRAWING TITLE

PROPOSED ELEVATION

DATE
07-04-2008

DRAWN
PC

DRAWING No
12171_30_01

SCALE
1:50 @ A1

CHECKED

REVISION

T4

sprunt.

SPRUNT The Quadrant, 2nd FL, 180 Wandsworth Street, London W8 7BY
T +44 (0)20 7287 1153 F +44 (0)20 7287 3075
www.sprunt.net