
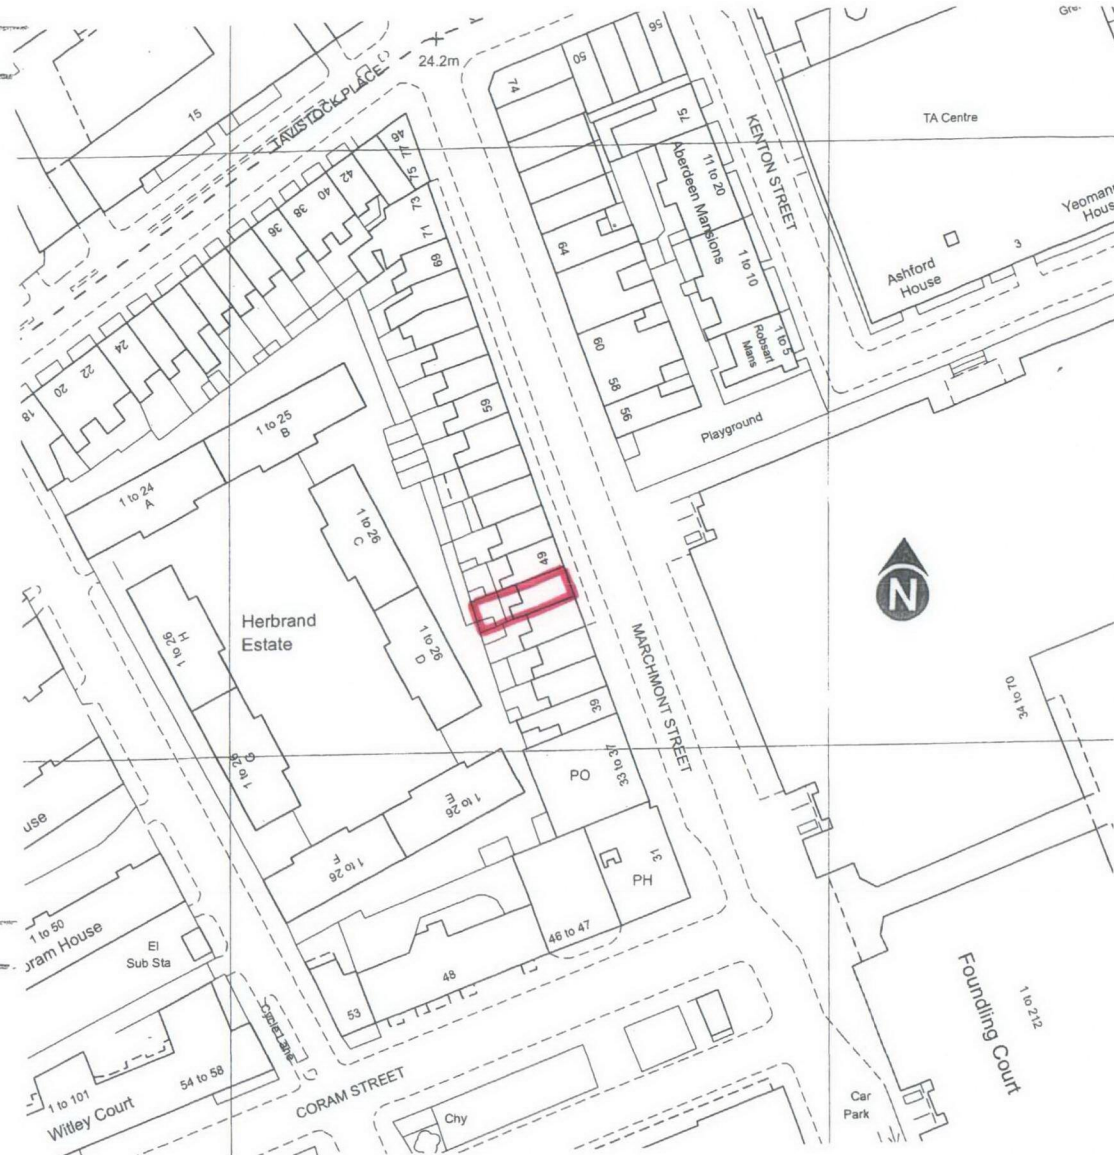
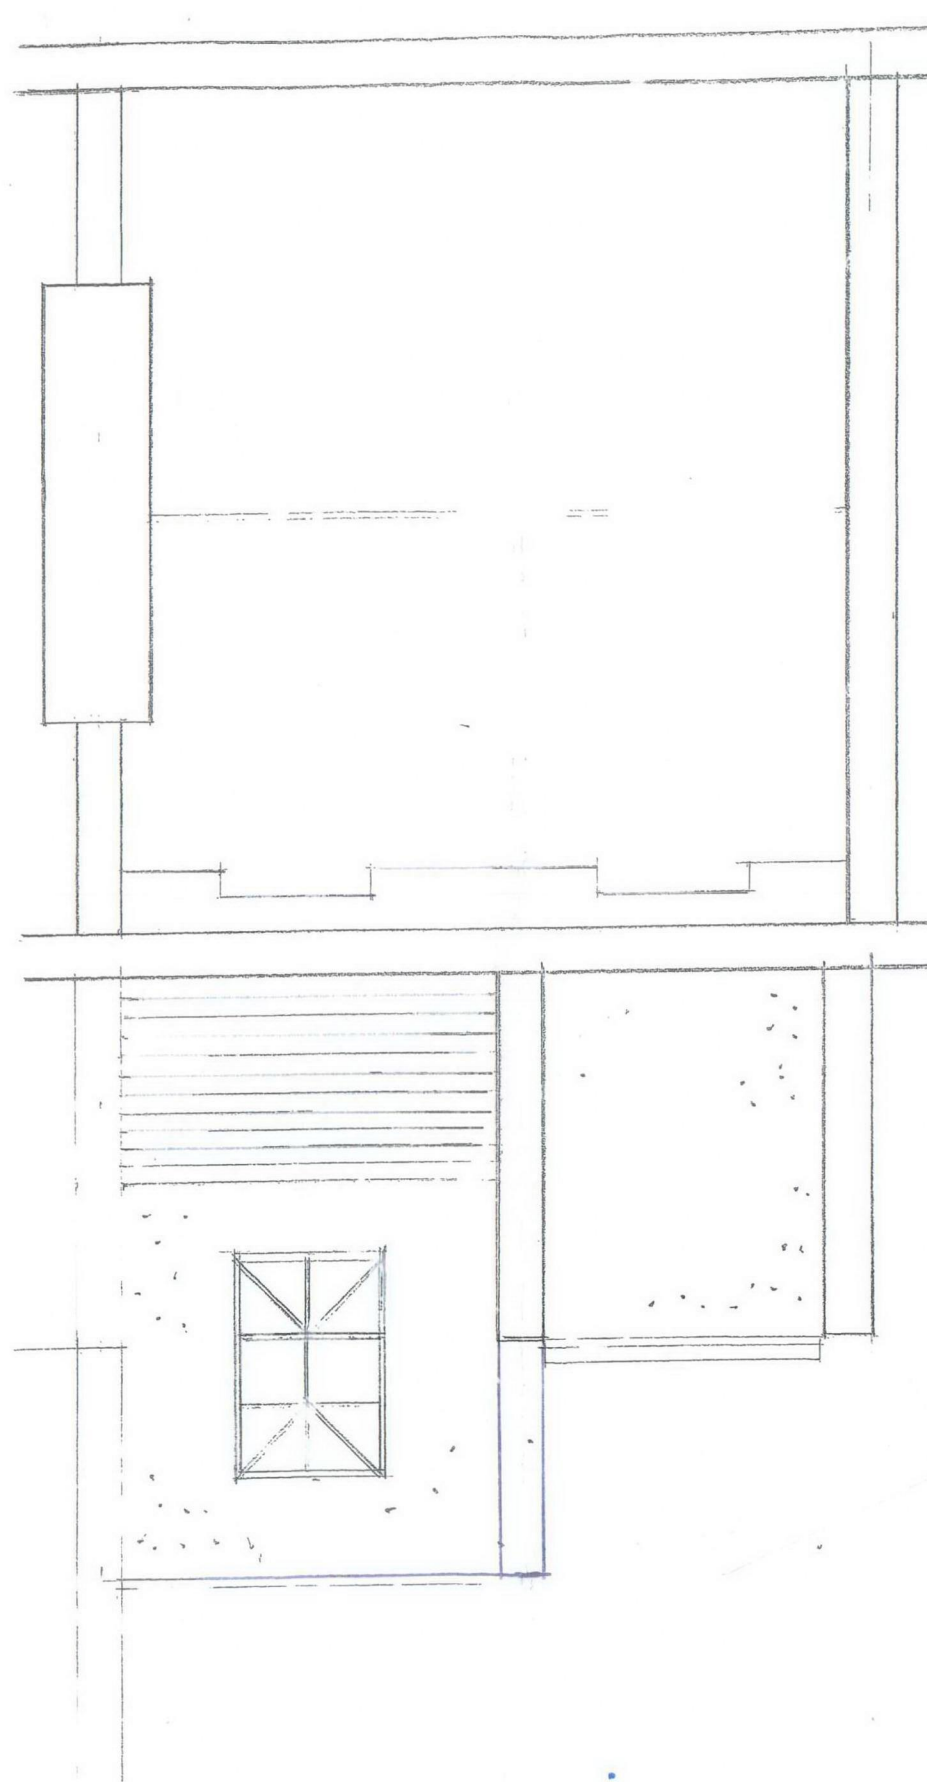


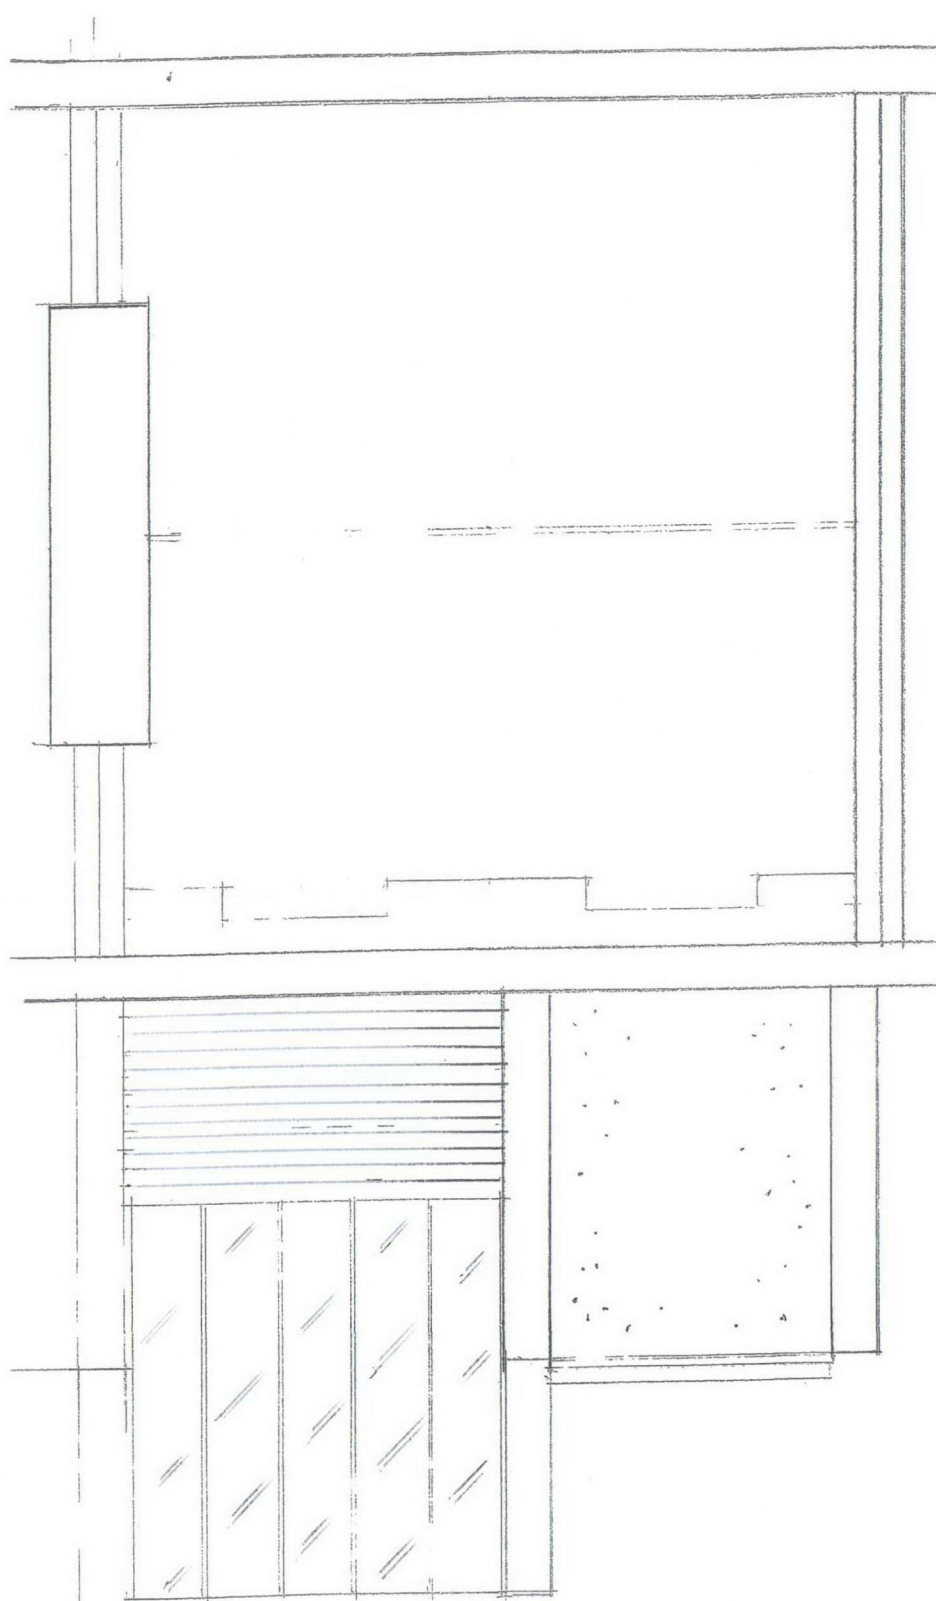

Existing roof plan

Proposed roof plan

47 Marchmont Street WC1.

MORAN ARCHITECTURE
30 RIVERWAY
LONDON N13 5LJ
Tel; 07984-857809
Fax; 0208-882-7977
E-Mail; Moranseumas@yahoo.co.uk

Client;

Project;
2-Bed flat

Drawing;
Roof plans

Scale; 1: 50 @A3

Dwg No. 851A Date; June 2009