



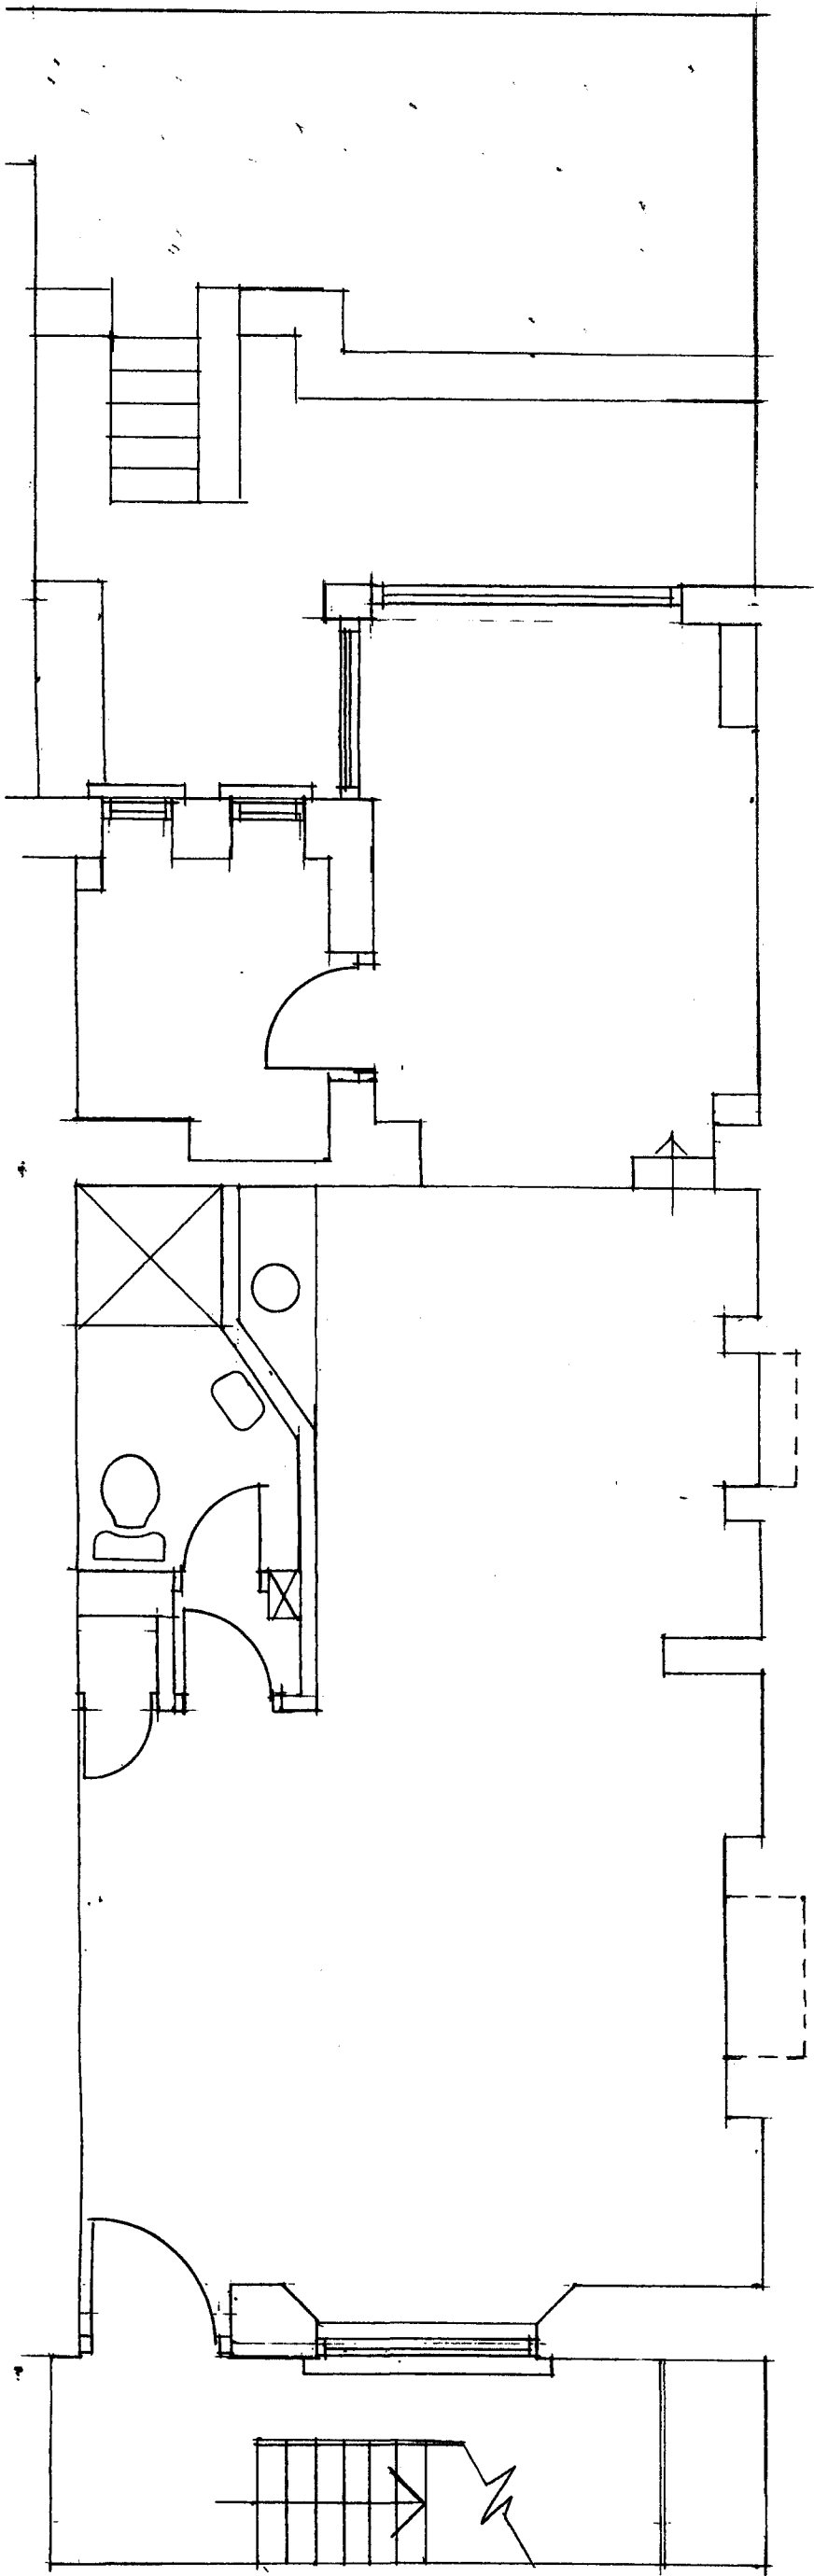

Existing basement floor plan.

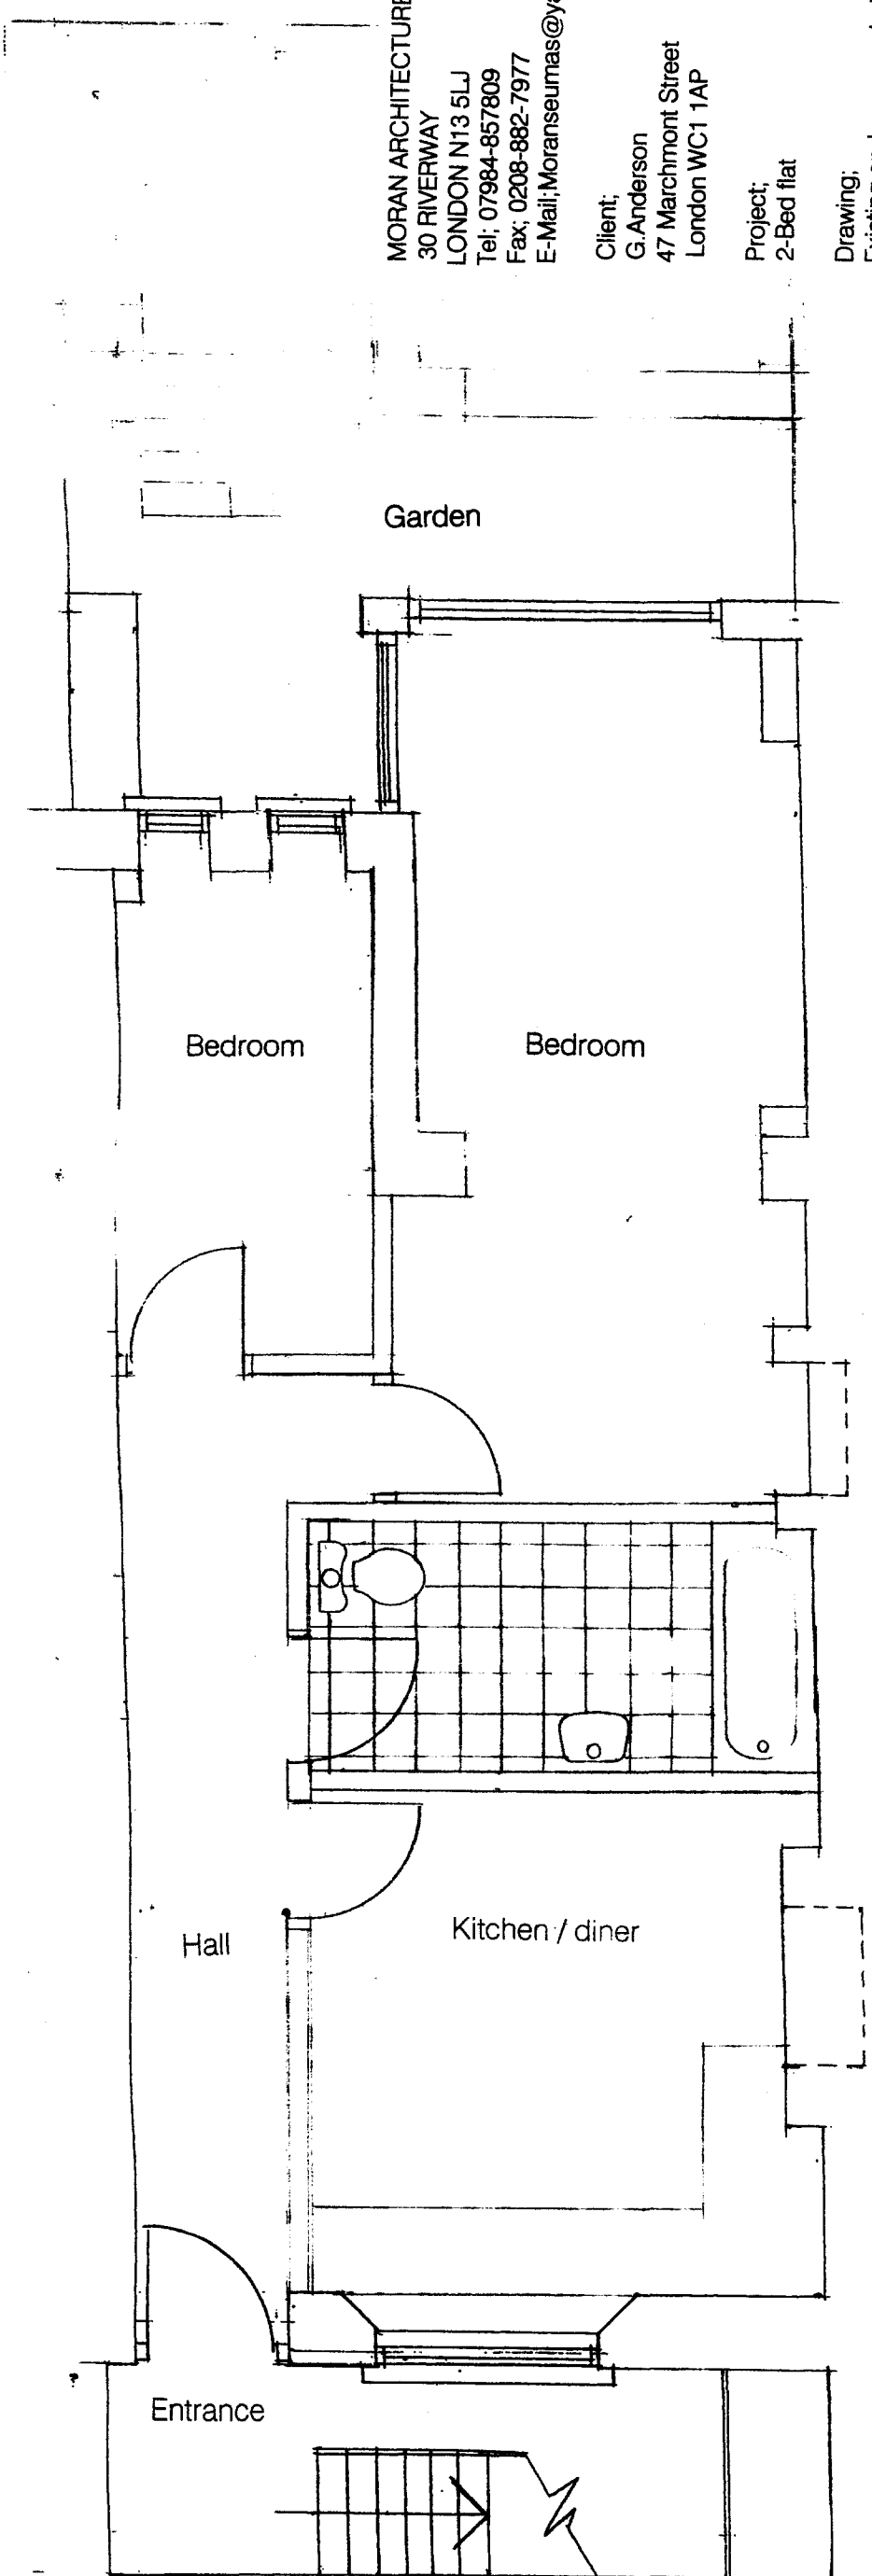

Proposed basement floor plan (2-bed)
47 Marchmont Street WC1

MORAN ARCHITECTURE
30 RIVERWAY
LONDON N13 5LJ
Tel: 07984-857809
Fax: 0208-882-7977
E-Mail: Moranseumas@yahoo.co.uk

Client:
G. Anderson
47 Marchmont Street
London WC1 1AP

Project:
2-Bed flat

Drawing:
Existing and proposed plans.

Scale: 1: 50

Dwg No. 852 Date: Jan 2010