




ELEVATION TO GARDEN EXISTING

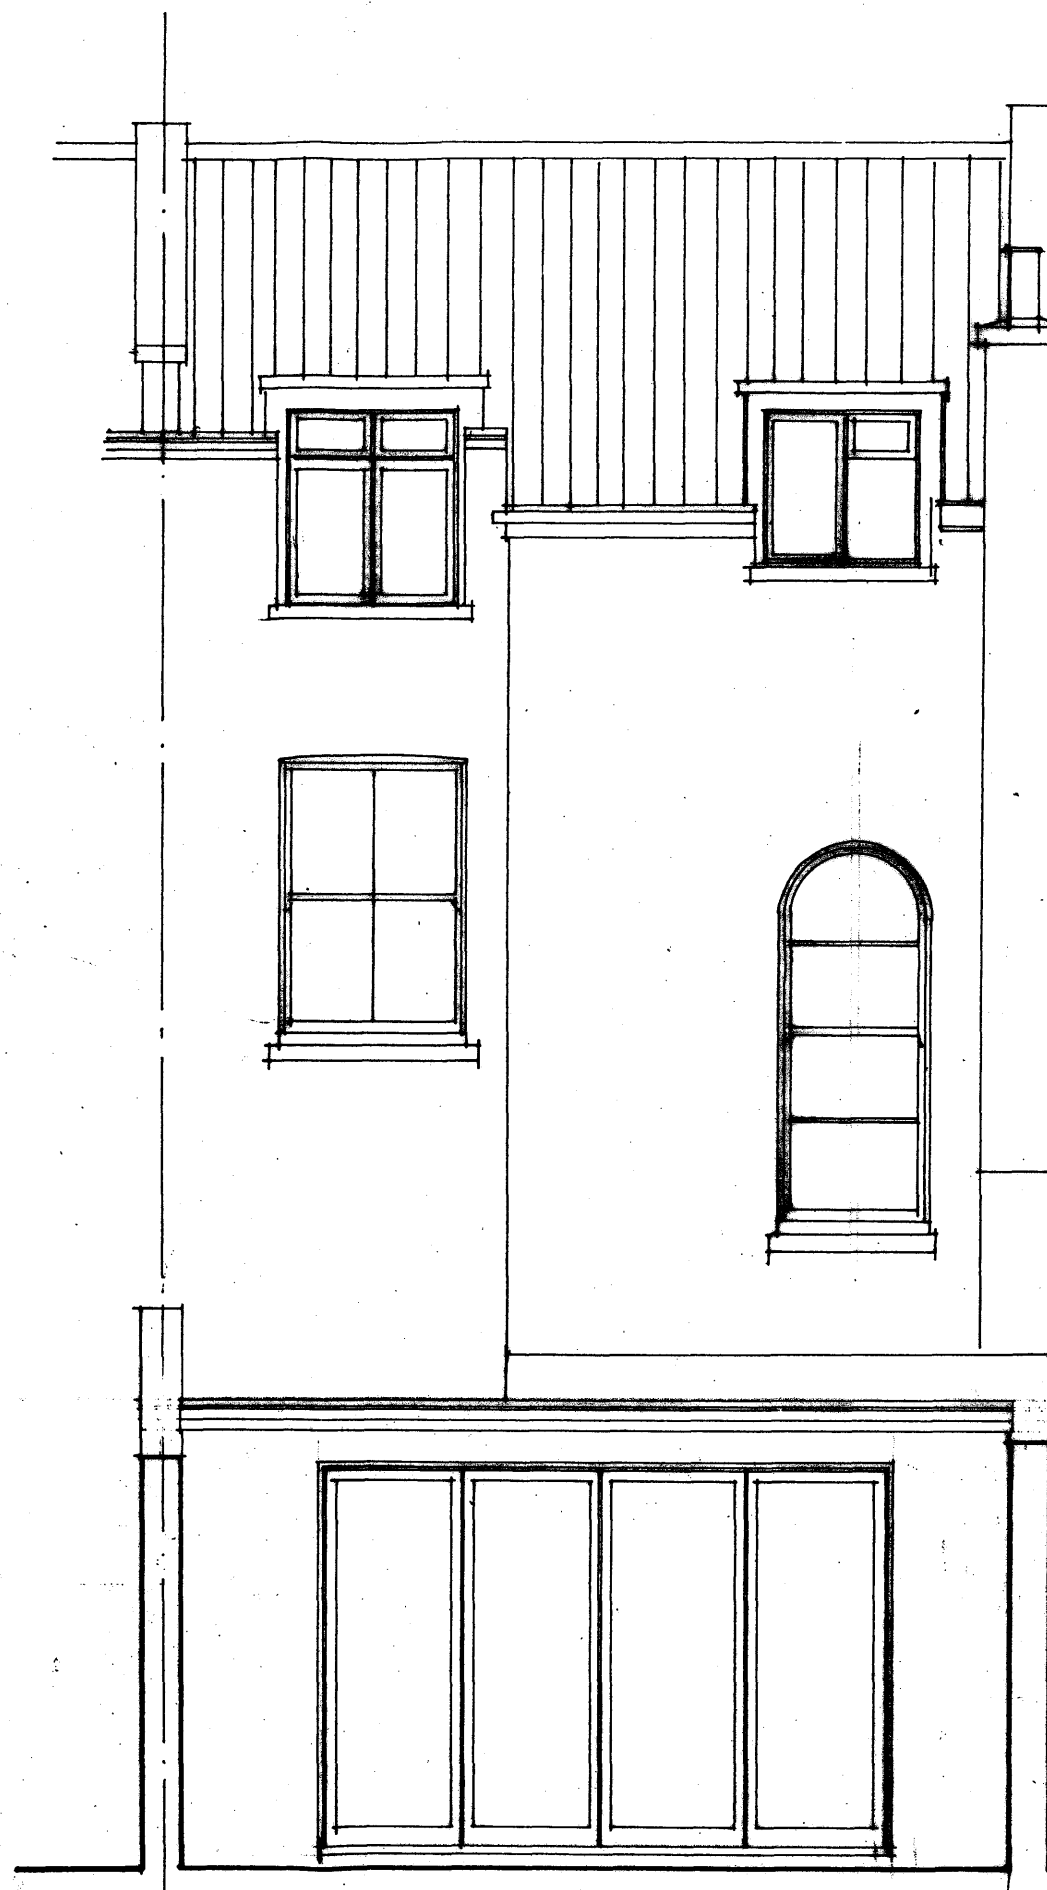

PROPOSED ELEVATION TO GARDEN



PROJECT		35A ISLIP STREET NW		VAN
DRAWING		REAR ELEVATION EXISTING PROPOSED		
SCALE	1	50	DATE	
DRAWING NUMBER	1702/2	04	REVISION	
Telephone: 1702/2000				