


EXISTING BRICK BOUNDARY WALL, & PIERS

MODERN FOR QUALITY
REAR EXTENSION TO
BE REMOVED

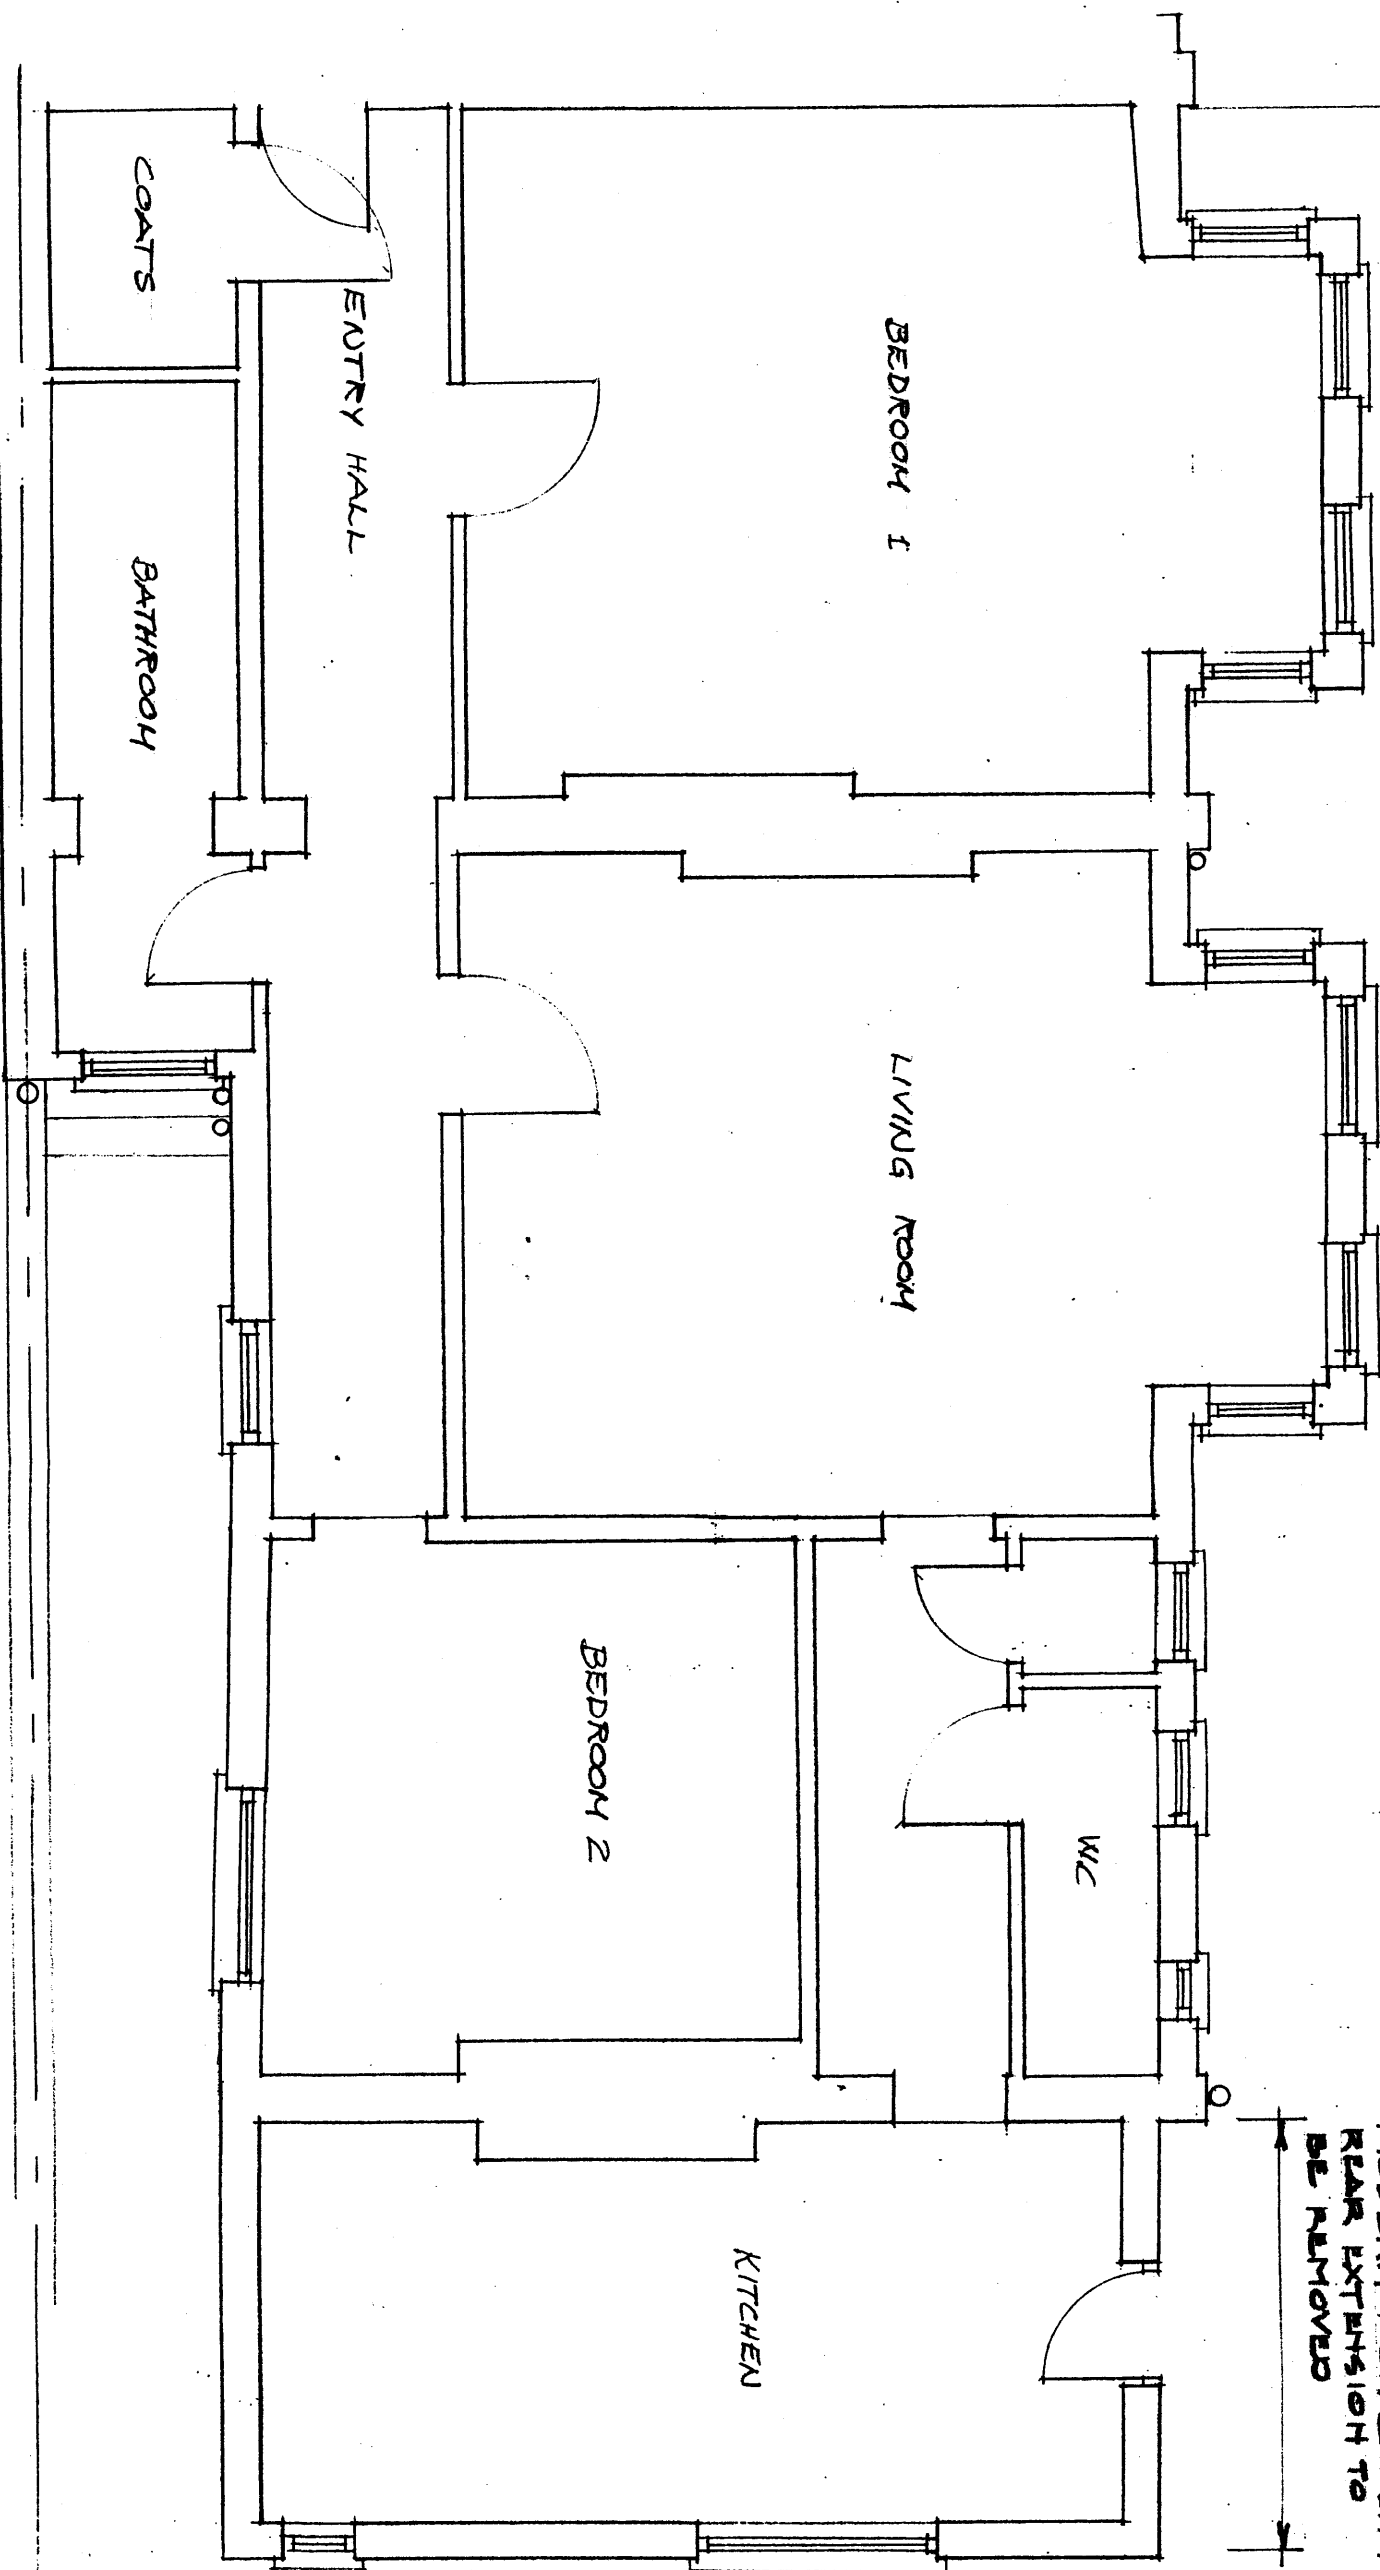

SUBMITTED TO CANNON
10/3/04

19 Parsifal Road
London NW6 1UG

Rear Extension & Alterations
Planning Application

Drawing Title
Existing Ground Floor Plan

Drawing Number
PL 1.01

Scale
1:50

Date
10 March 2004

Revision

Drawn / Checked
MKS / CMP

Do not scale from drawings
Drawings to be read in conjunction
with all other relevant documents

• Clifton Page Design

Clifton Page Design
23 Chaloot Road
London NW1 8LN

Telephone 020 7483 4552
Fax 020 7483 4582