


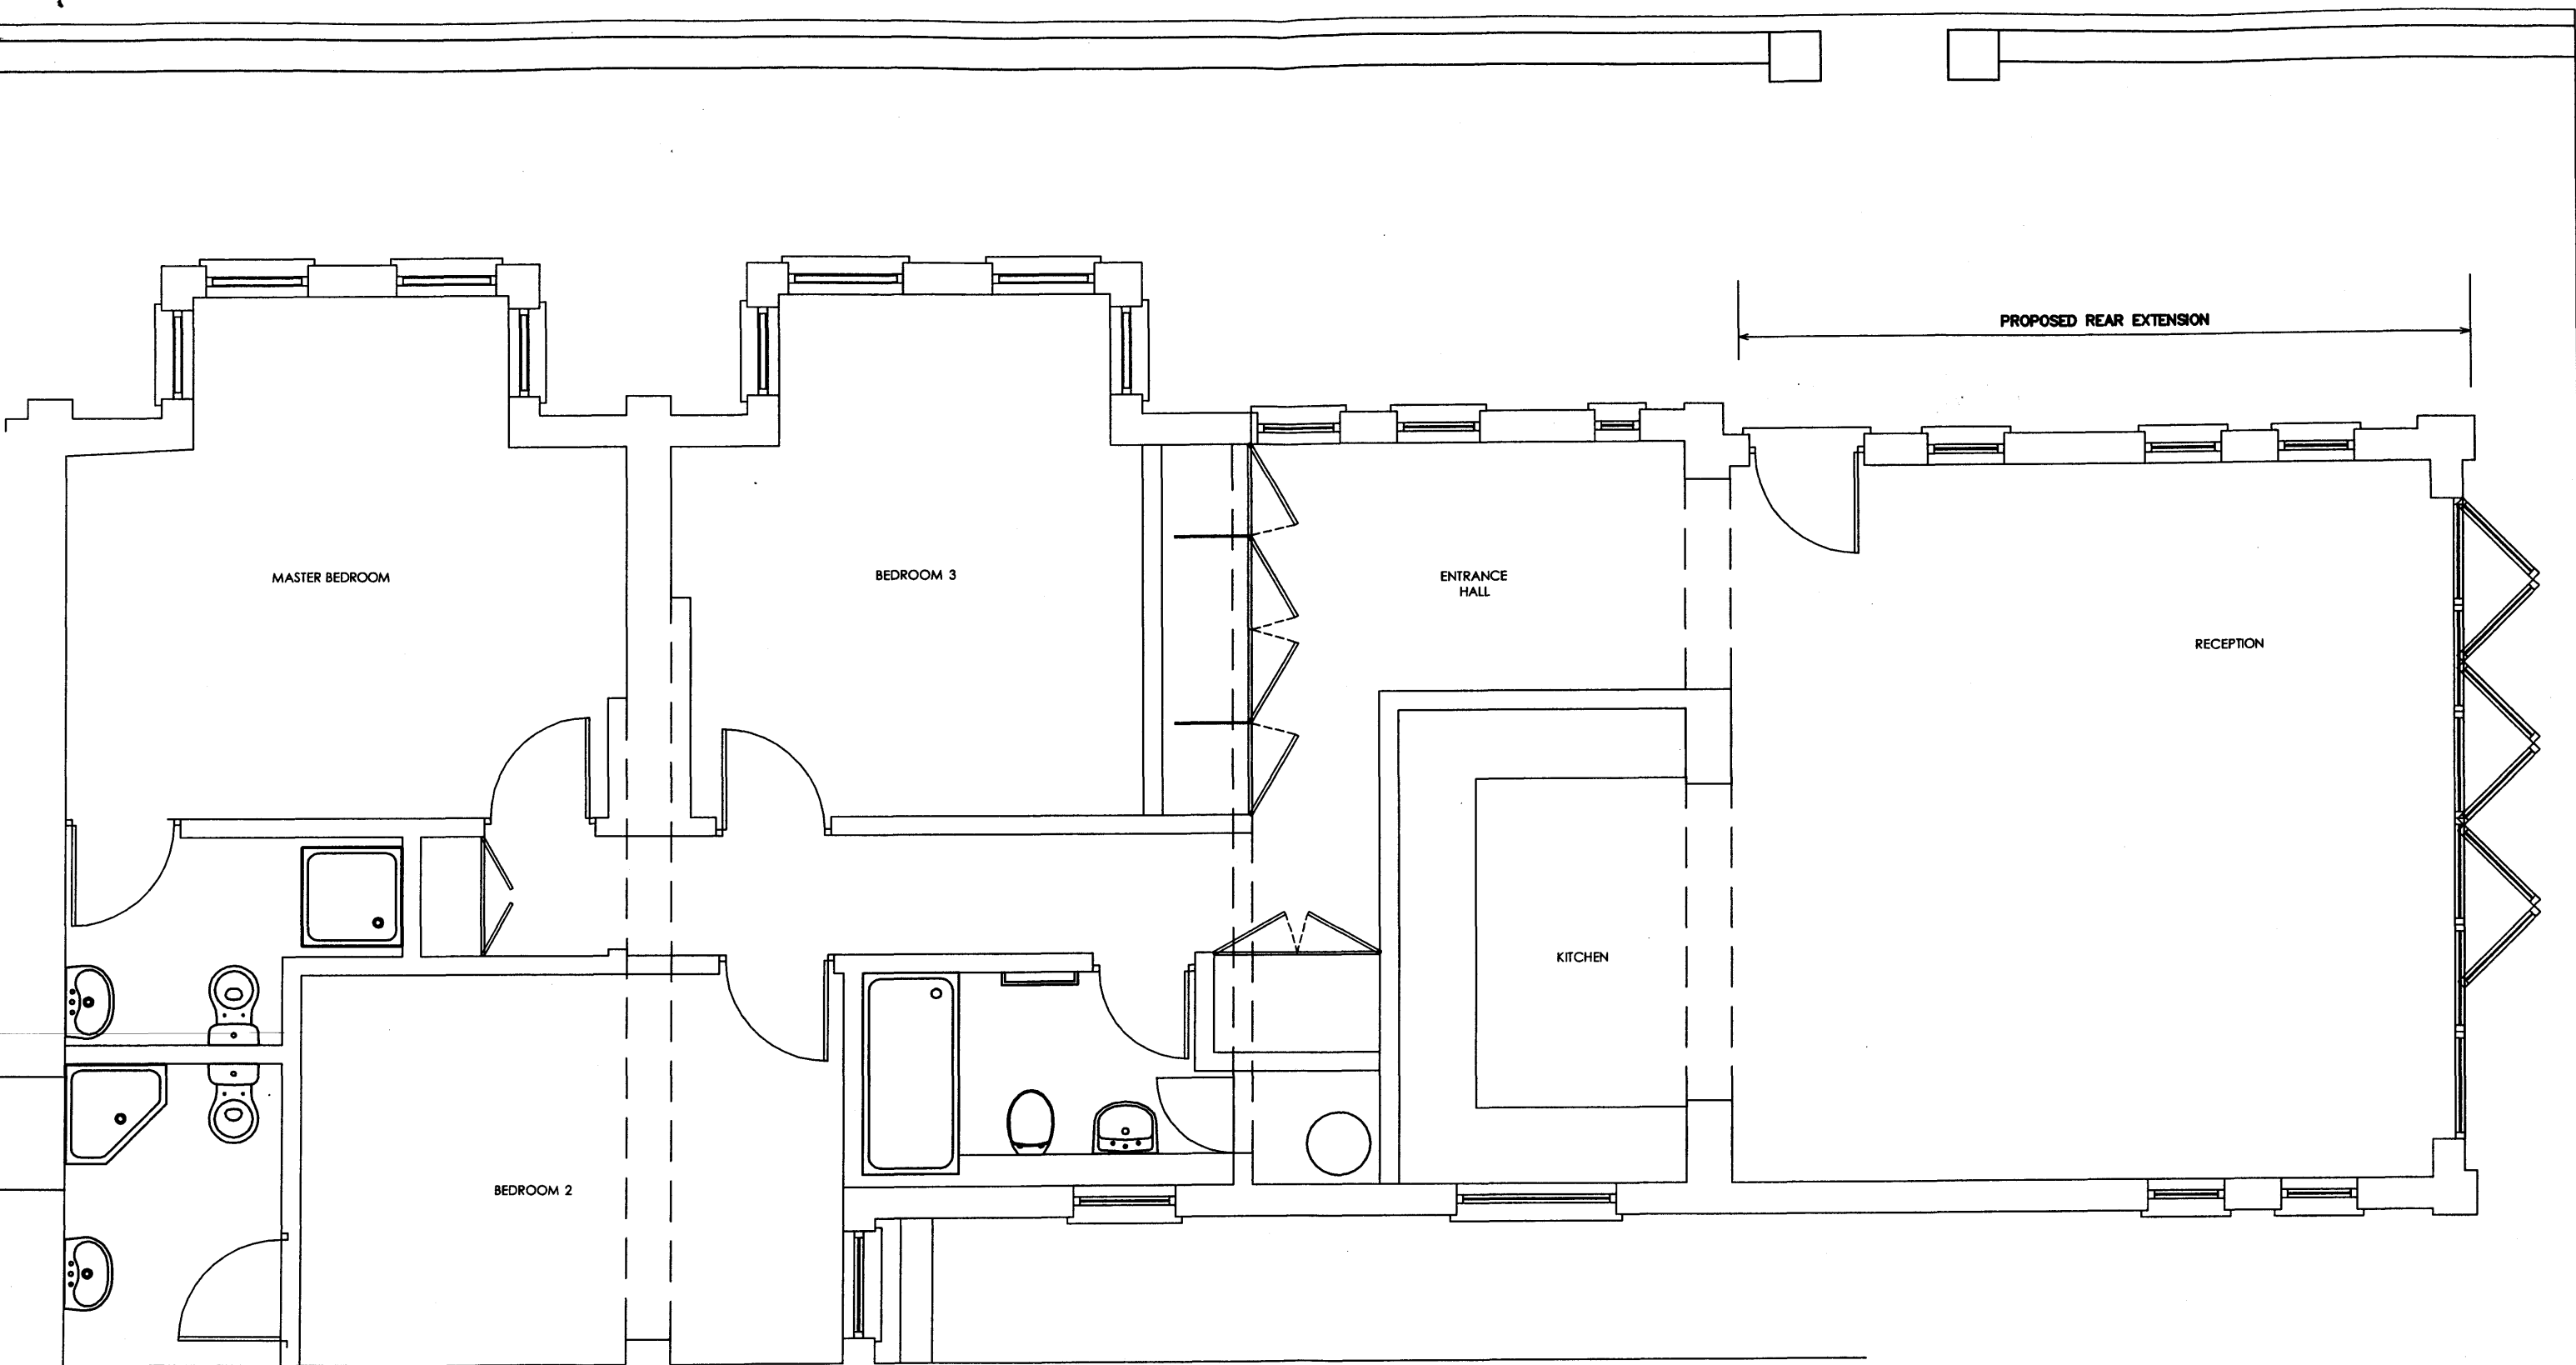

abigail kender BArch.
183a upper street, london, n1 1rq
07958 912 746 abbyklondon@btinternet.com

rev.	date.	notes.	rev.	date.	notes.	client: Martin and Karen Phillips	date: 3 November 2009
							scale: 1/50
							drawing no.: EK01
							revision:
						project: Rear Extension and Alterations to 19 Parsifal Road, London, NW6 1UG	
							title: PROPOSED GROUND FLOOR PLAN