

SCANCON

architects ltd

30 Underwood Street London N1 7JQ

t: +44(0)20 7324 2664

f: +44(0)20 7324 2665

e: info@scancon.co.uk


www.scancon.co.uk

NOTES:

1. This drawing is copyright of Scancon Architects Ltd.
2. Use figured dimensions only. Do not scale.
3. Contractors to notify architect immediately of any dimensional discrepancy.

Revisions:

- / - 27.11.09 - Issued to client
- / - 02.03.2010 - Issued as part of an Application for Planning Permission and listed building consent for alterations, extension or demolition of a listed building

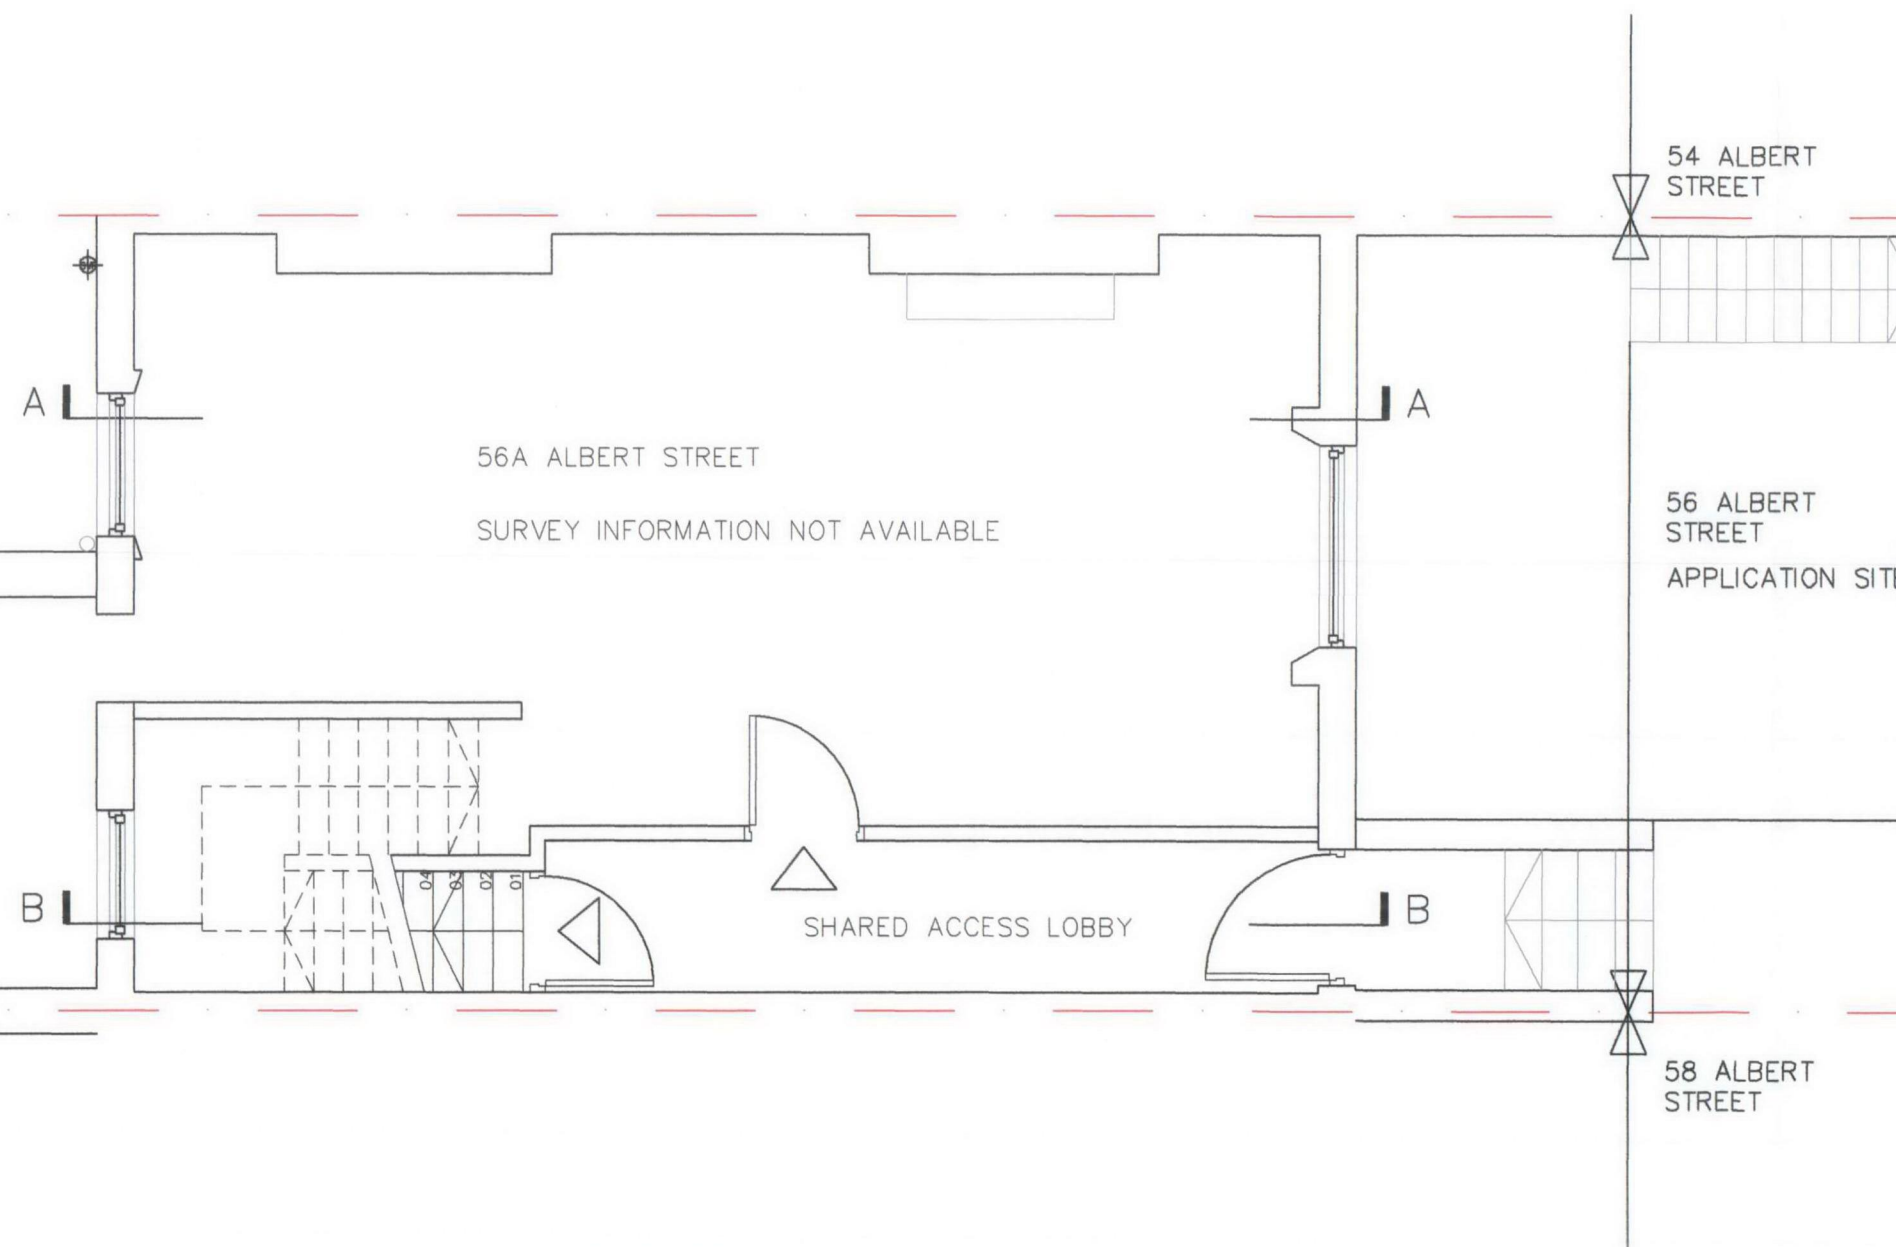

NO AMENDMENTS PROPOSED AT HIS LEVEL



KEY:

- 200 Dimensions to finishes
- Walls to be removed
- Walls to be built

drawing status:

PLANNING

job title:

56 ALBERT STREET
Top Floor Flat
London NW1 7NR

client:

James Williams

drg. title:

EXISTING LAYOUT
Ground Floor Plan

drawn:	audited:	date:	scale:
MK	-	01/10	1:50@A3

job No:	drg. No:	rev:
0099	PL 01	/