
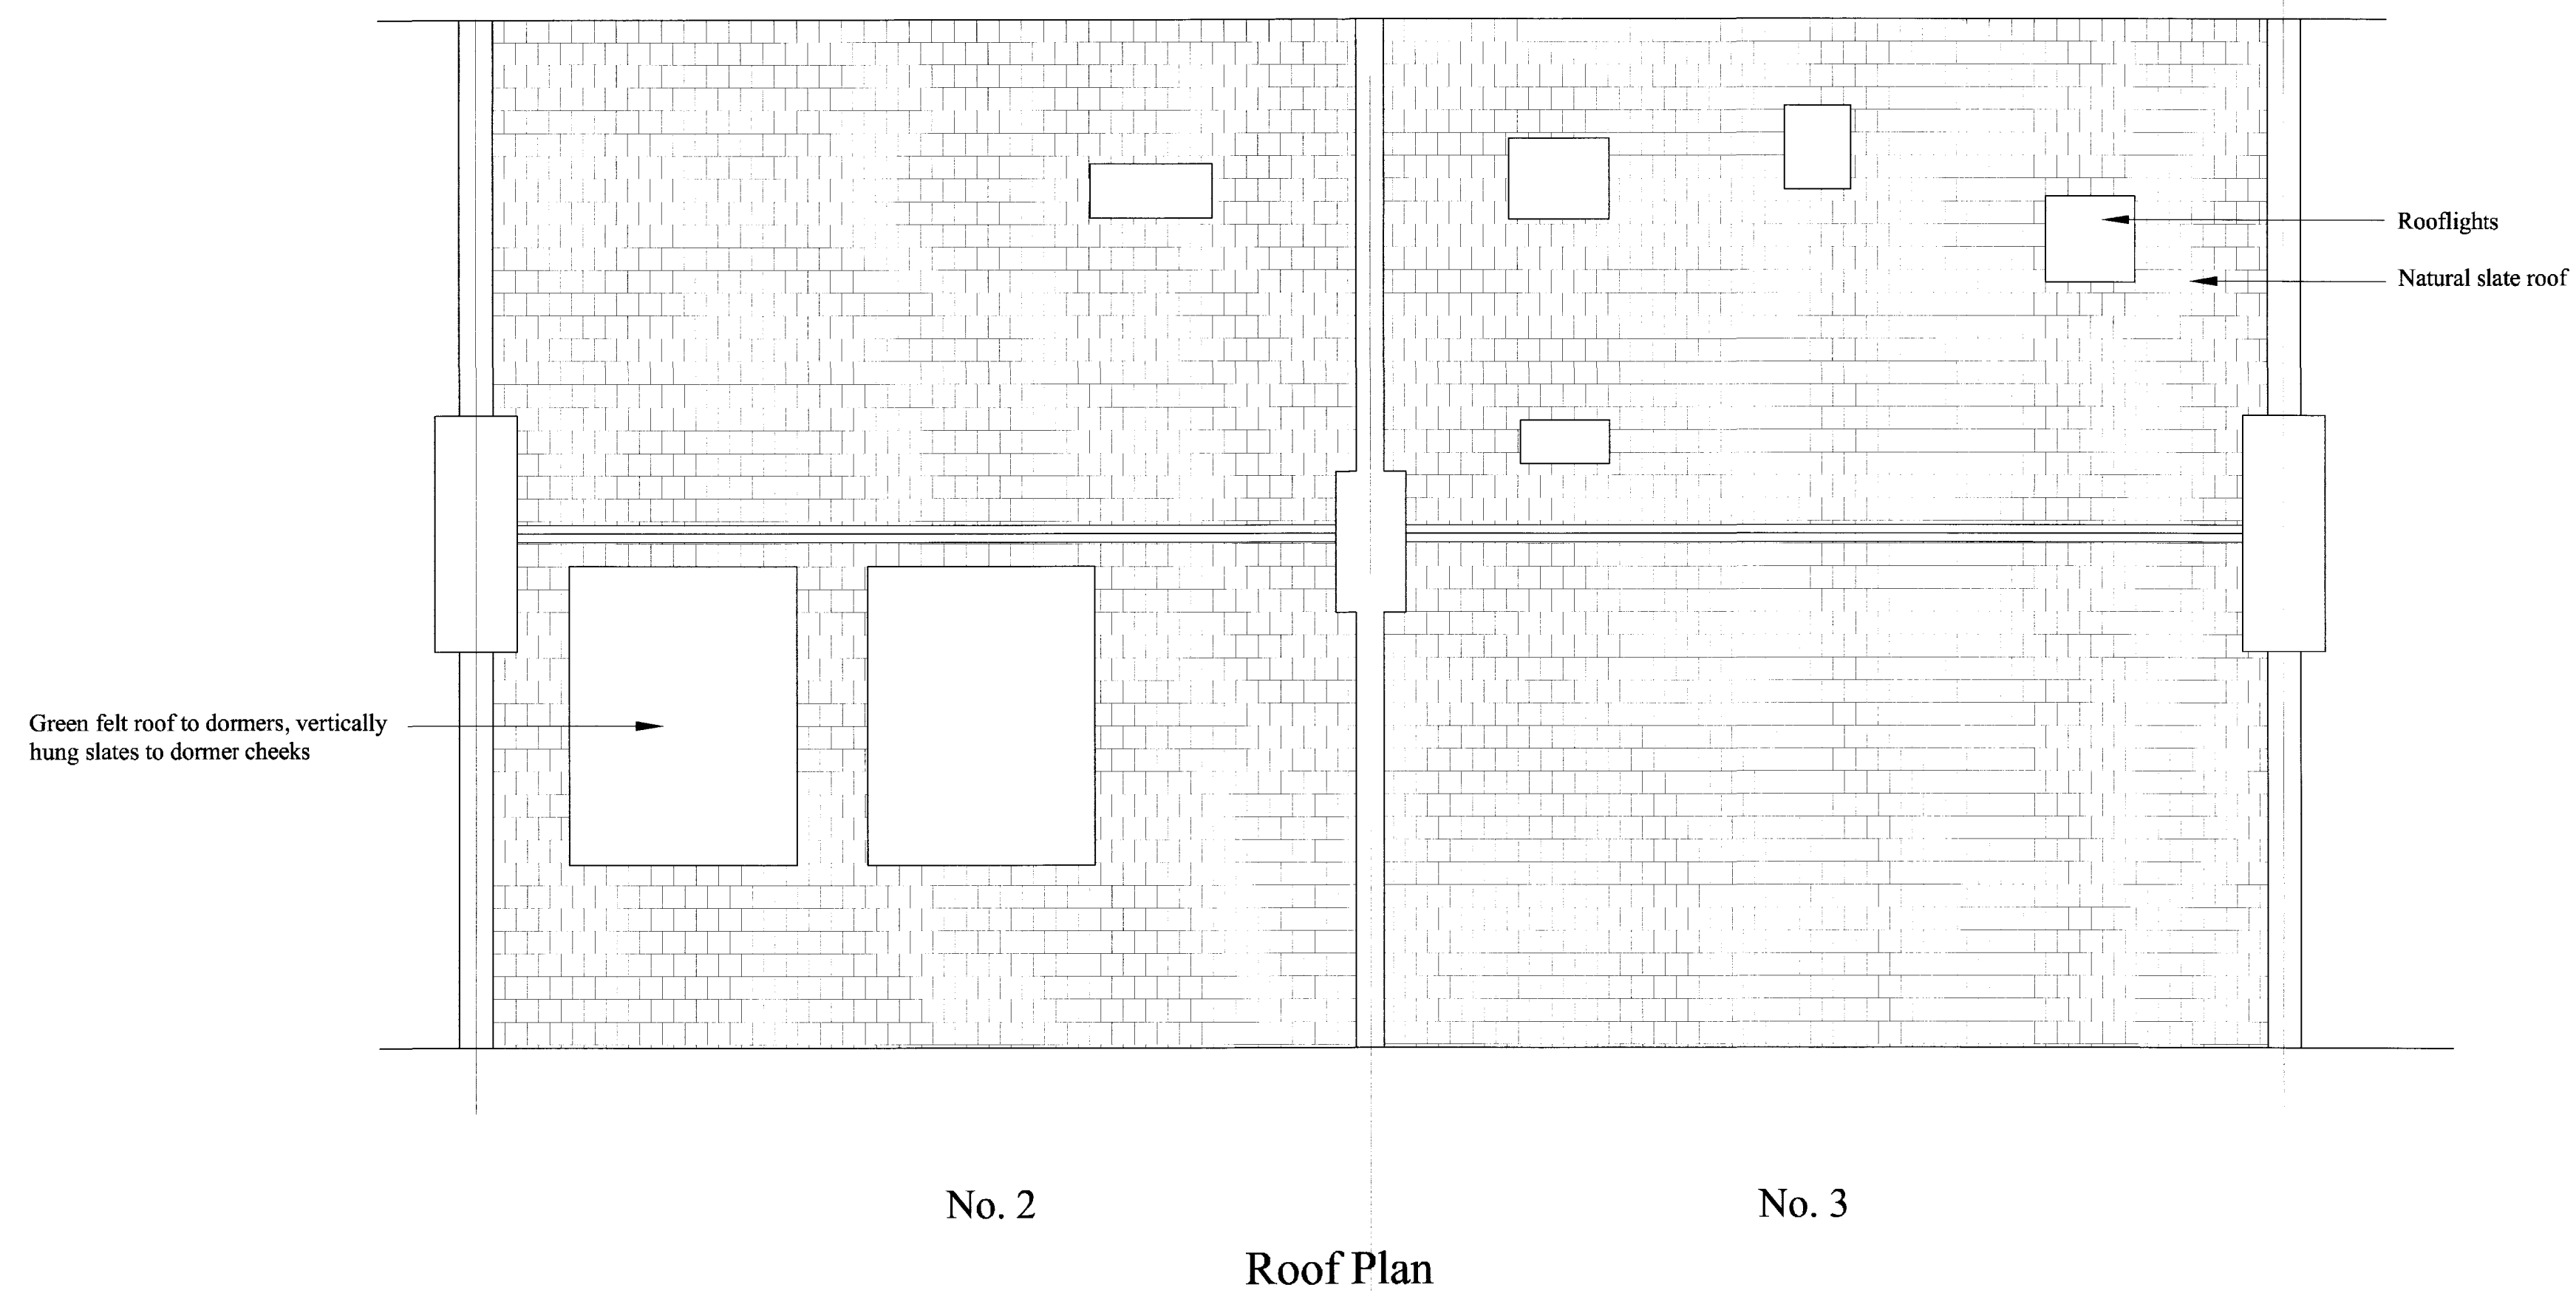


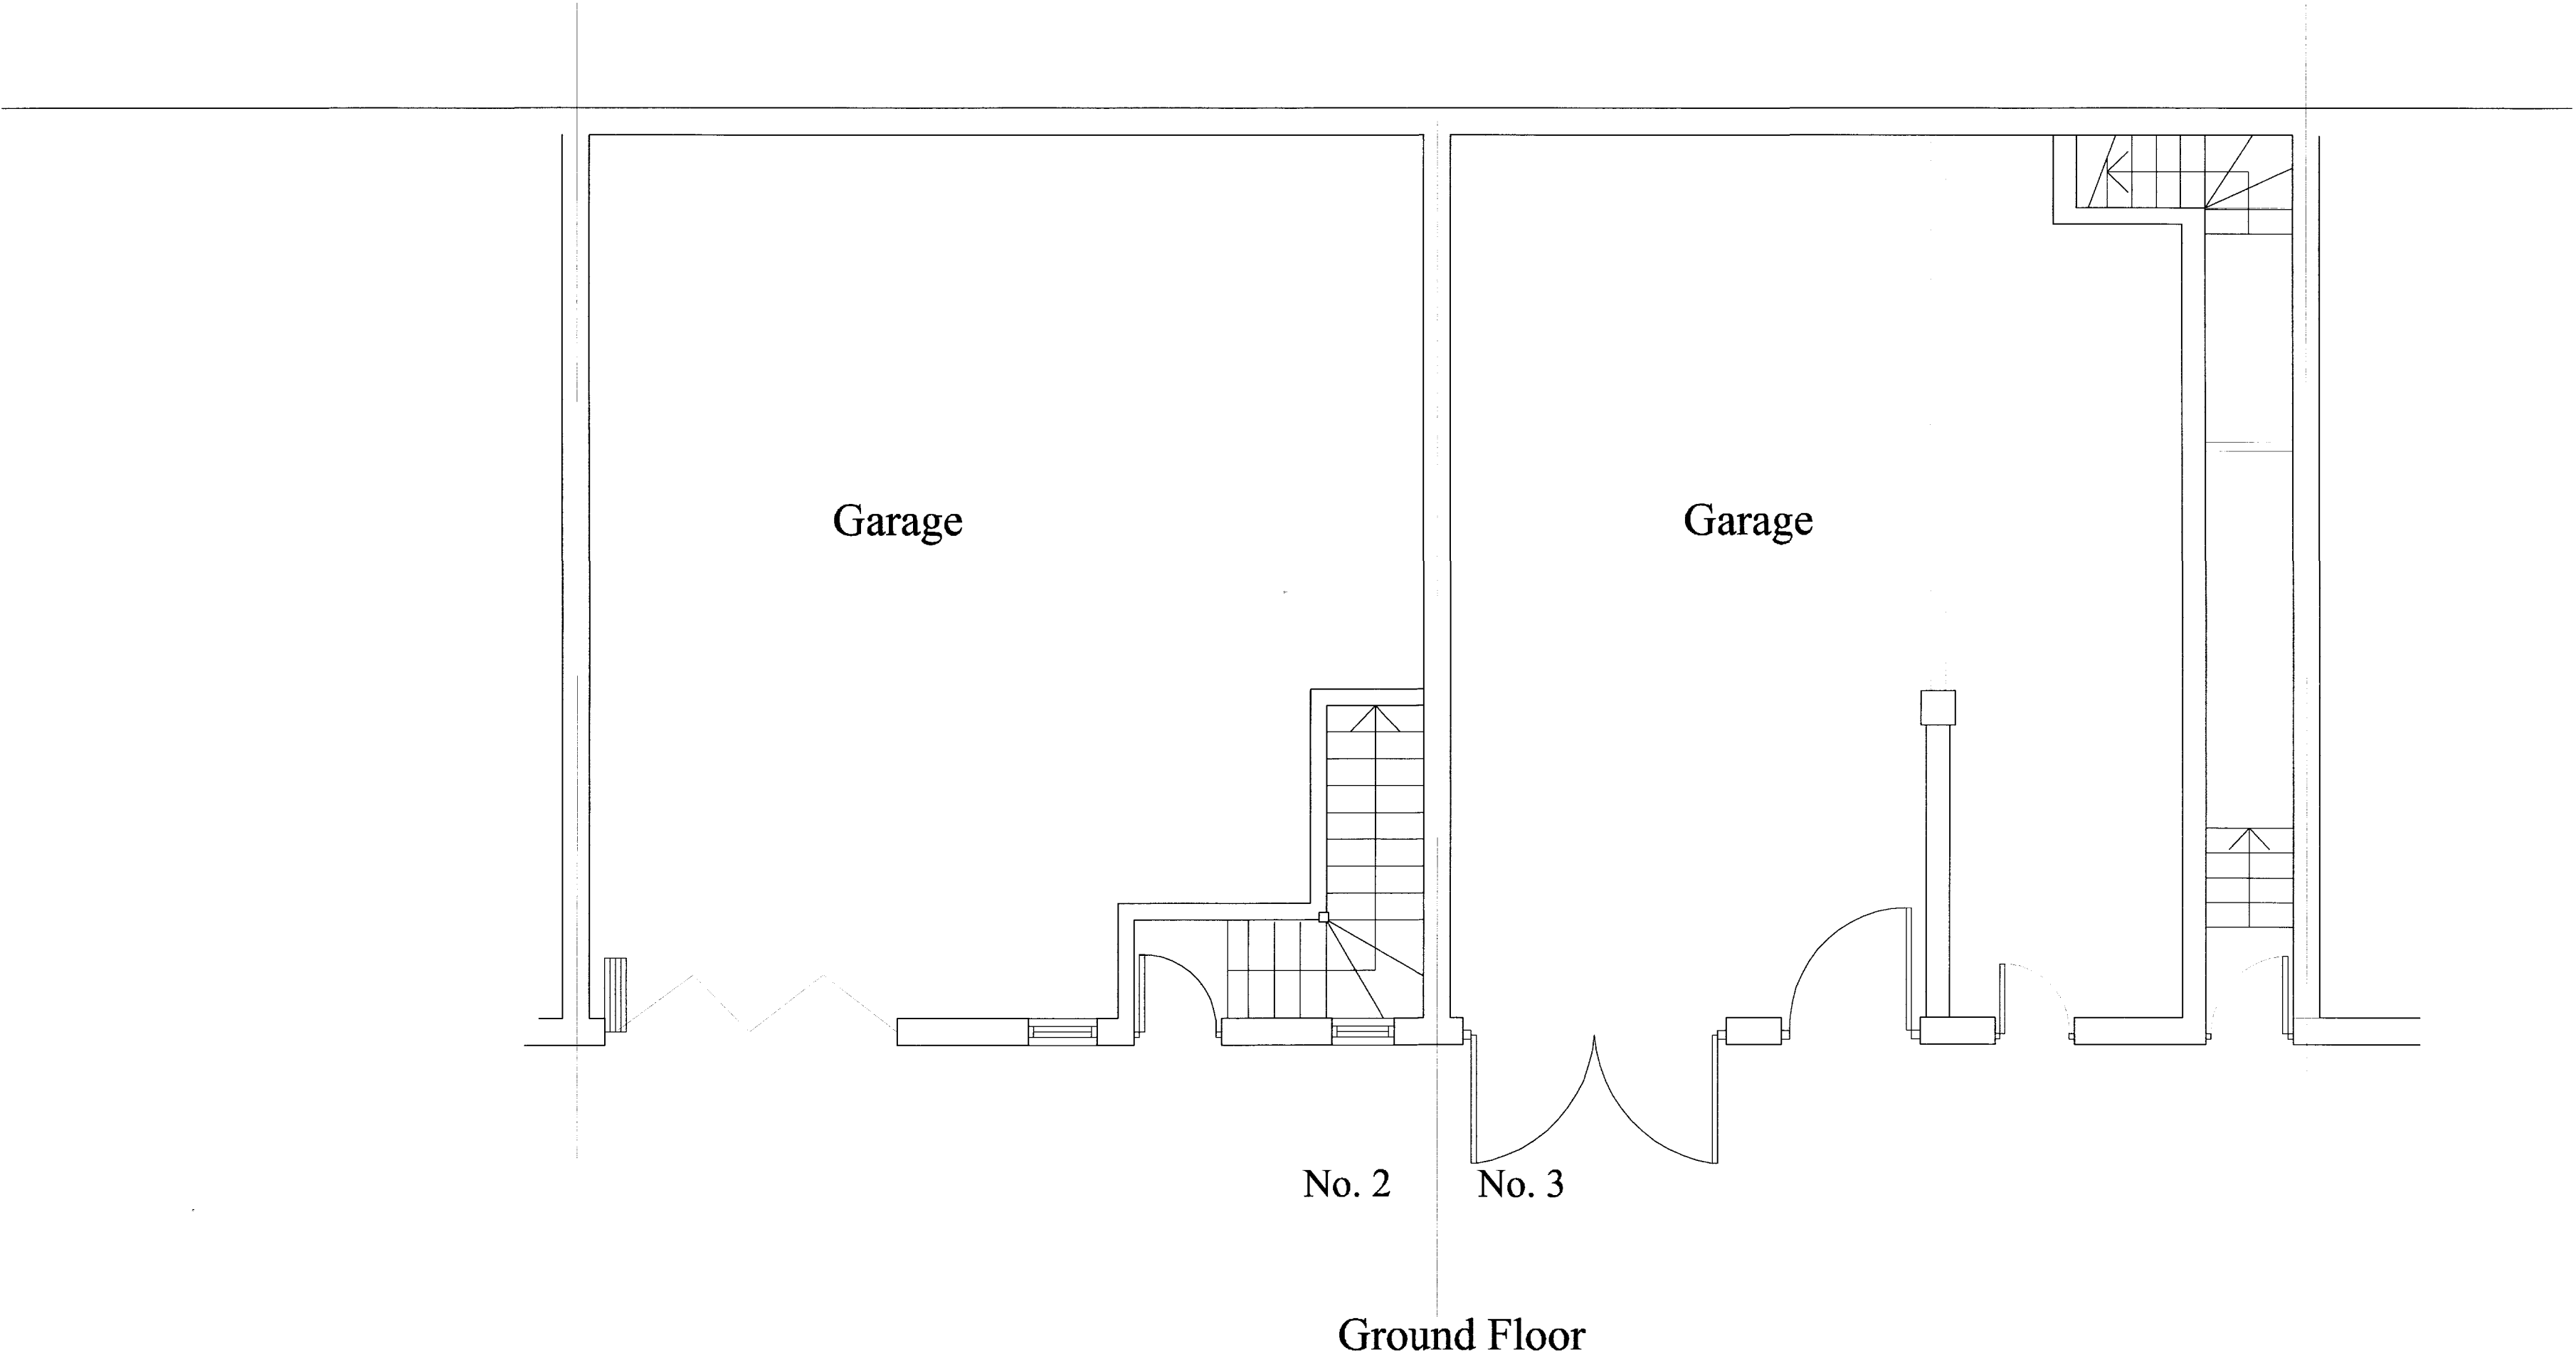

Revisions:



Date: 27/10/06

Haine & Co. Ltd. 020 7724 0800

Scale: 1/50

Drawing: 06/12/01

Project: Eton Garages
Drawing Title: Existing Ground floor and
Roof Plan

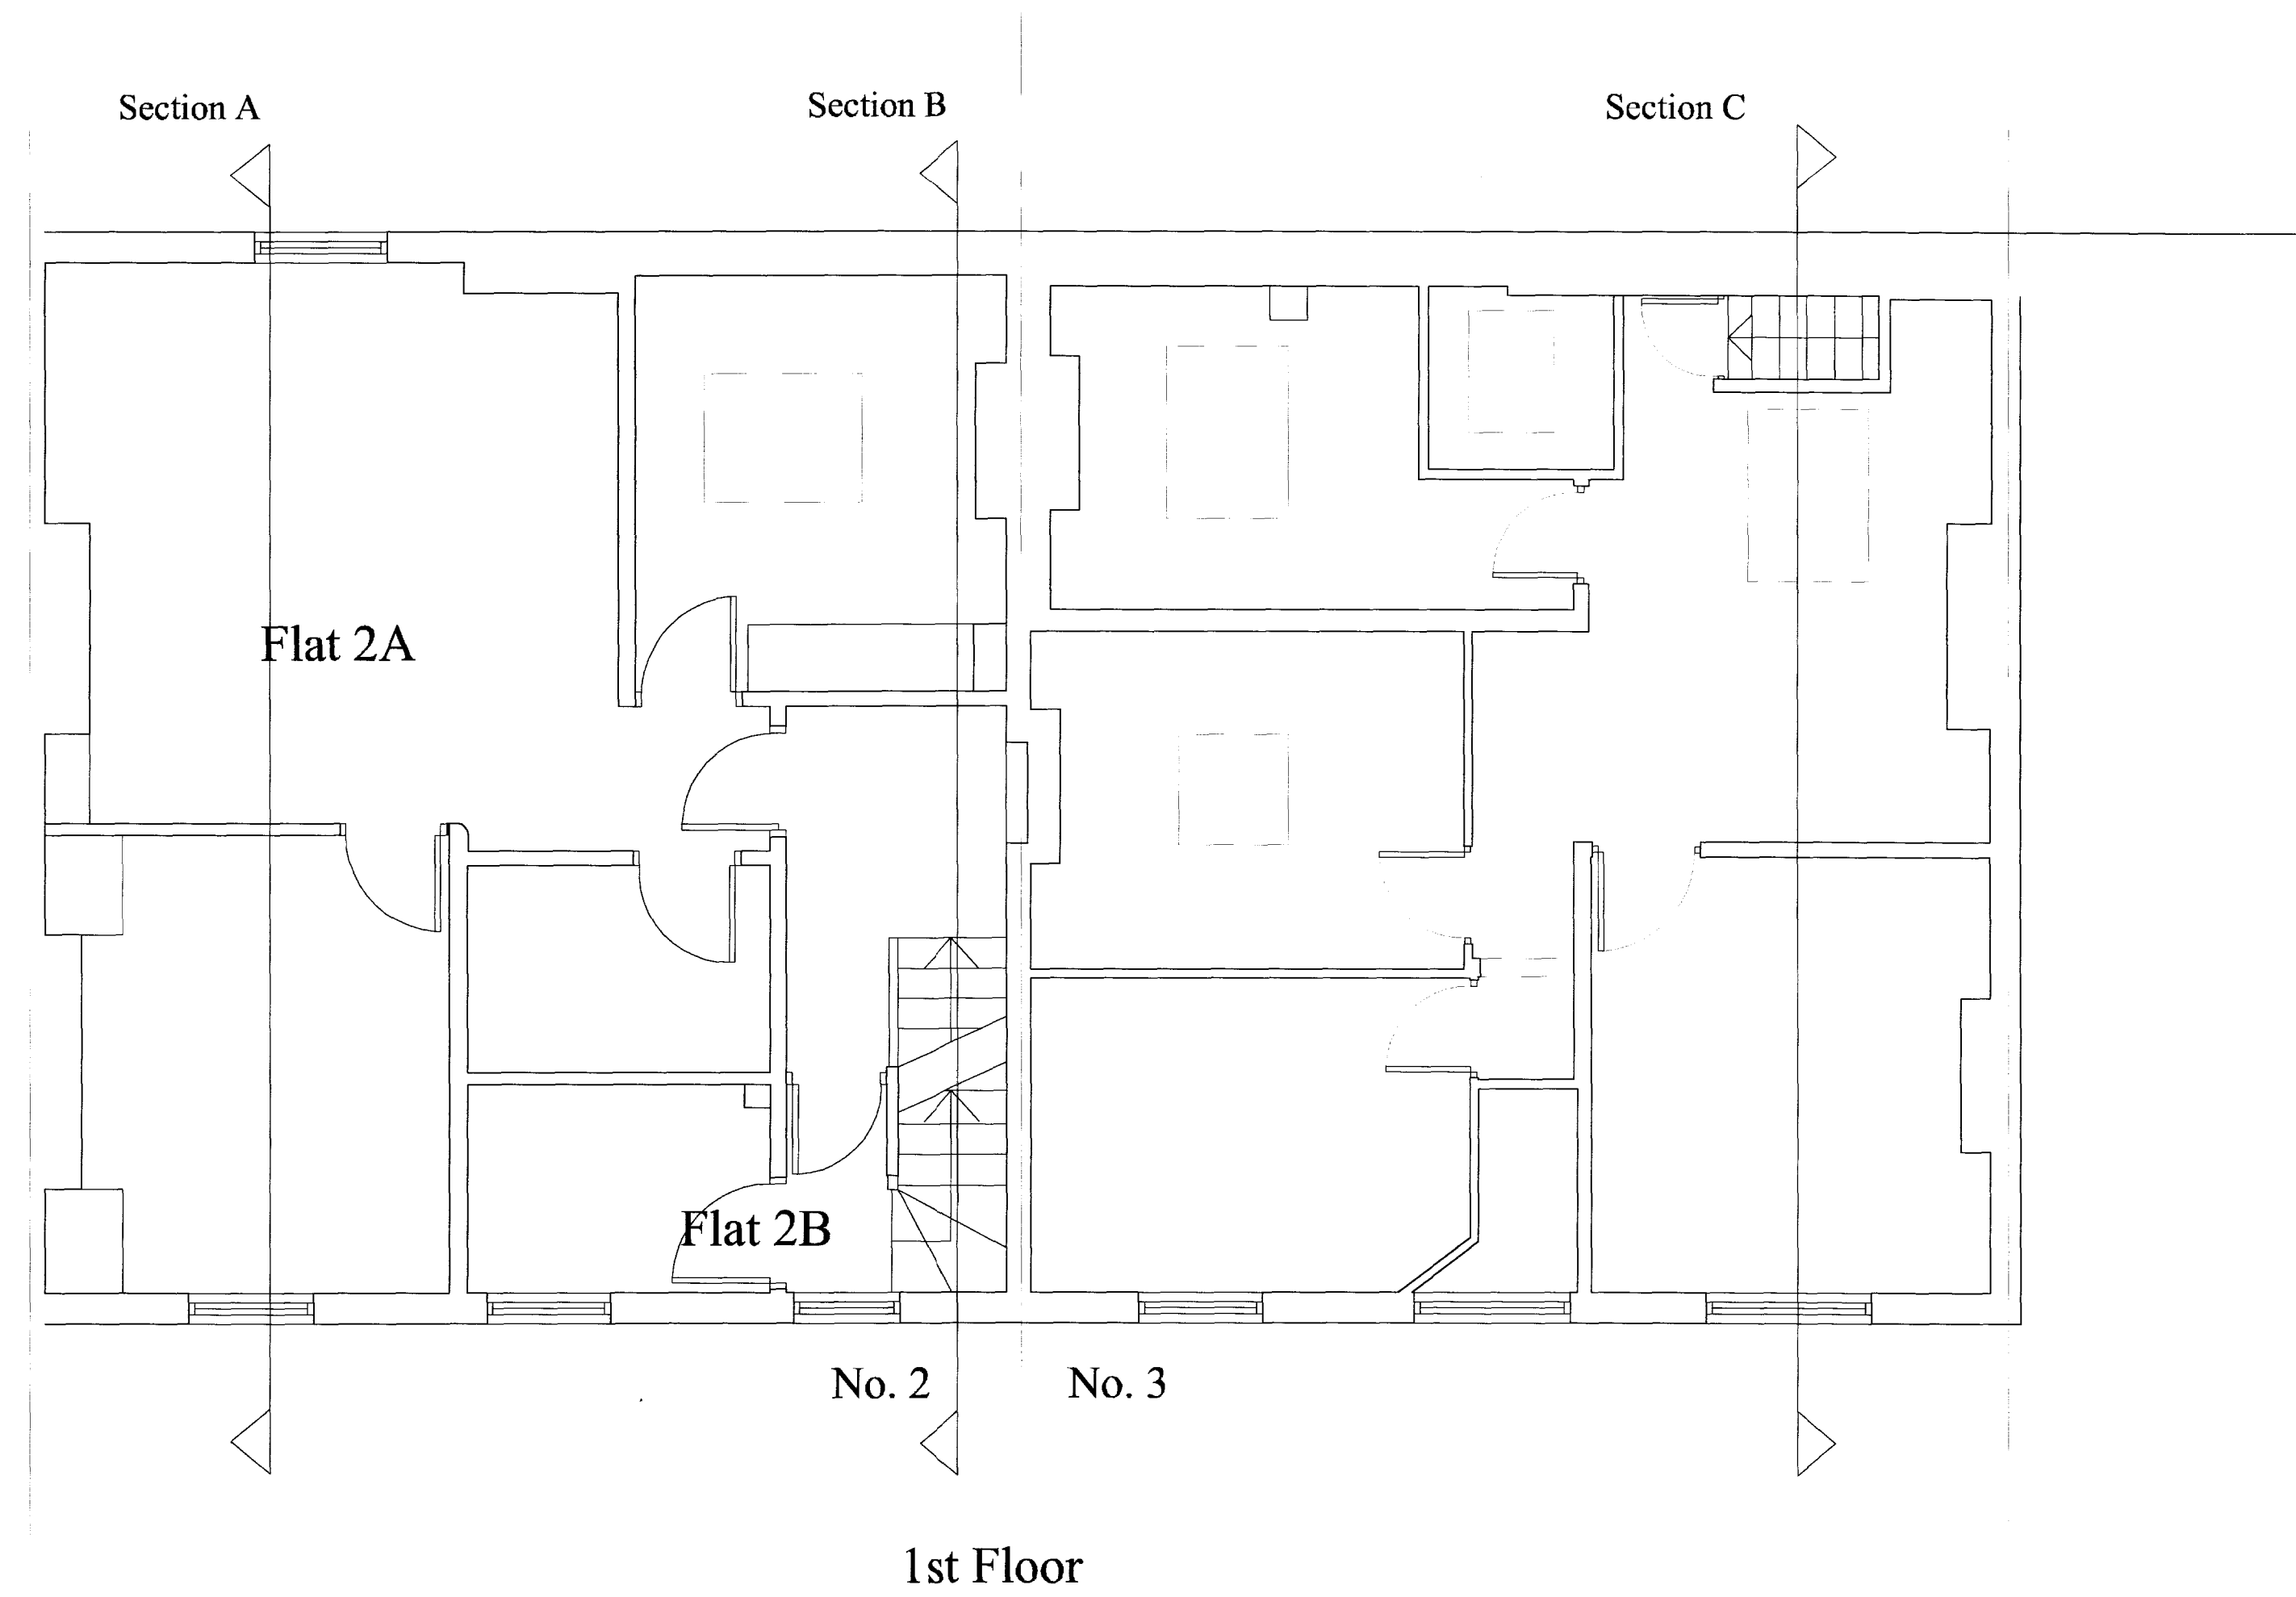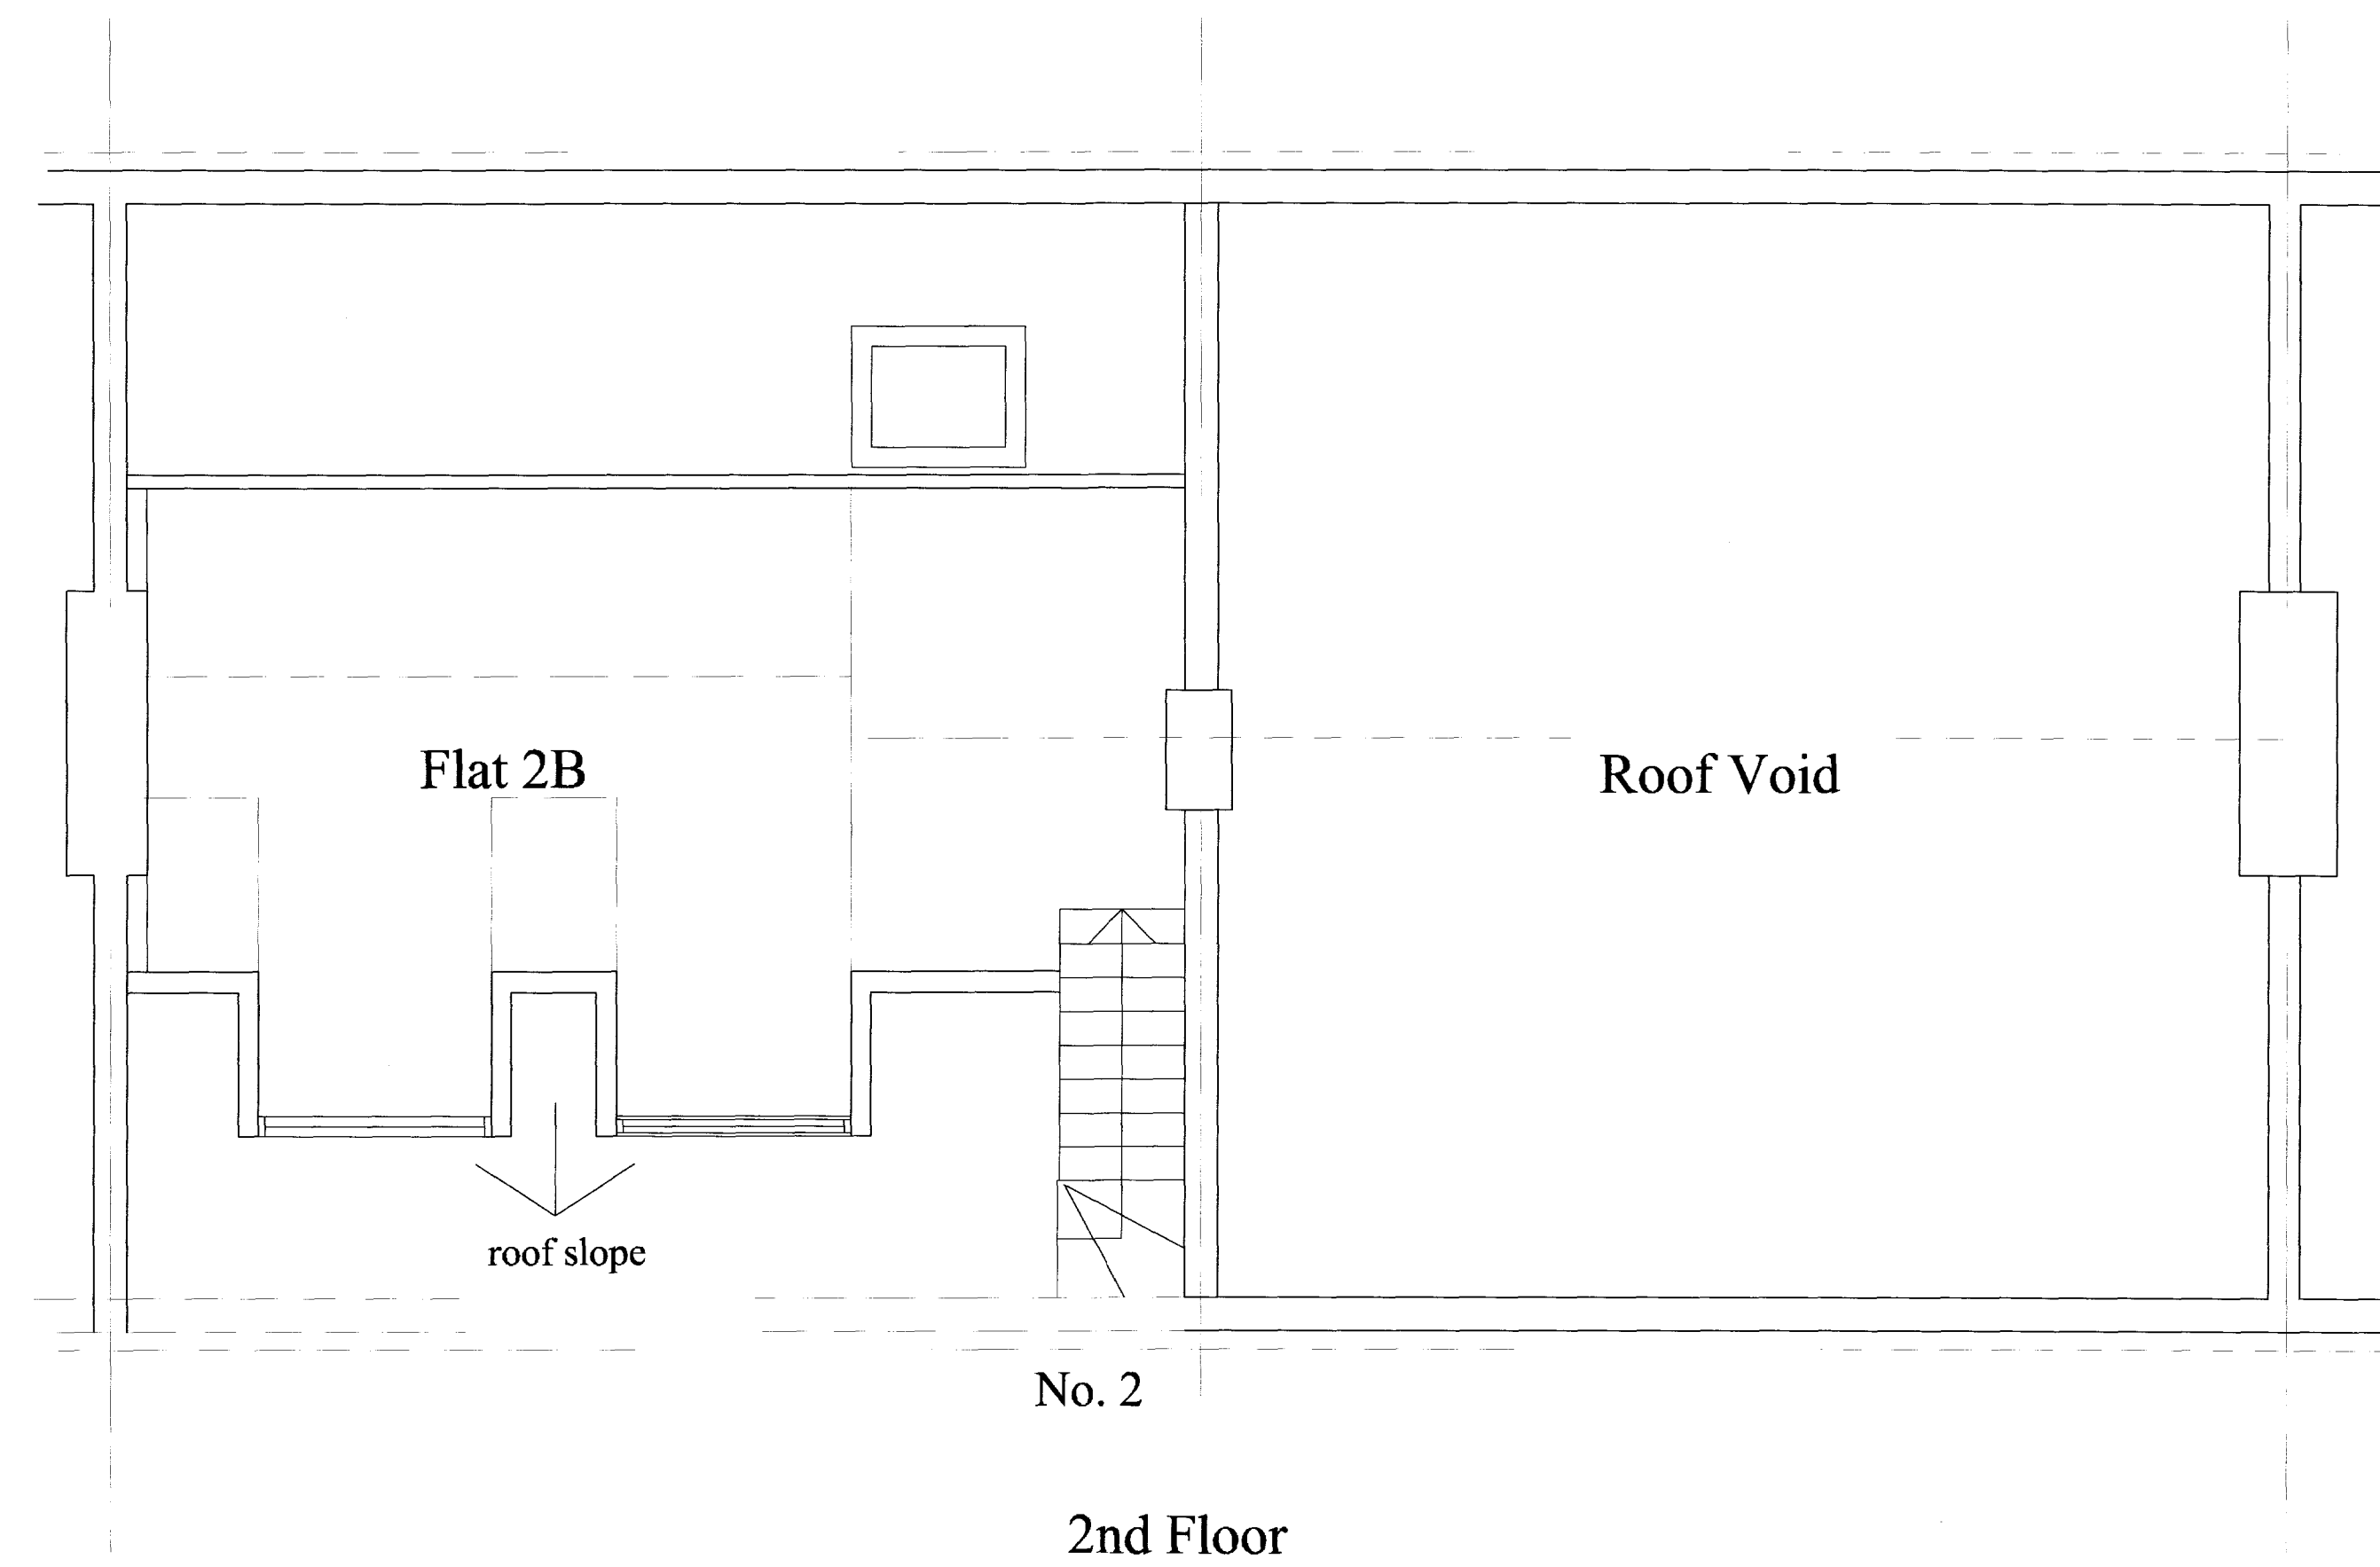

Revisions:

Date: 27/10/06

Haine & Co. Ltd. 020 7724 0800

Scale: 1/50


Drawing: 06/12/02

Project: Eton Garages
Drawing Title: Existing 1st and 2nd
Floor Plan



No. 2

No. 3

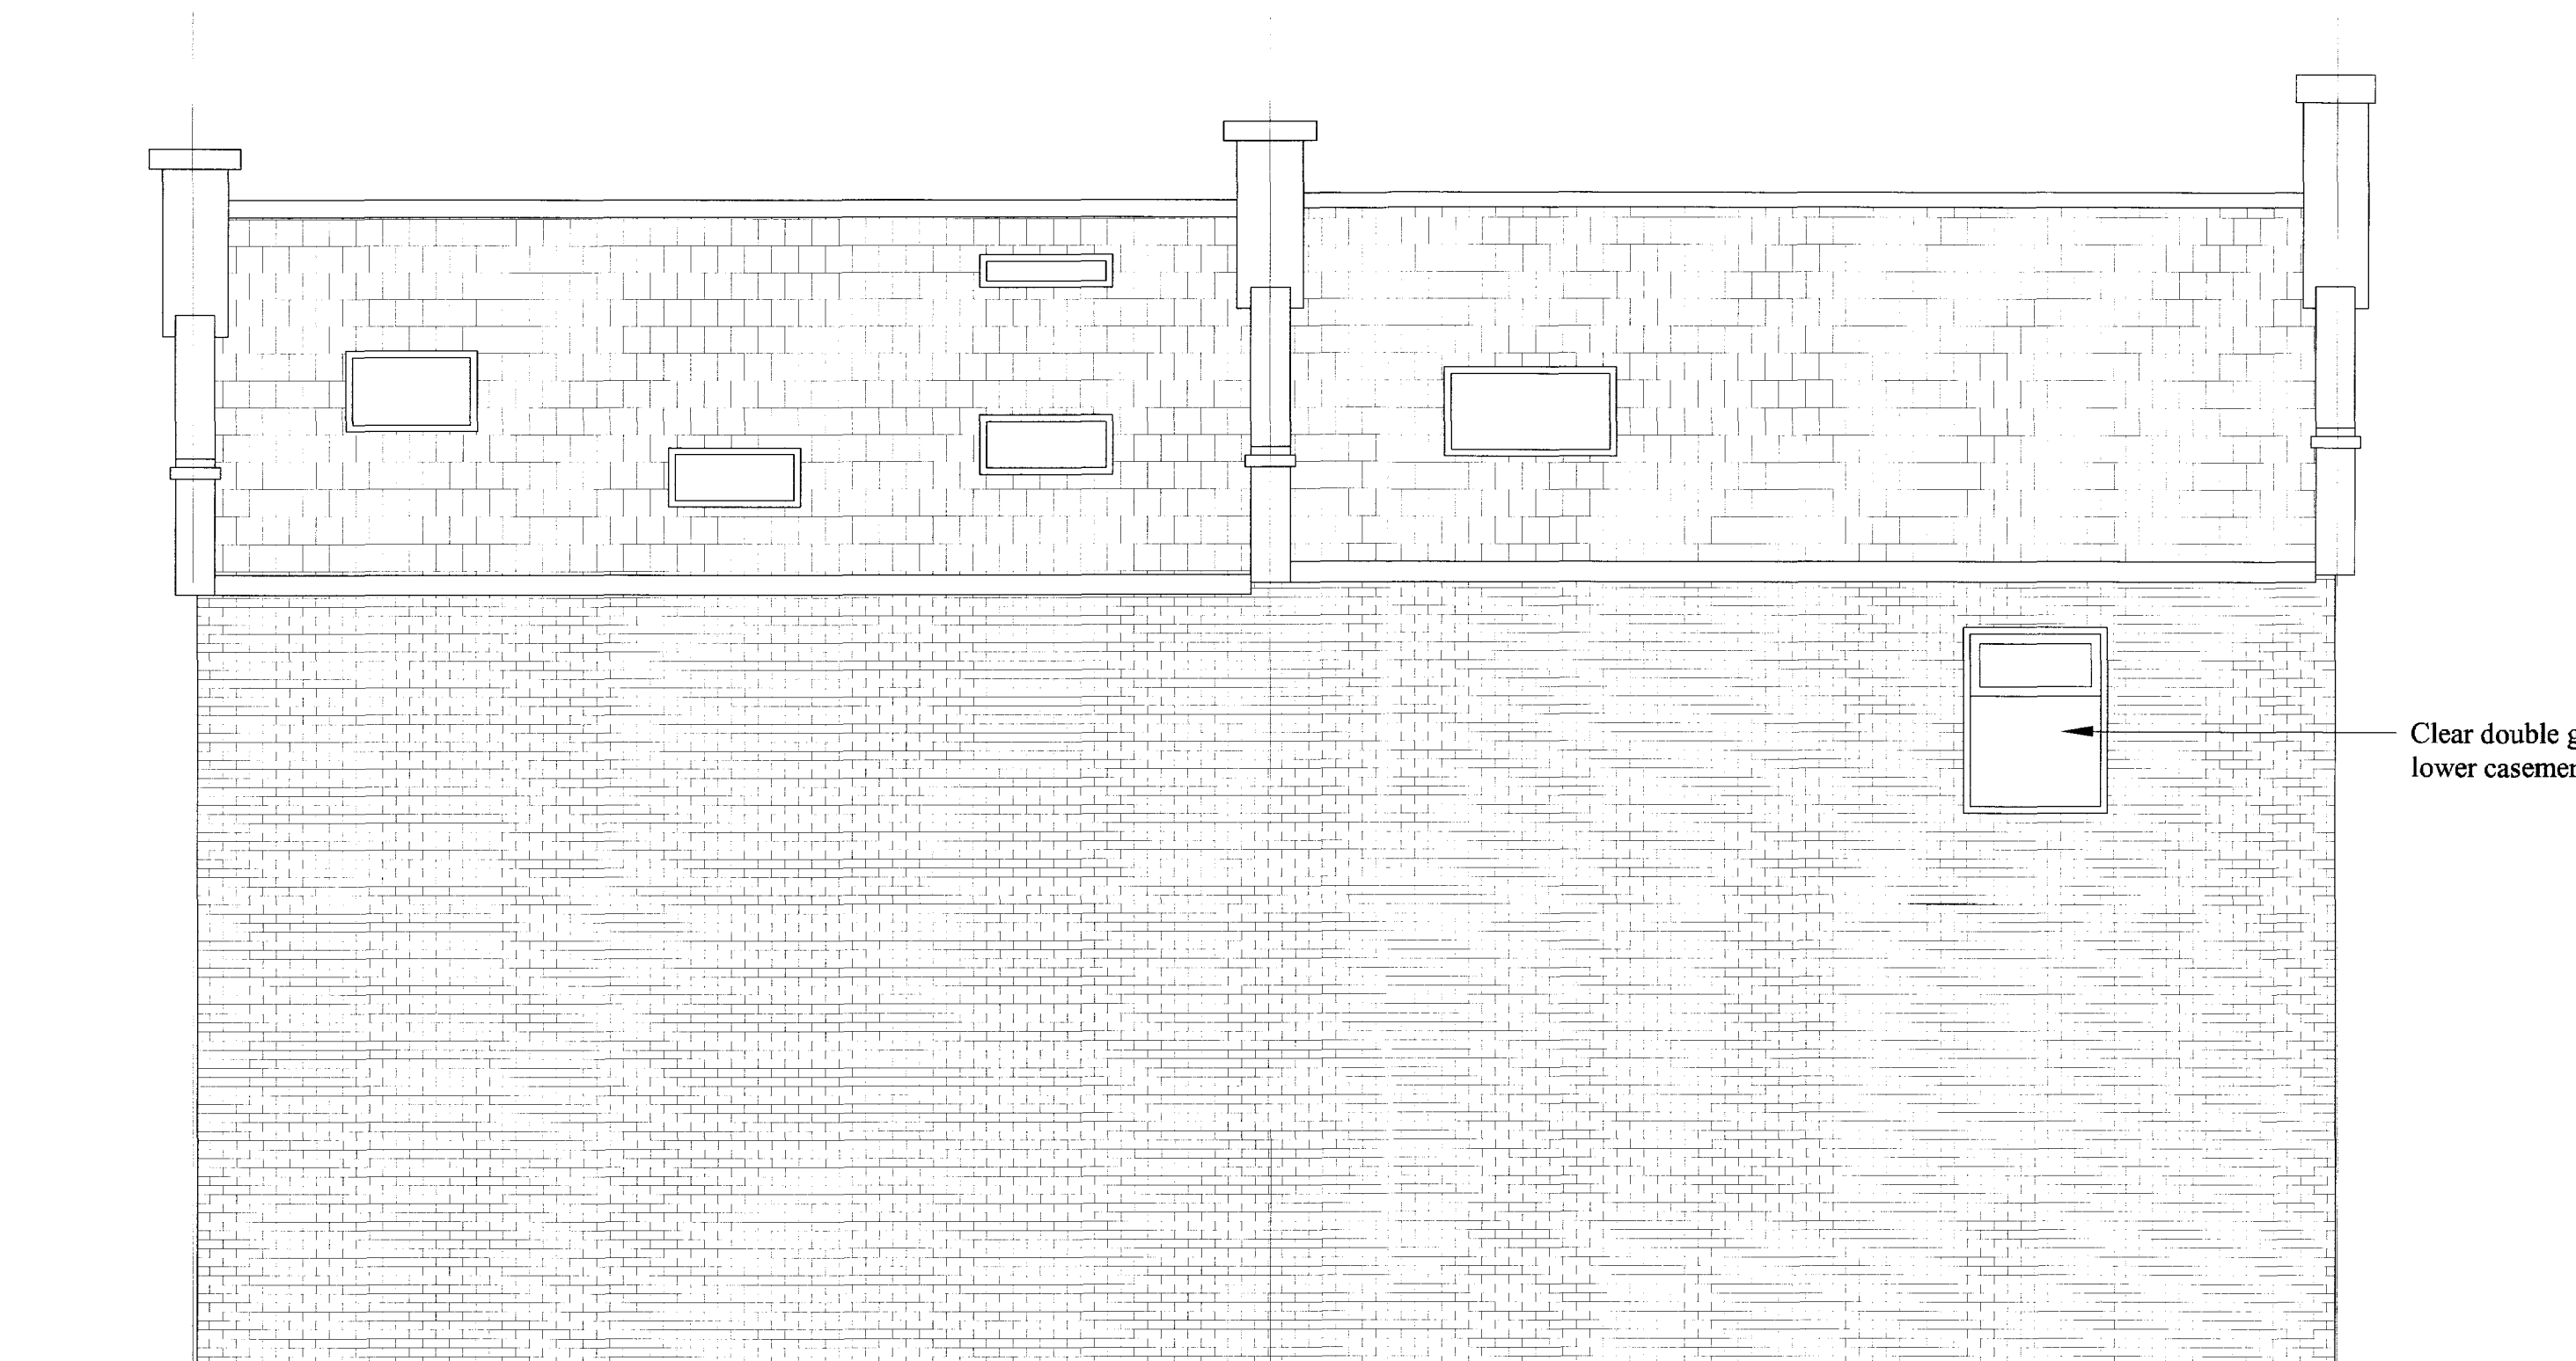

No. 3

No. 2

Clear double glazed metal window with opening
lower casement and top hung top casements

Revisions:


Date: 27/10/06

Haine & Co. Ltd. 020 7724 0800


Scale: 1/50

Drawing: 06/12/03


Project: Eton Garages
Drawing Title: Existing Front and
Rear Elevations

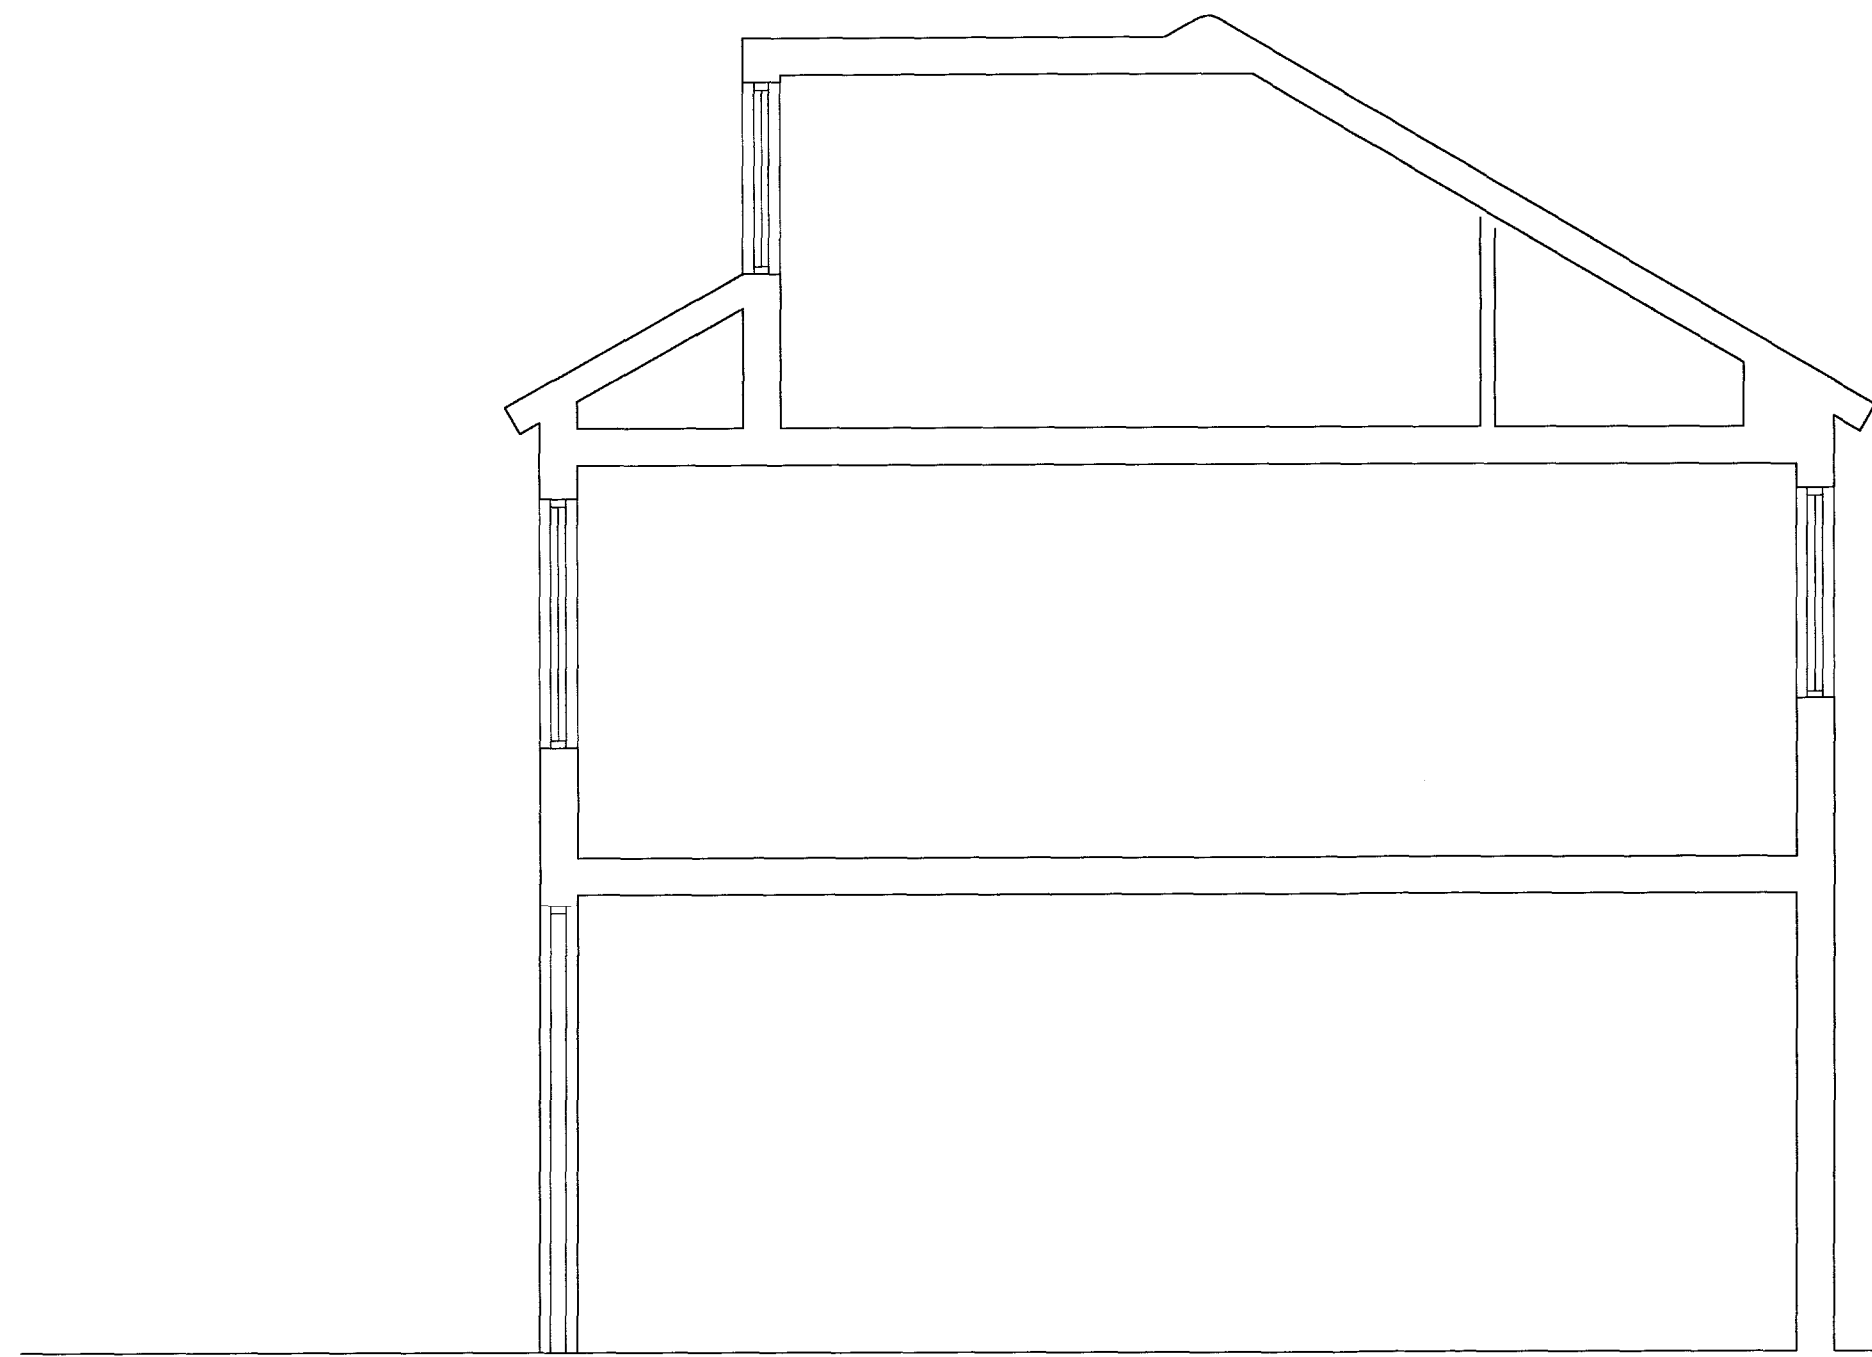

No. 2 Section A

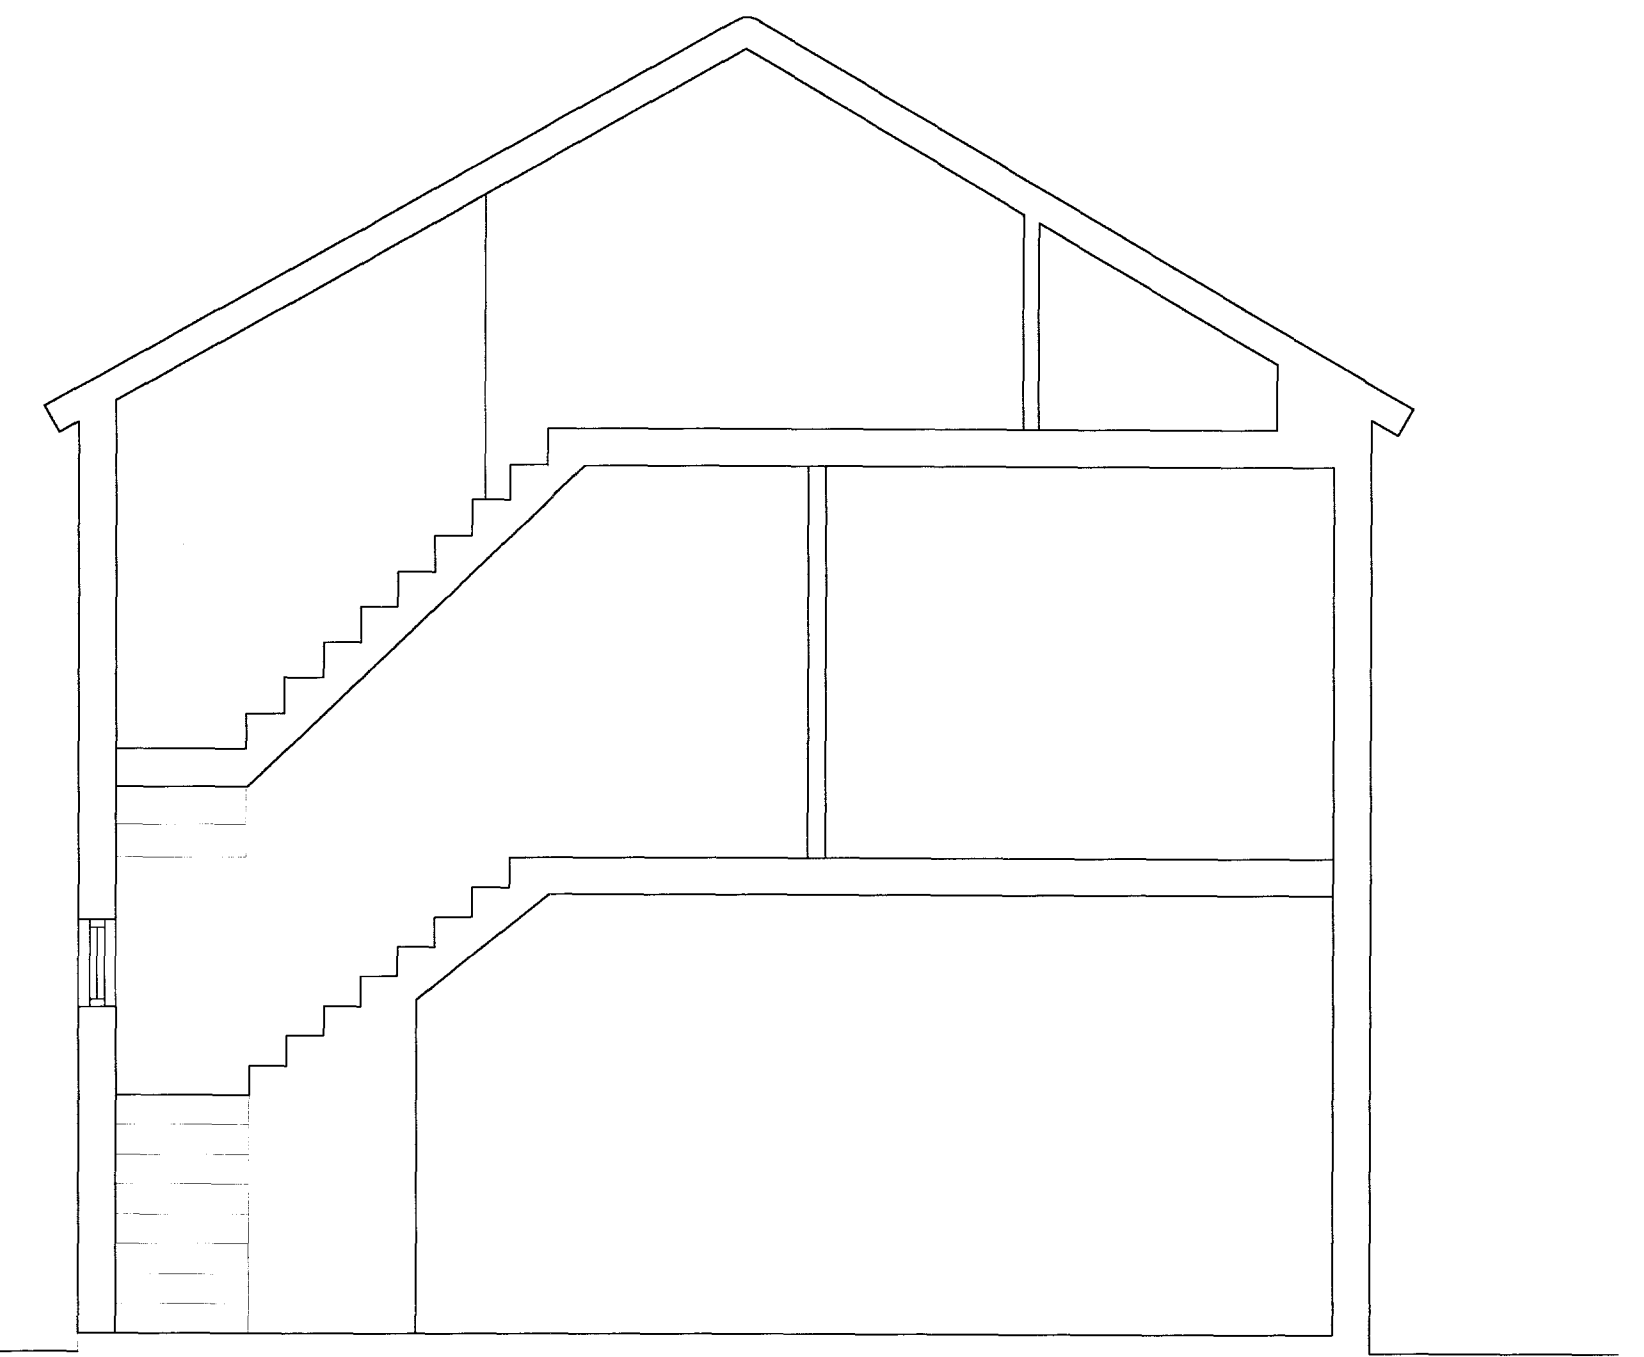

No. 2 Section B

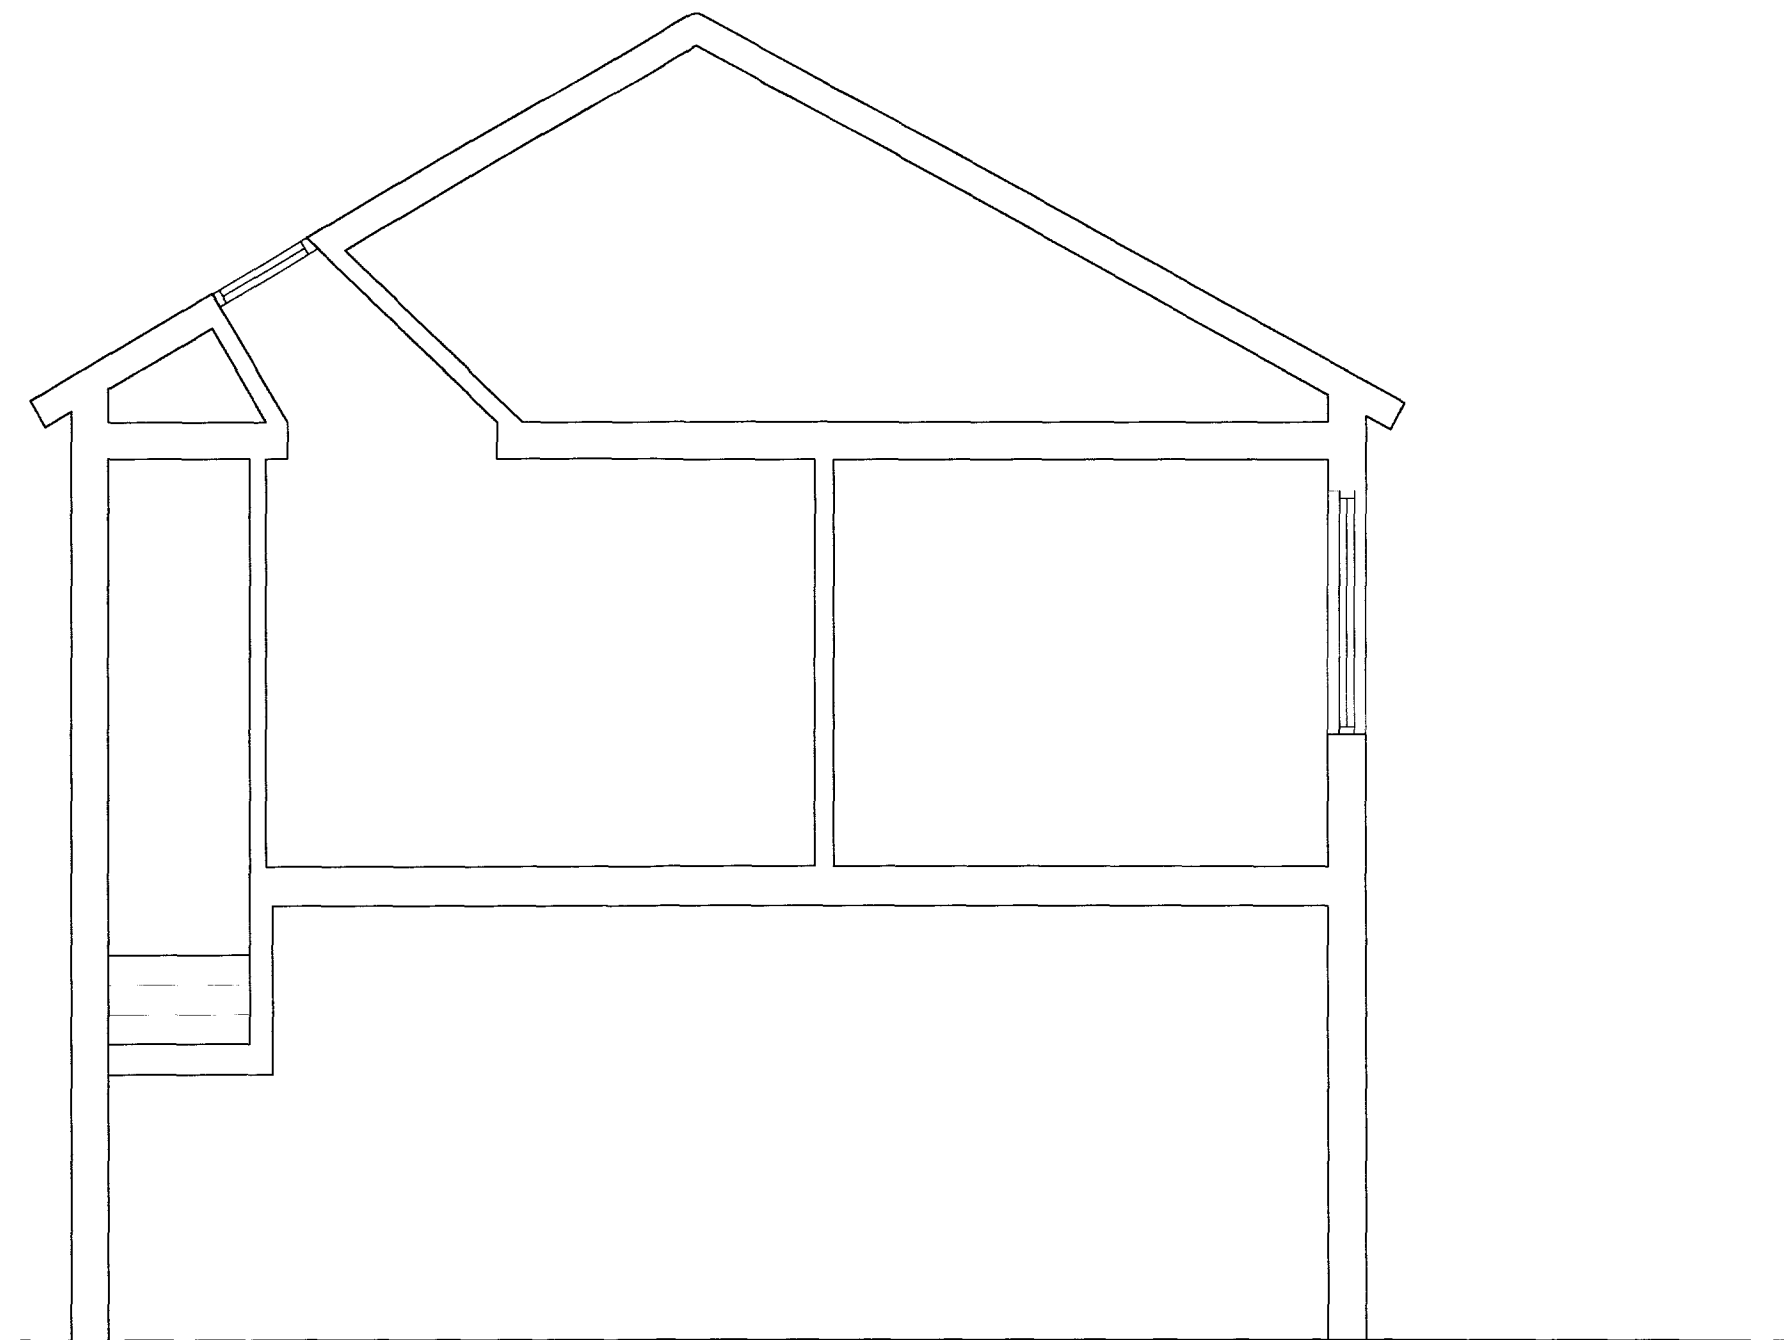

No. 3 Section C

Revisions:

Date: 27/10/06

Haine & Co. Ltd. 020 7724 0800

Scale: 1/50

Drawing: 06/12/04

Project: Eton Garages

Drawing Title: Existing Sections