






Existing Ground Floor Plan

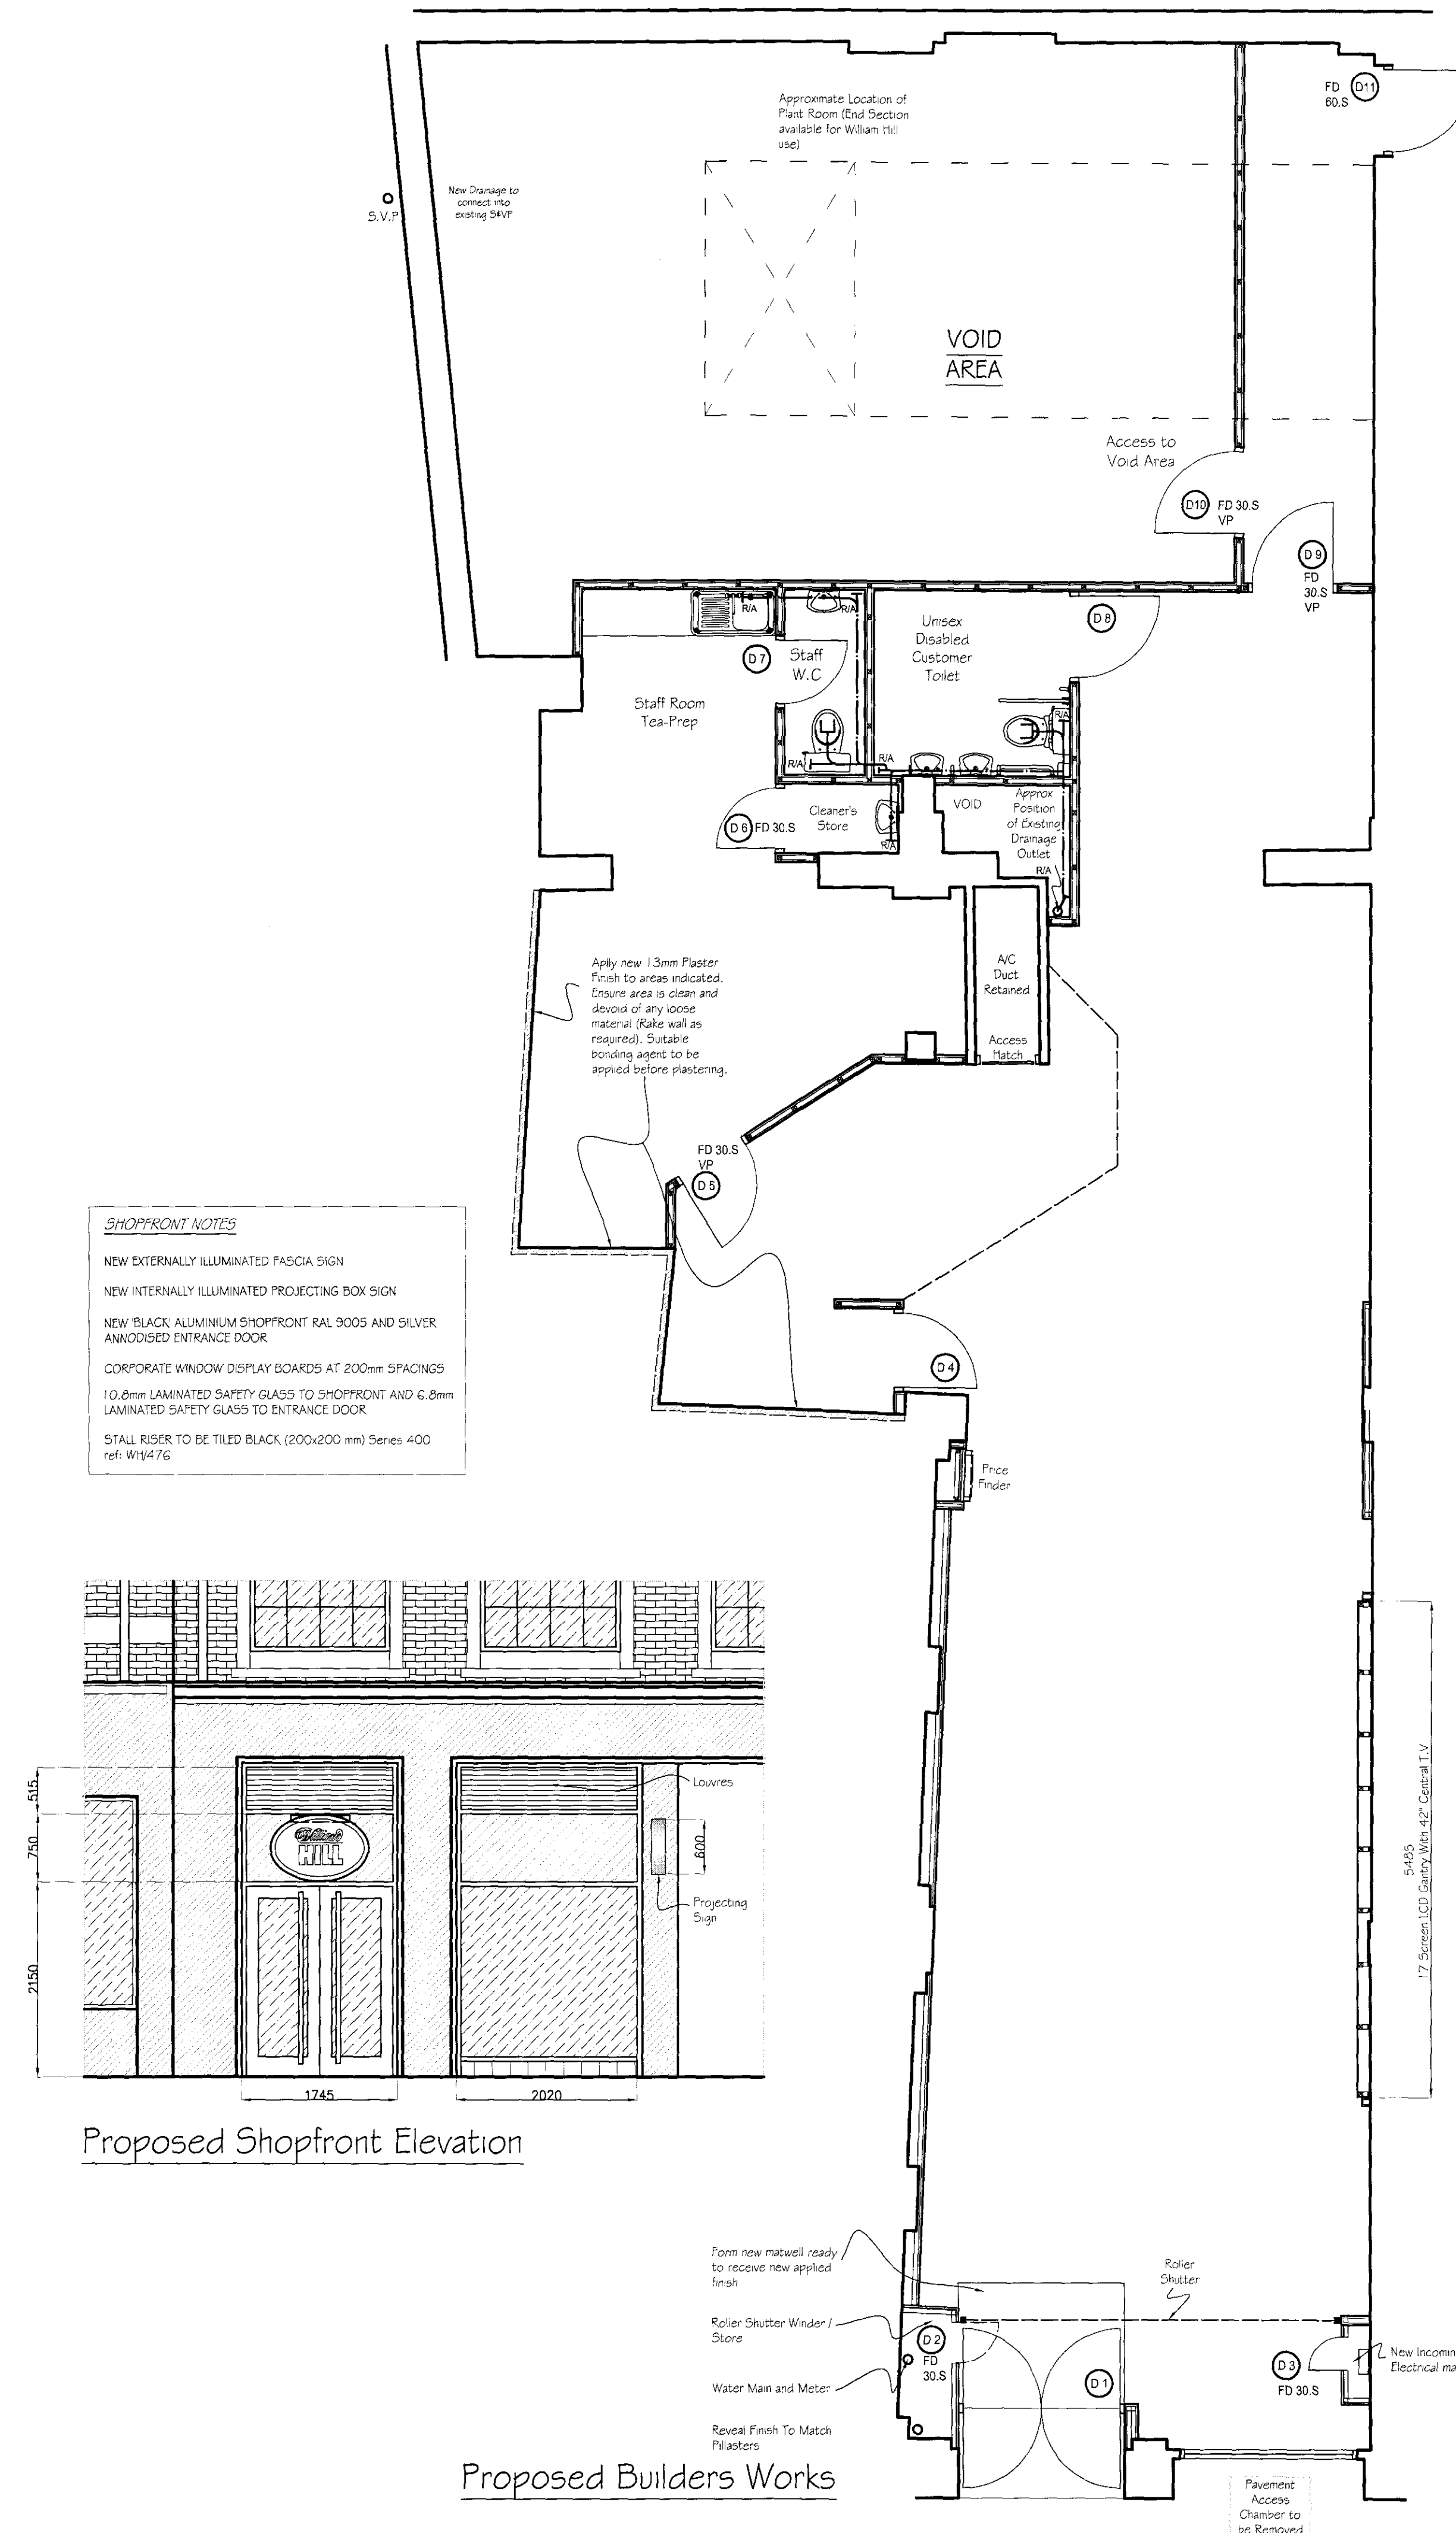

Proposed Builders Works

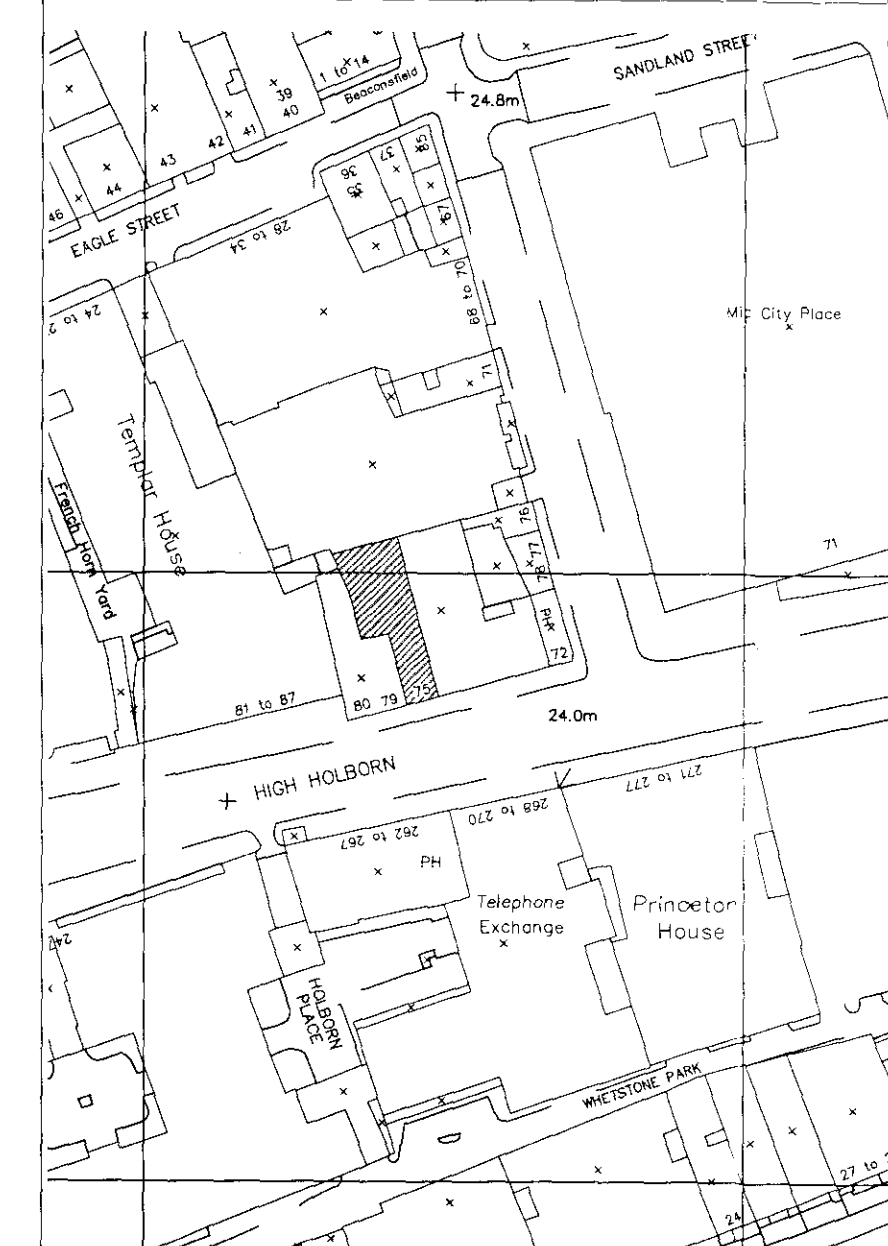

SITE LOCATION PLAN (1:1250)

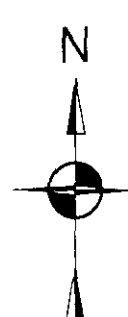

Revisions.	Date.	Approved.

GROSS UNIT AREA (NOT INCLUDING VOIDED AREA)	1479 sqft
GROSS CUSTOMER AREA	887 sqft
NET CUSTOMER AREA	665 sqft

NEWSPAPER DISPLAY AREA	50 L.ft
DO NOT SCALE OFF THIS DRAWING	



ORGANIZATION PLC.	
Site.	UNIT 1, 75 HIGH HOLBORN LONDON WC1V 6LS
Description.	
EXISTING & PROPOSED PLAN & ELEVATION 'BUILDERS WORKS'	
Date.	07/01/2010
Scale.	1:50
Drawn.	LOUIS KOUMOURIS
Checked.	
Drawing Number.	
FINAL/L/NL/555/05	

PROJECT MANAGER:- CHRIS BLANKS