




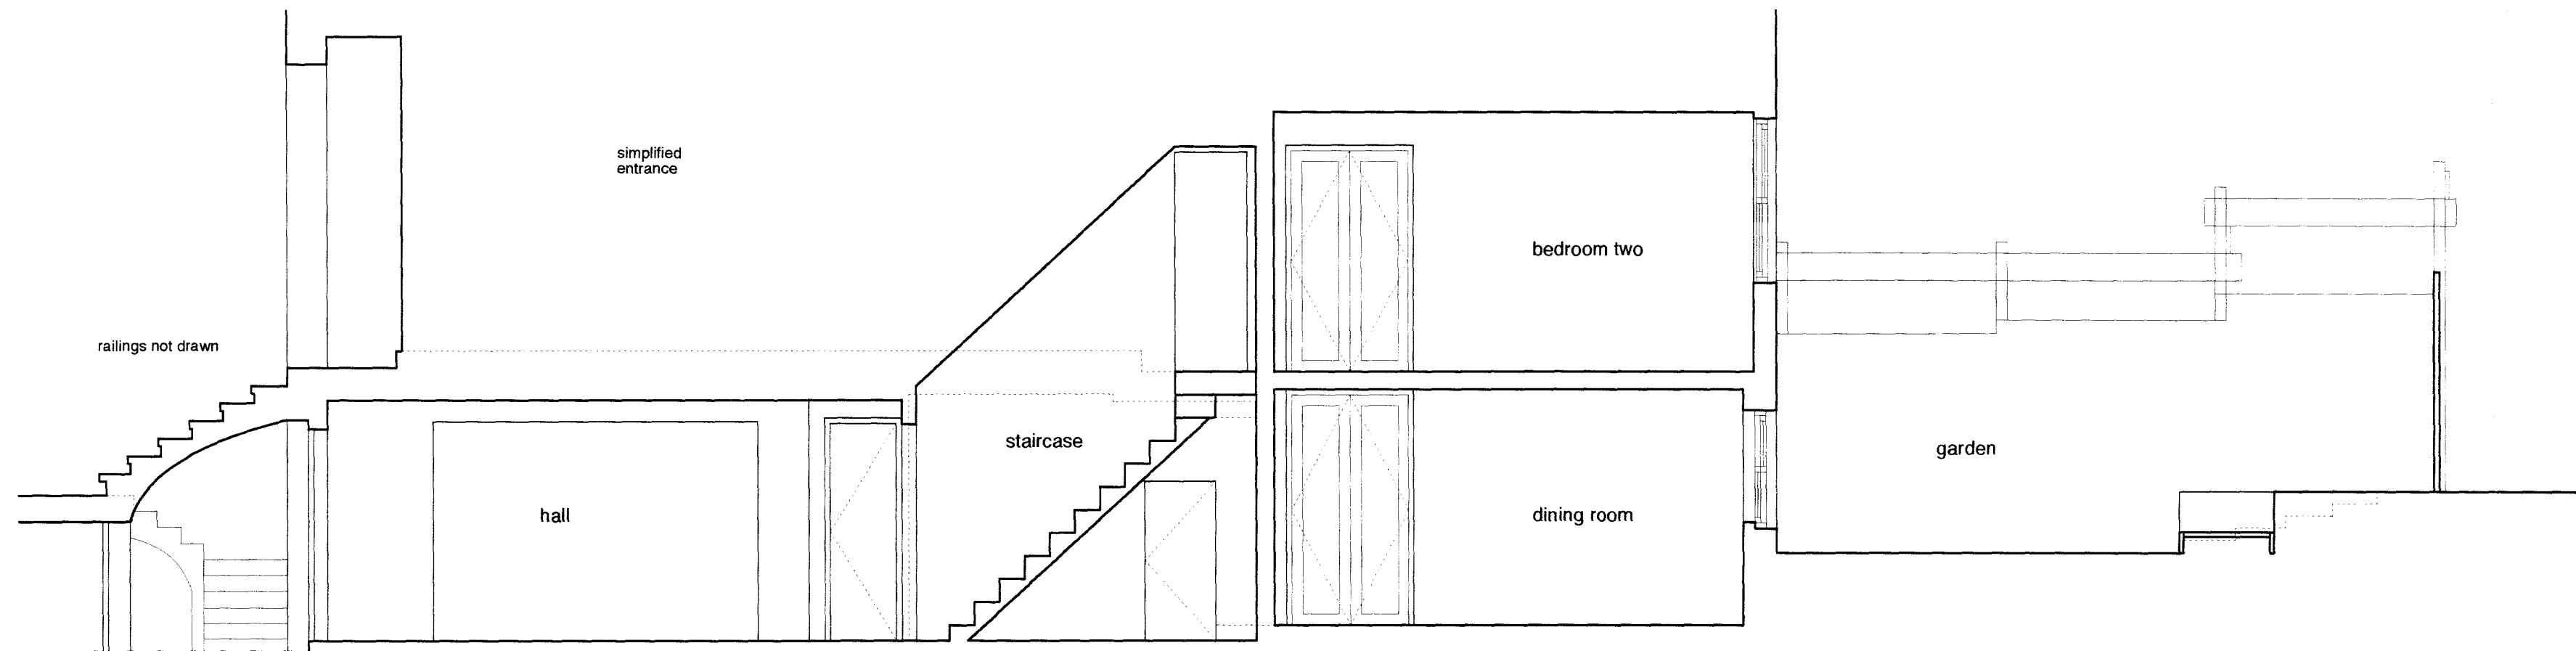

section BB

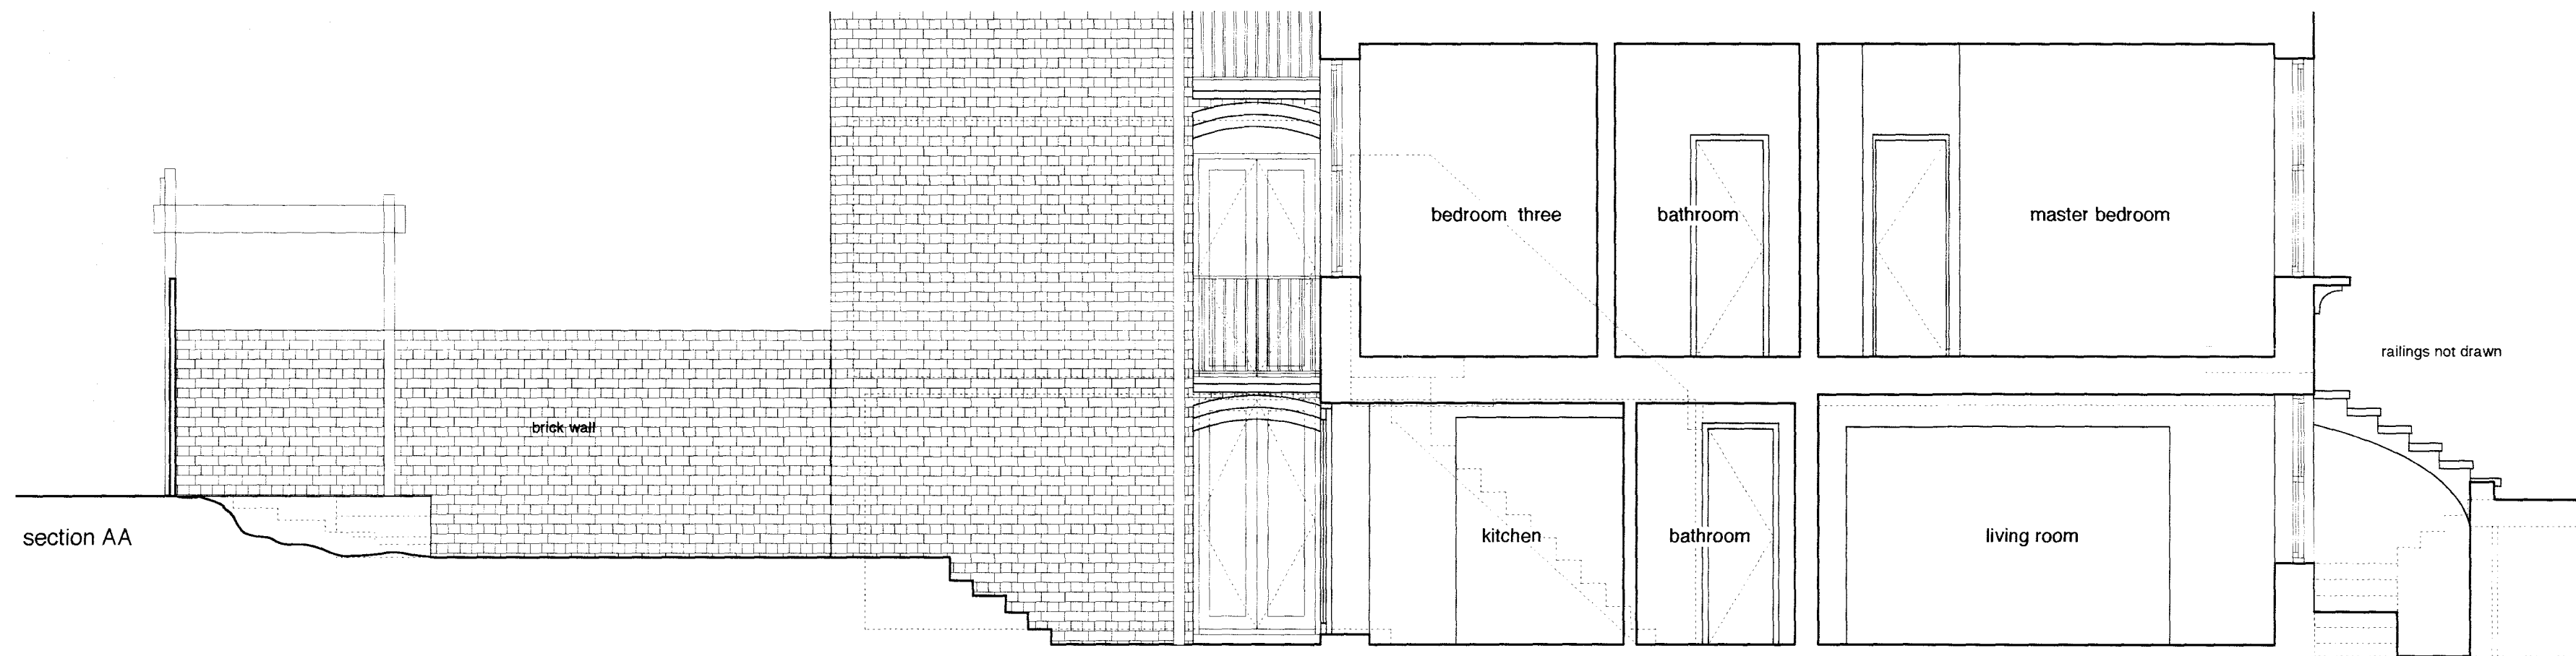

section AA

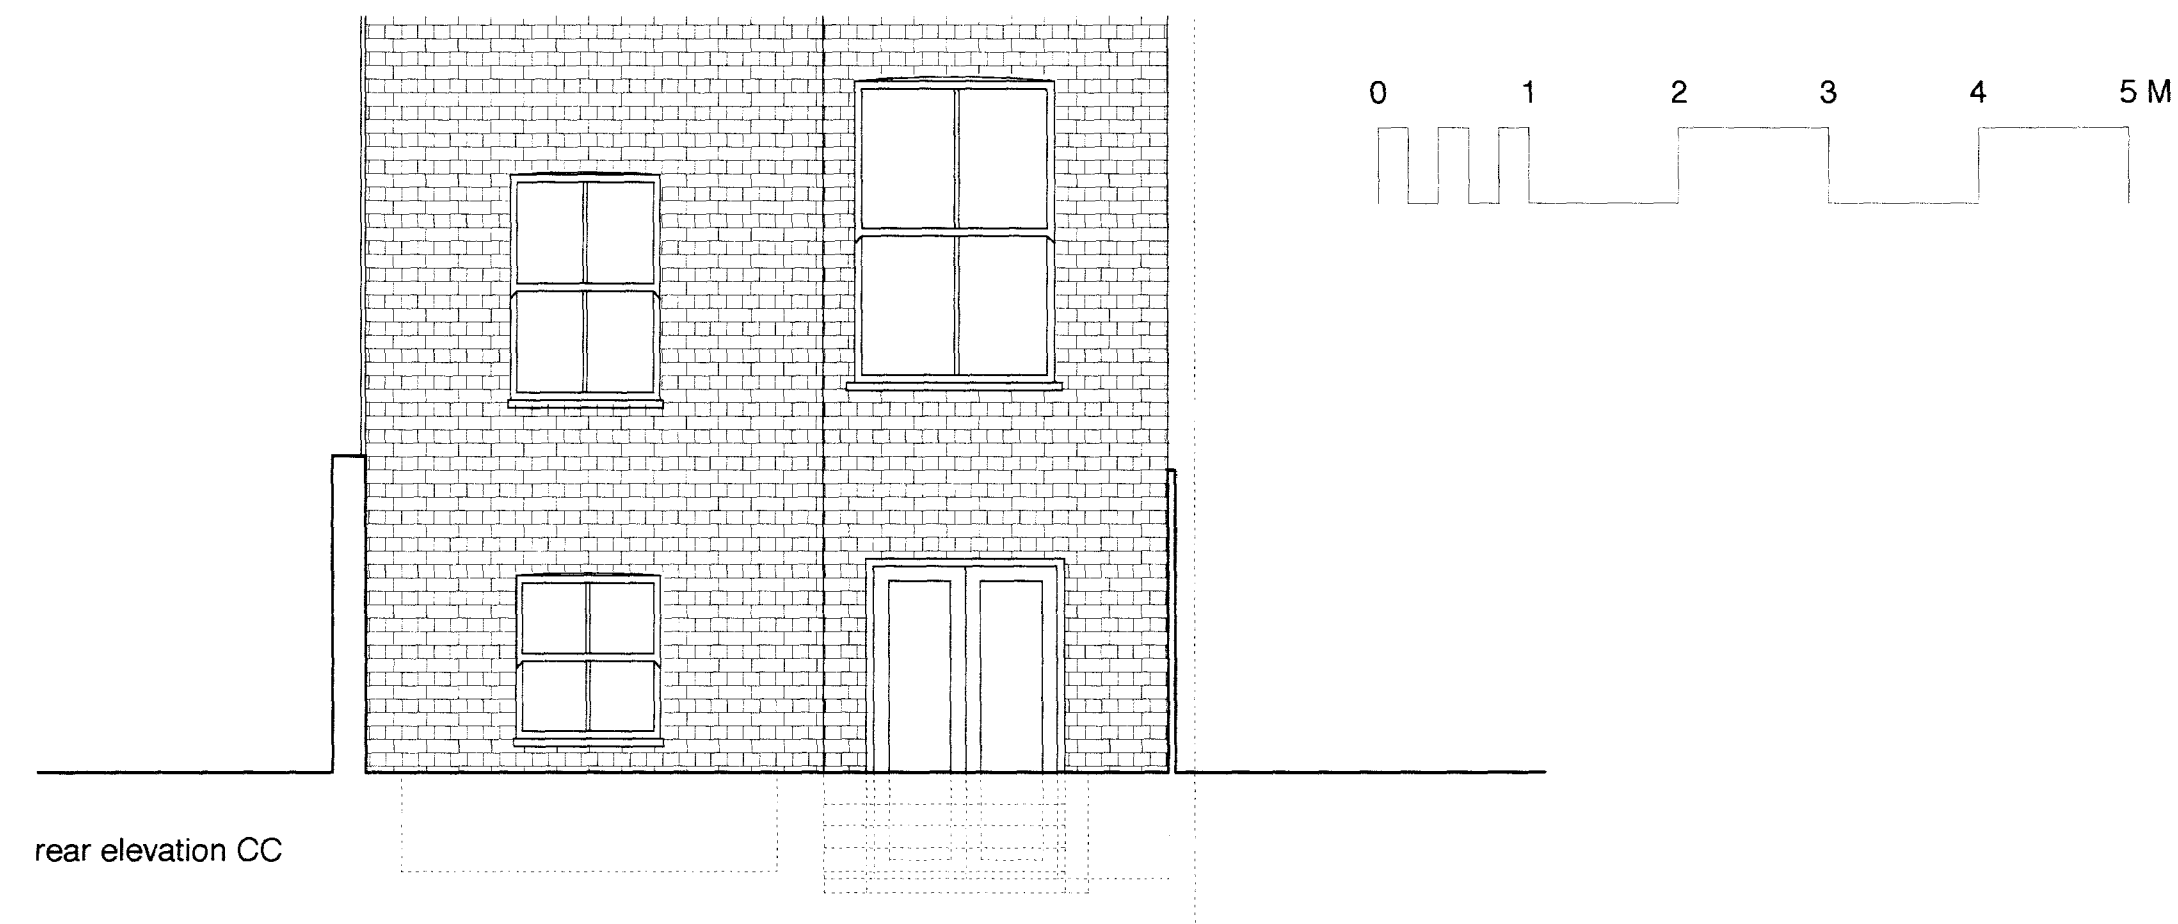

rear elevation CC

existing elevation + sections

46a Fitzroy Road
Drawn By SGM
Scale 1:50@A2

Issue	Notes	Date
A	planning application	23/2/10
B	revised planning issue - add labels	5/3/10

478.012B

paul archer
design