



section BB

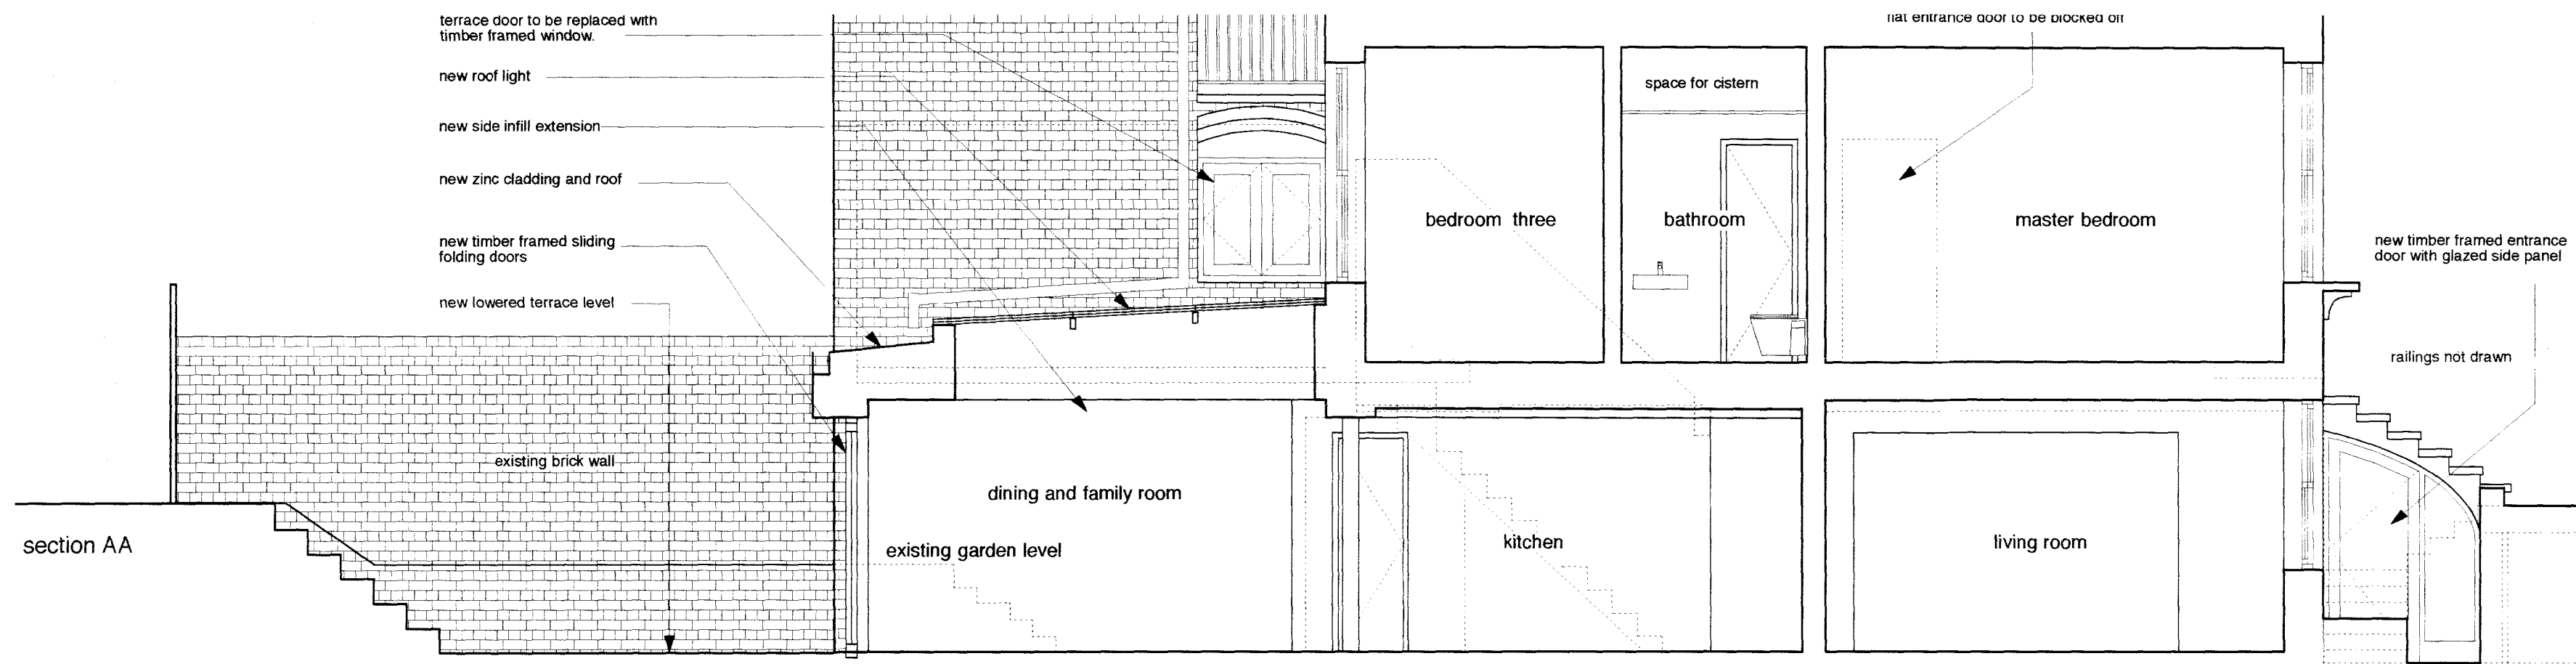

section AA

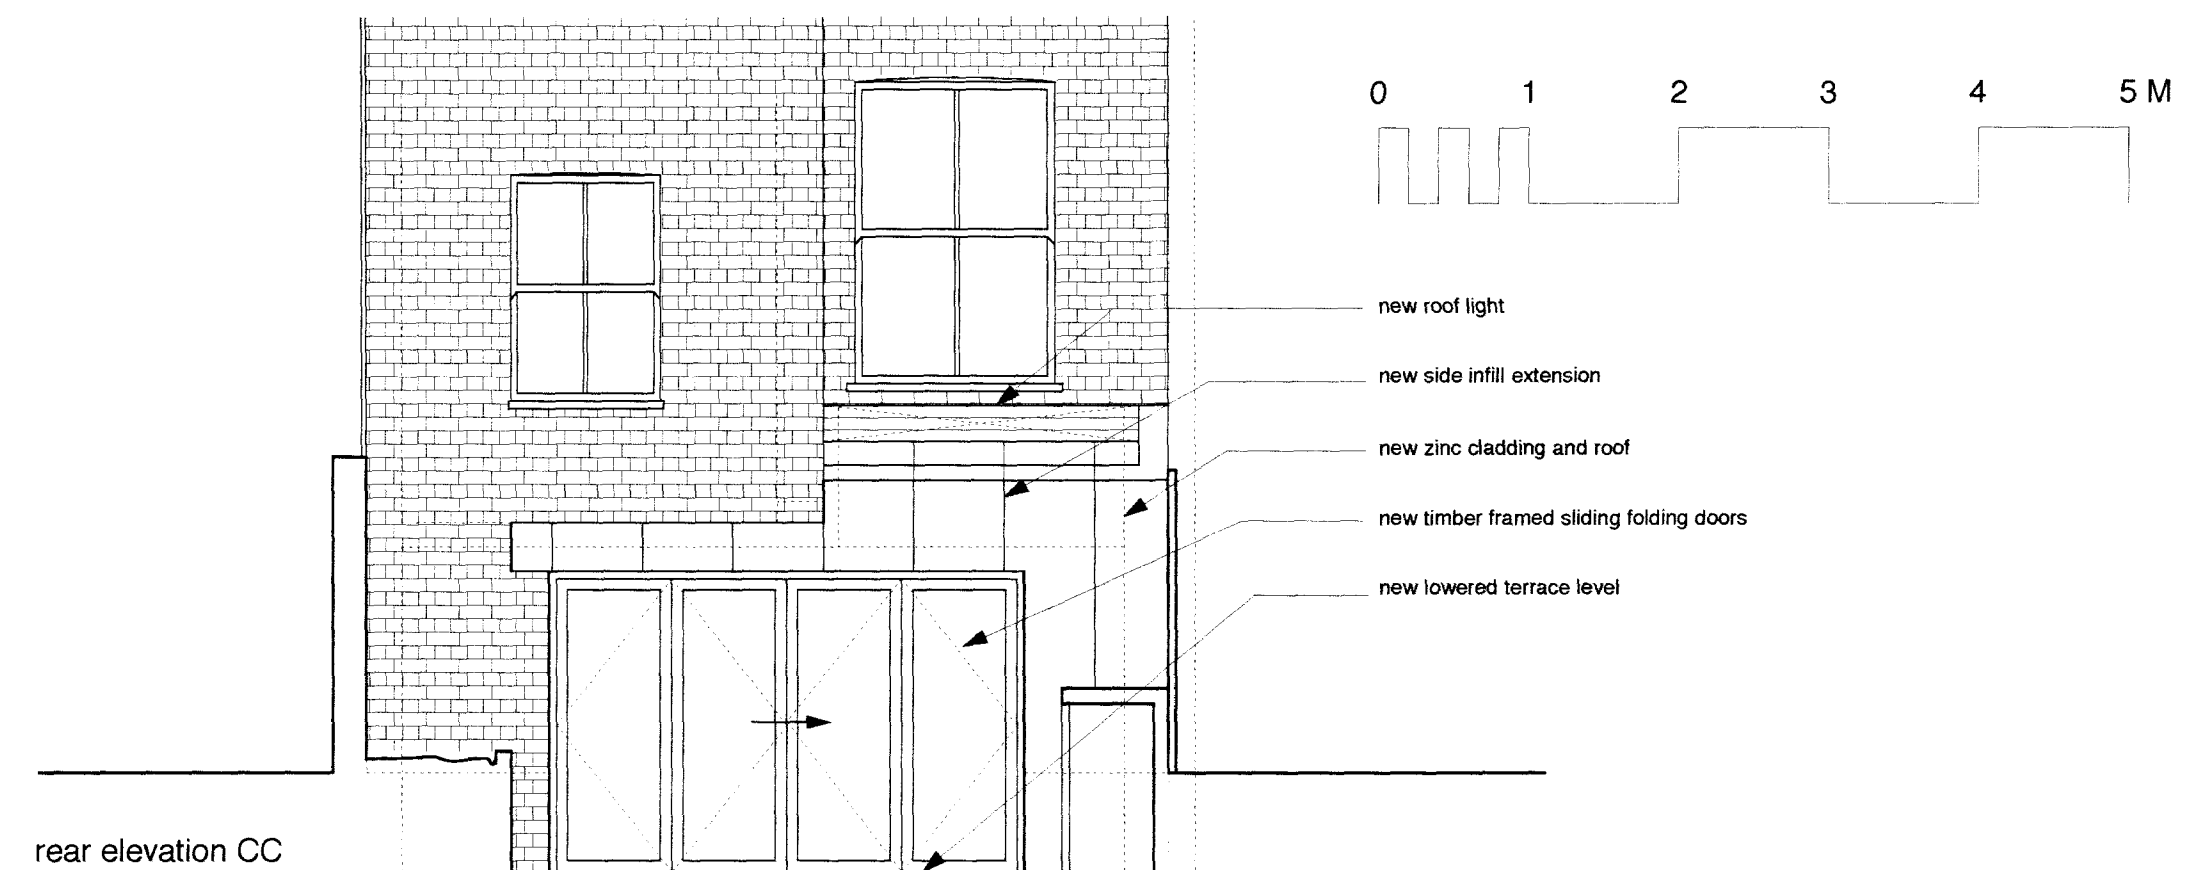

rear elevation CC

proposed elevation + sections

46a Fitzroy Road  
Drawn By  
Scale

SGM  
1:50@A2

Issue Notes

A planning application  
B revised planning issue - add labels

Date

23/2/10  
5/3/10

478.202B

paul archer  
design