




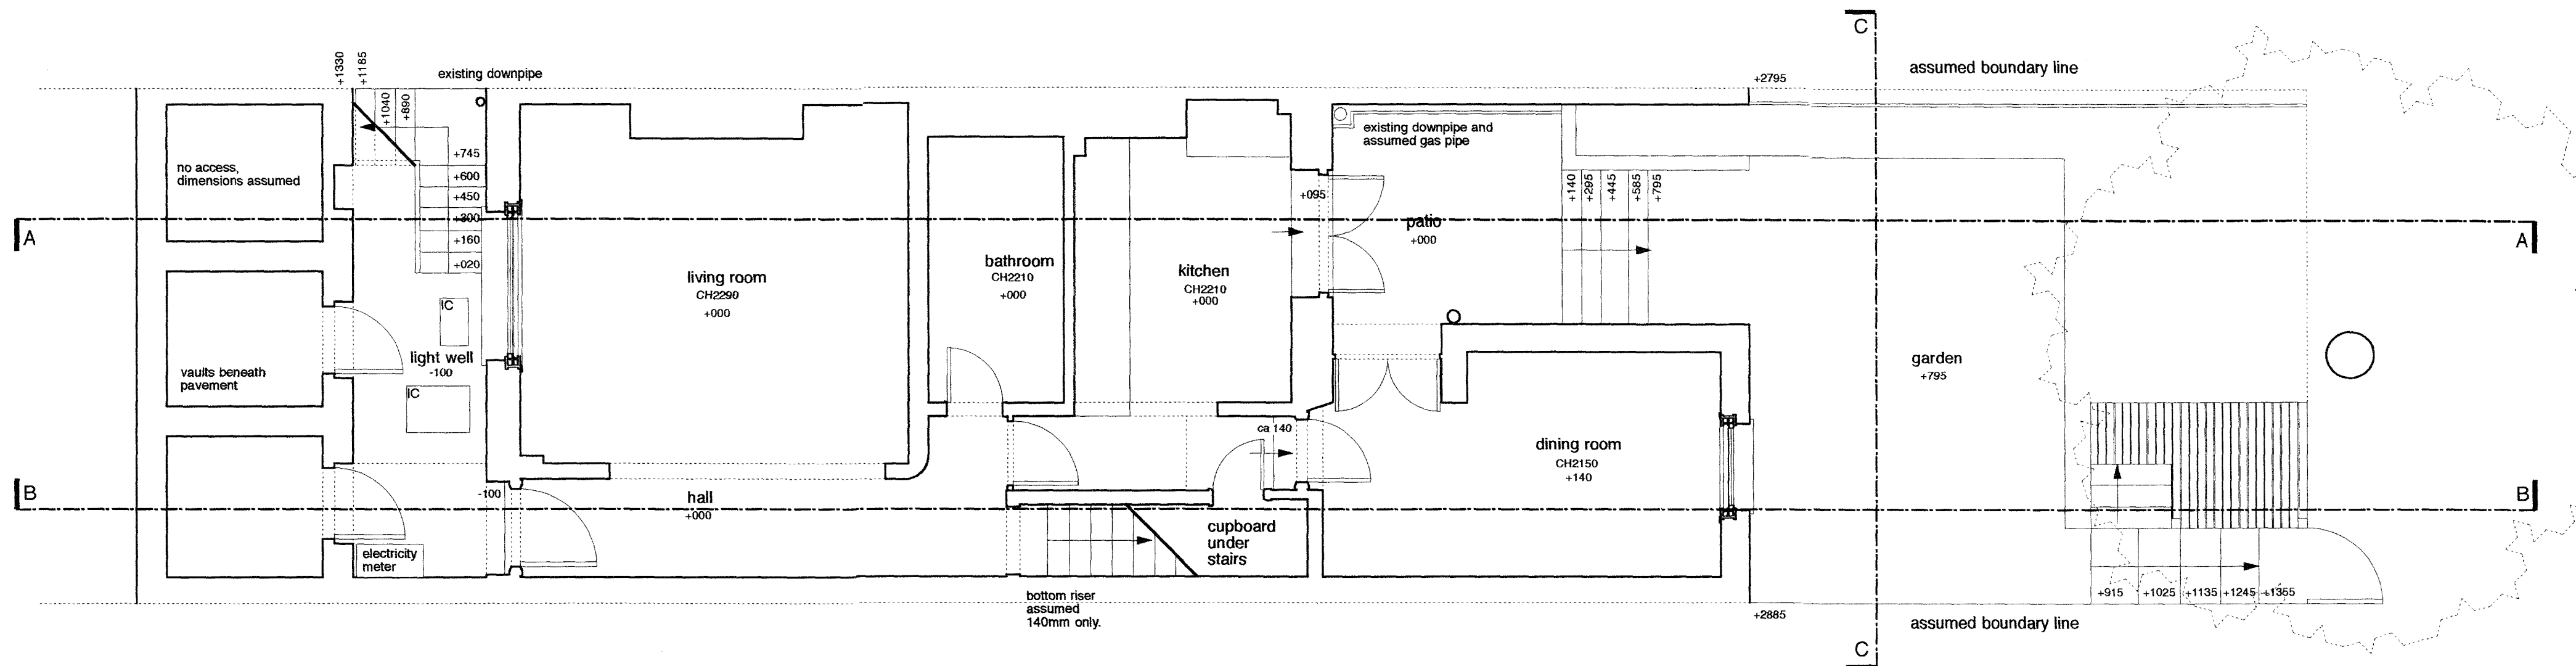

ground floor plan

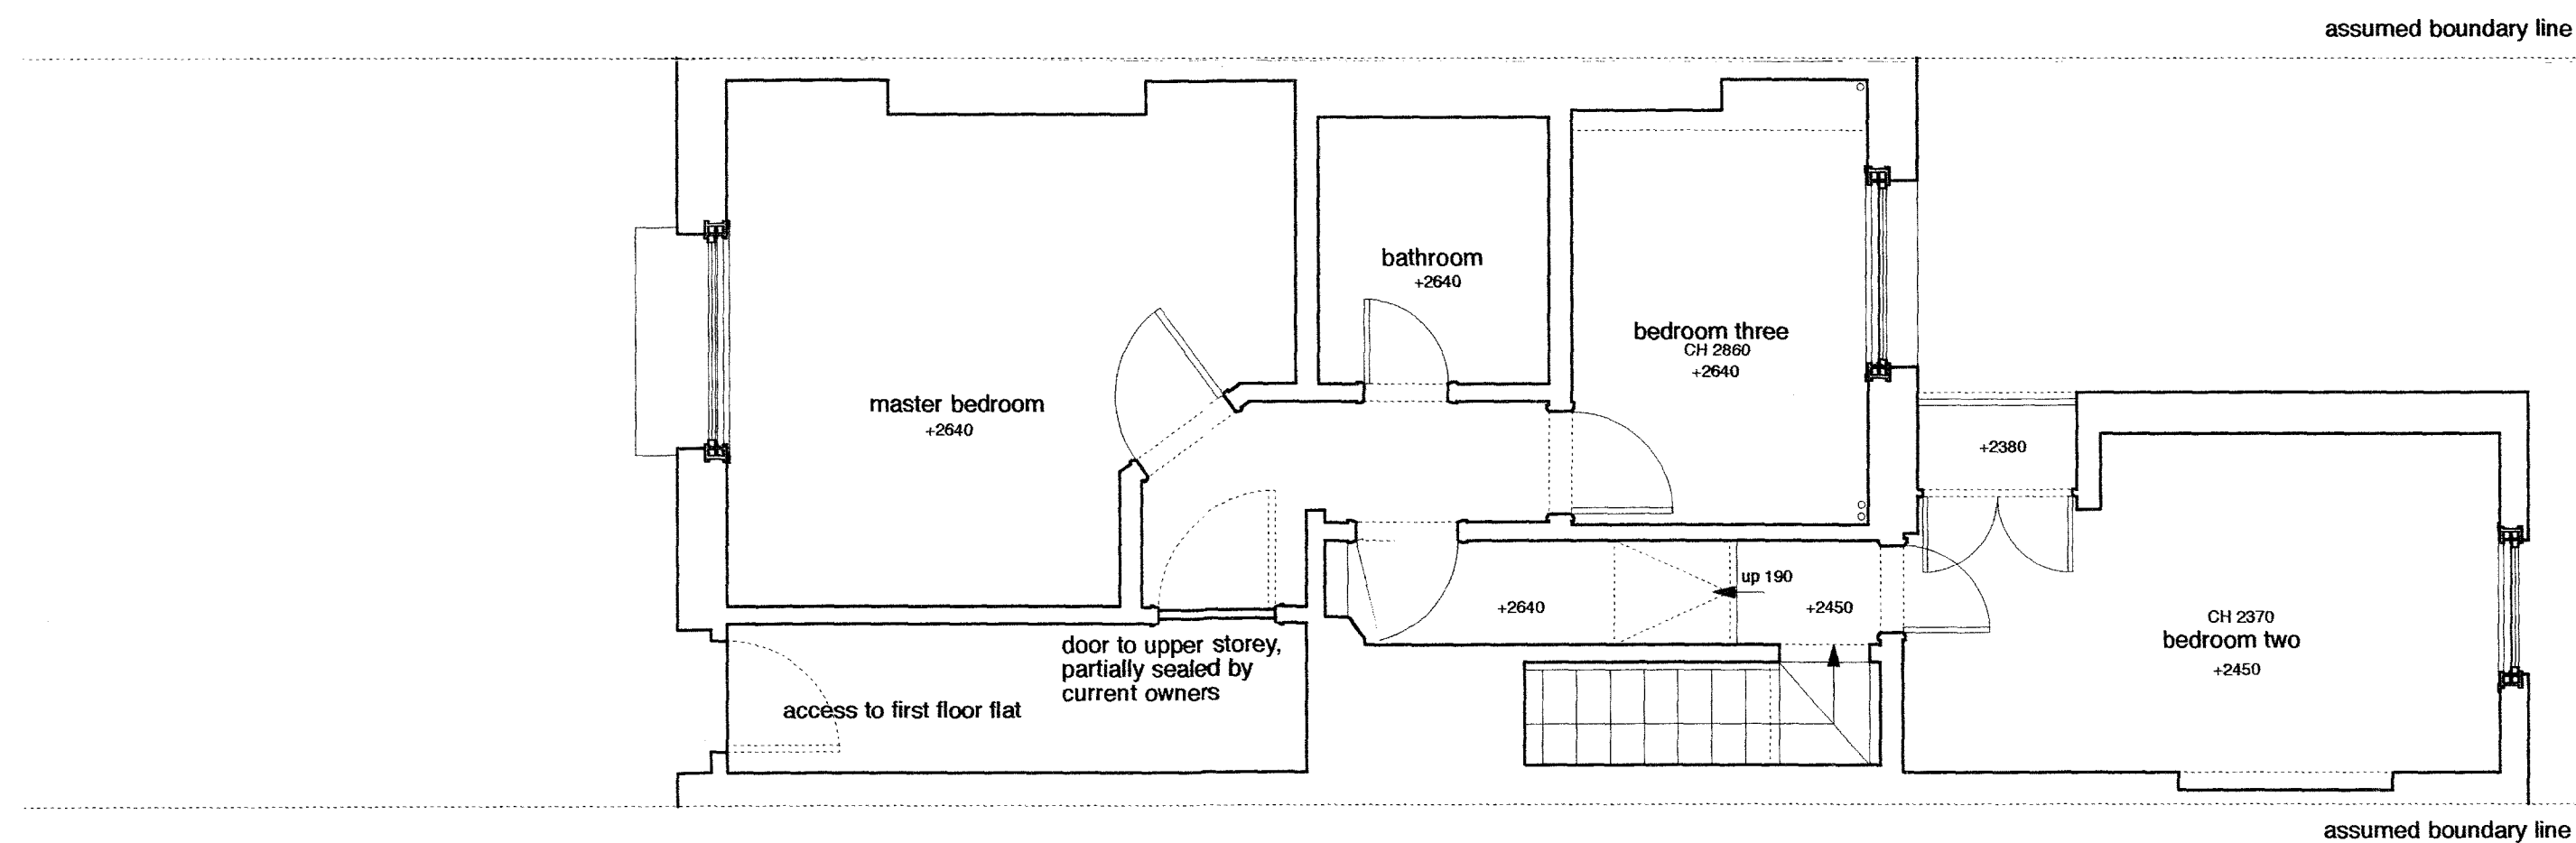

first floor plan

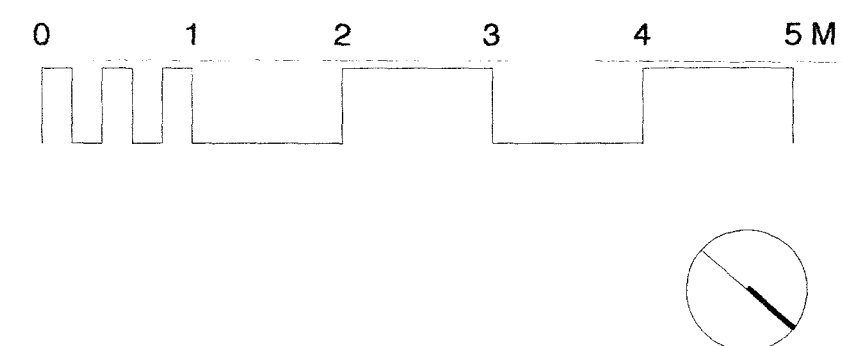

existing plans

46a Fitzroy Road
Drawn By
Scale

MR
1:50@A2

Issue Notes

A planning application

Date

23/2/10

478.011A

paul archer
design