


This drawing is the property of Athurell and Kirkland. Copyright is reserved by them and this drawing is issued on the condition that it is not copied, reproduced, retained or disclosed to any unauthorised person, either wholly or in part without the consent in writing of Athurell and Kirkland. Figures and dimensions are only to be taken from this drawing. All dimensions to be checked on site before any work is put in hand. If in doubt please ask.

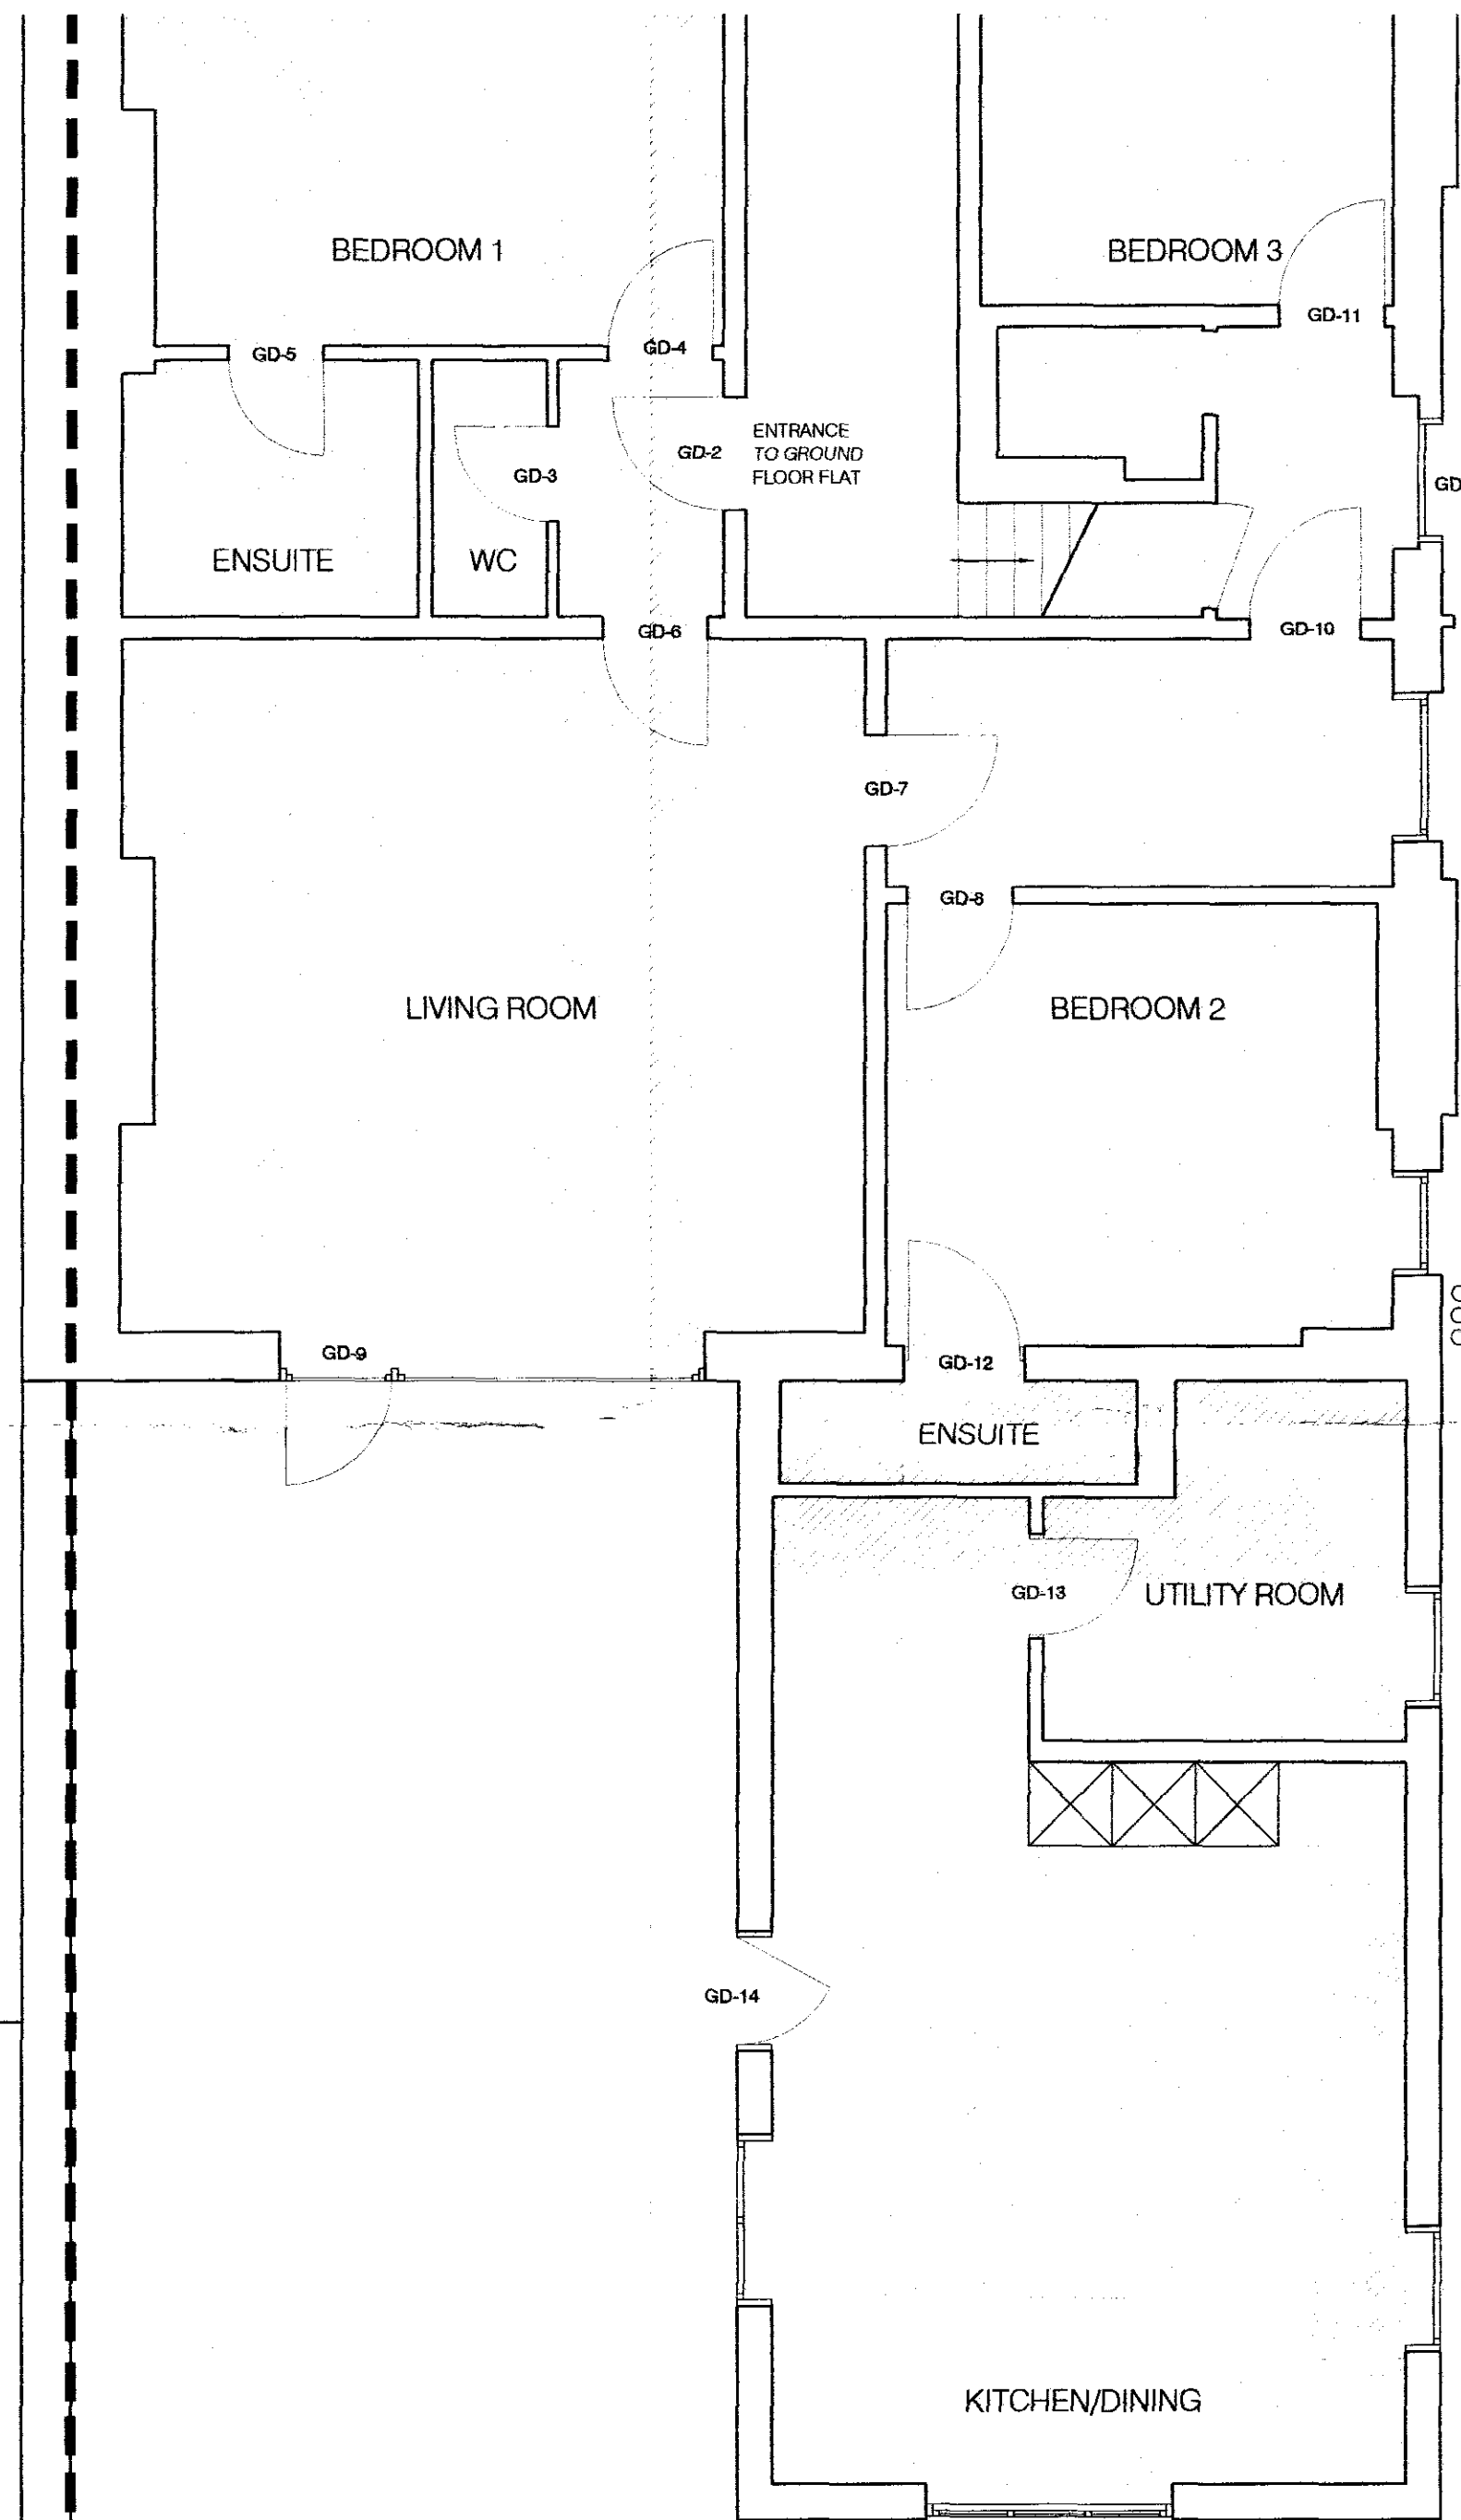

03 MAR 2010



ARTHURELL + KIRKLAND LLP
19 Wharfedale Road
Kings Cross
London
N1 9SB
Tel: 020 7639 9484
Fax: 020 7632 9440
Email: info@arthurellandkirkland.com
Web: www.arthurellandkirkland.com

Project:
**29 ABERDARE GARDENS
LONDON NW6**

Drawing title:
**GROUND FLOOR PLAN
AS EXISTING**

Scale: A2 @ 1:50
Drawn: EM
Date: 28.02.10

Job no: 1051
Drawing no: 07
Revision: -

27

29

31