


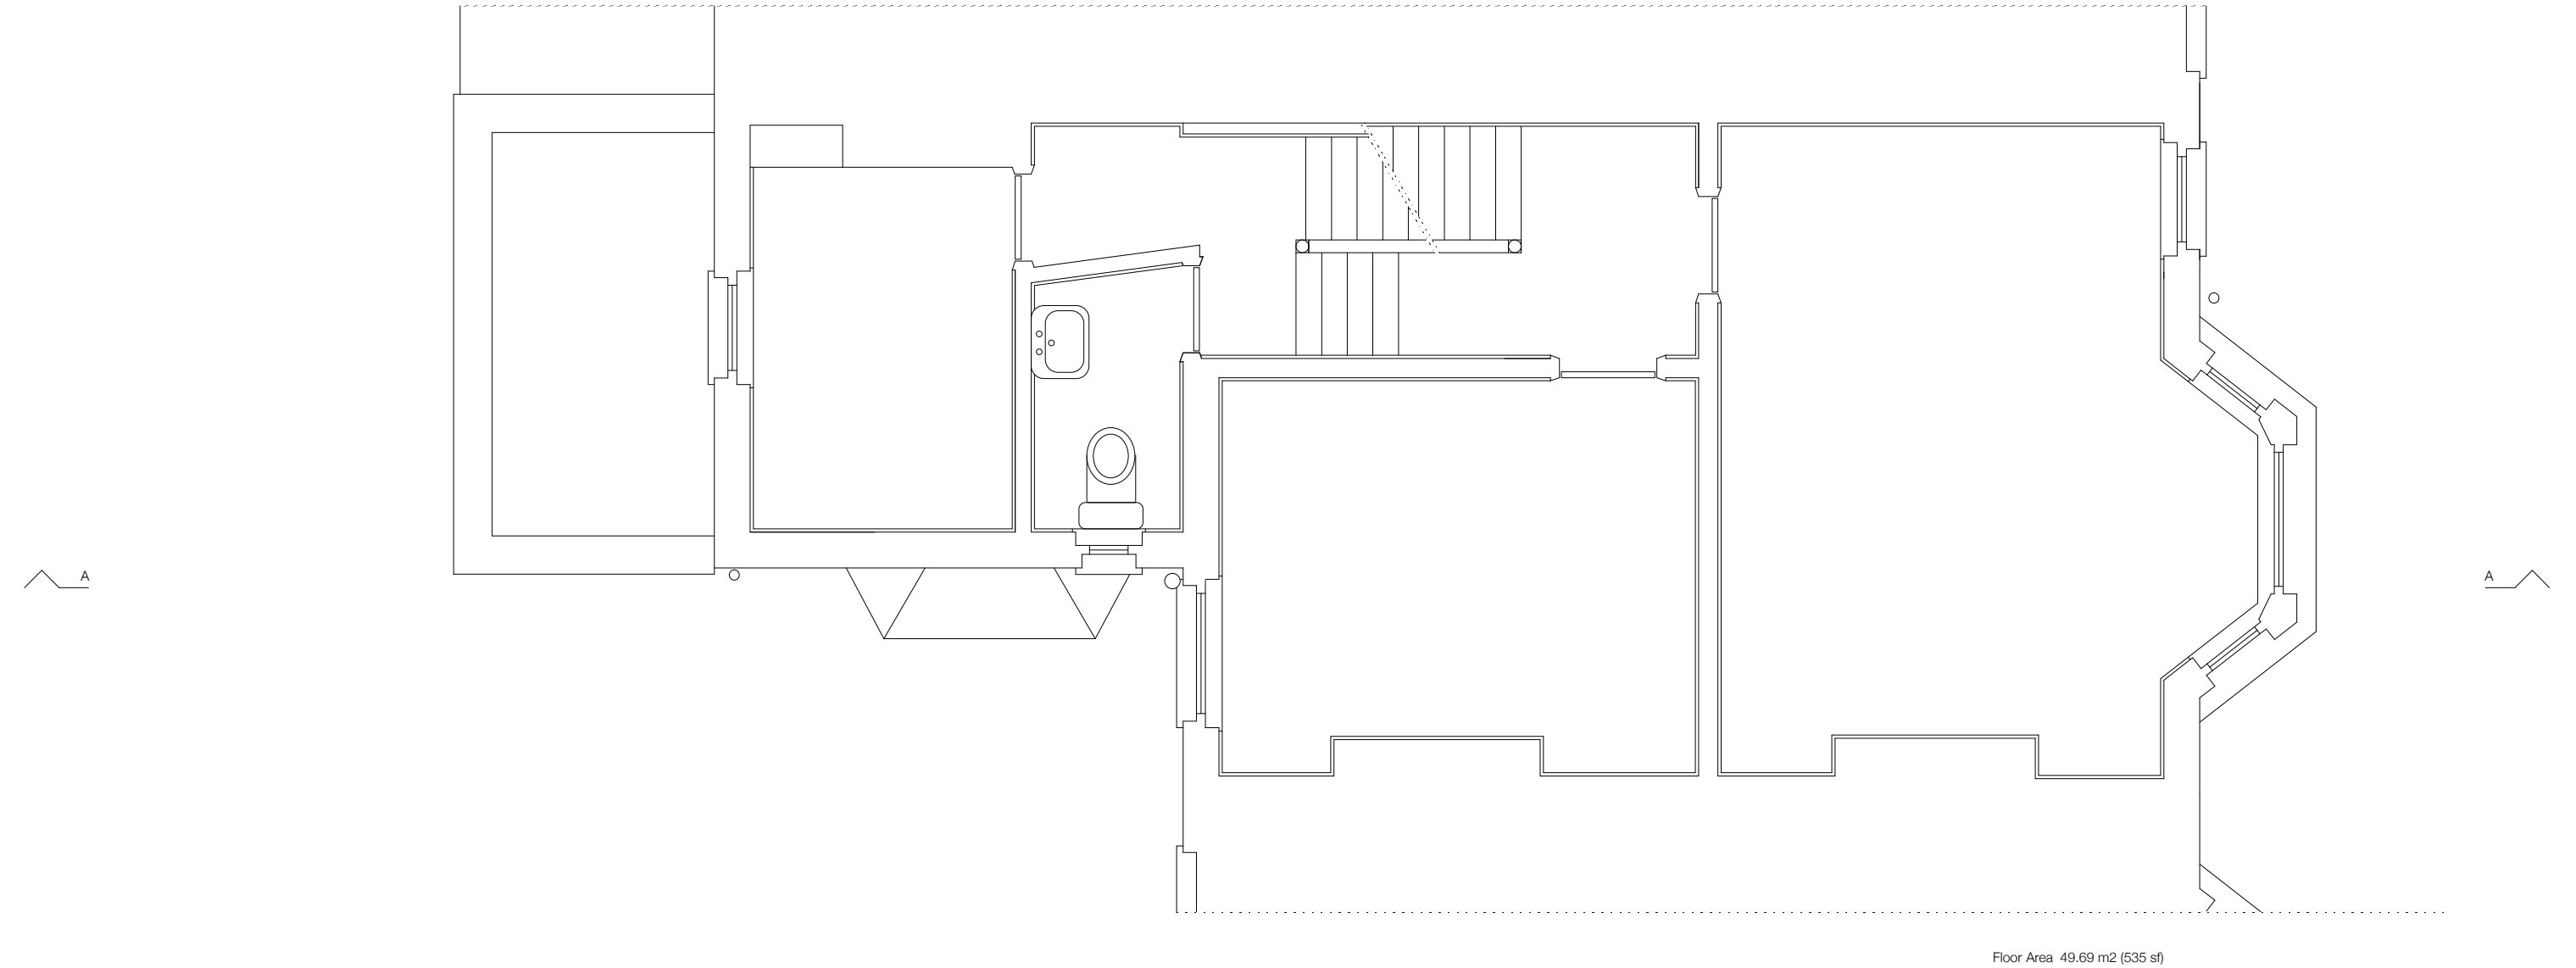

Floor Area 49.69 m2 (535 sf)



REVISIONS

1131.03

PETER BELL & PARTNERS ARCHITECTS 44 DALE STREET LONDON W4 2BL
42 COTLEIGH ROAD LONDON NW6 2NP
FIRST FLOOR PLAN AS EXISTING
1 020 8994 3023 m 07967 971 639 scale 1:25 @ A1 & 1:50 @ A3 5 December 2009