


A

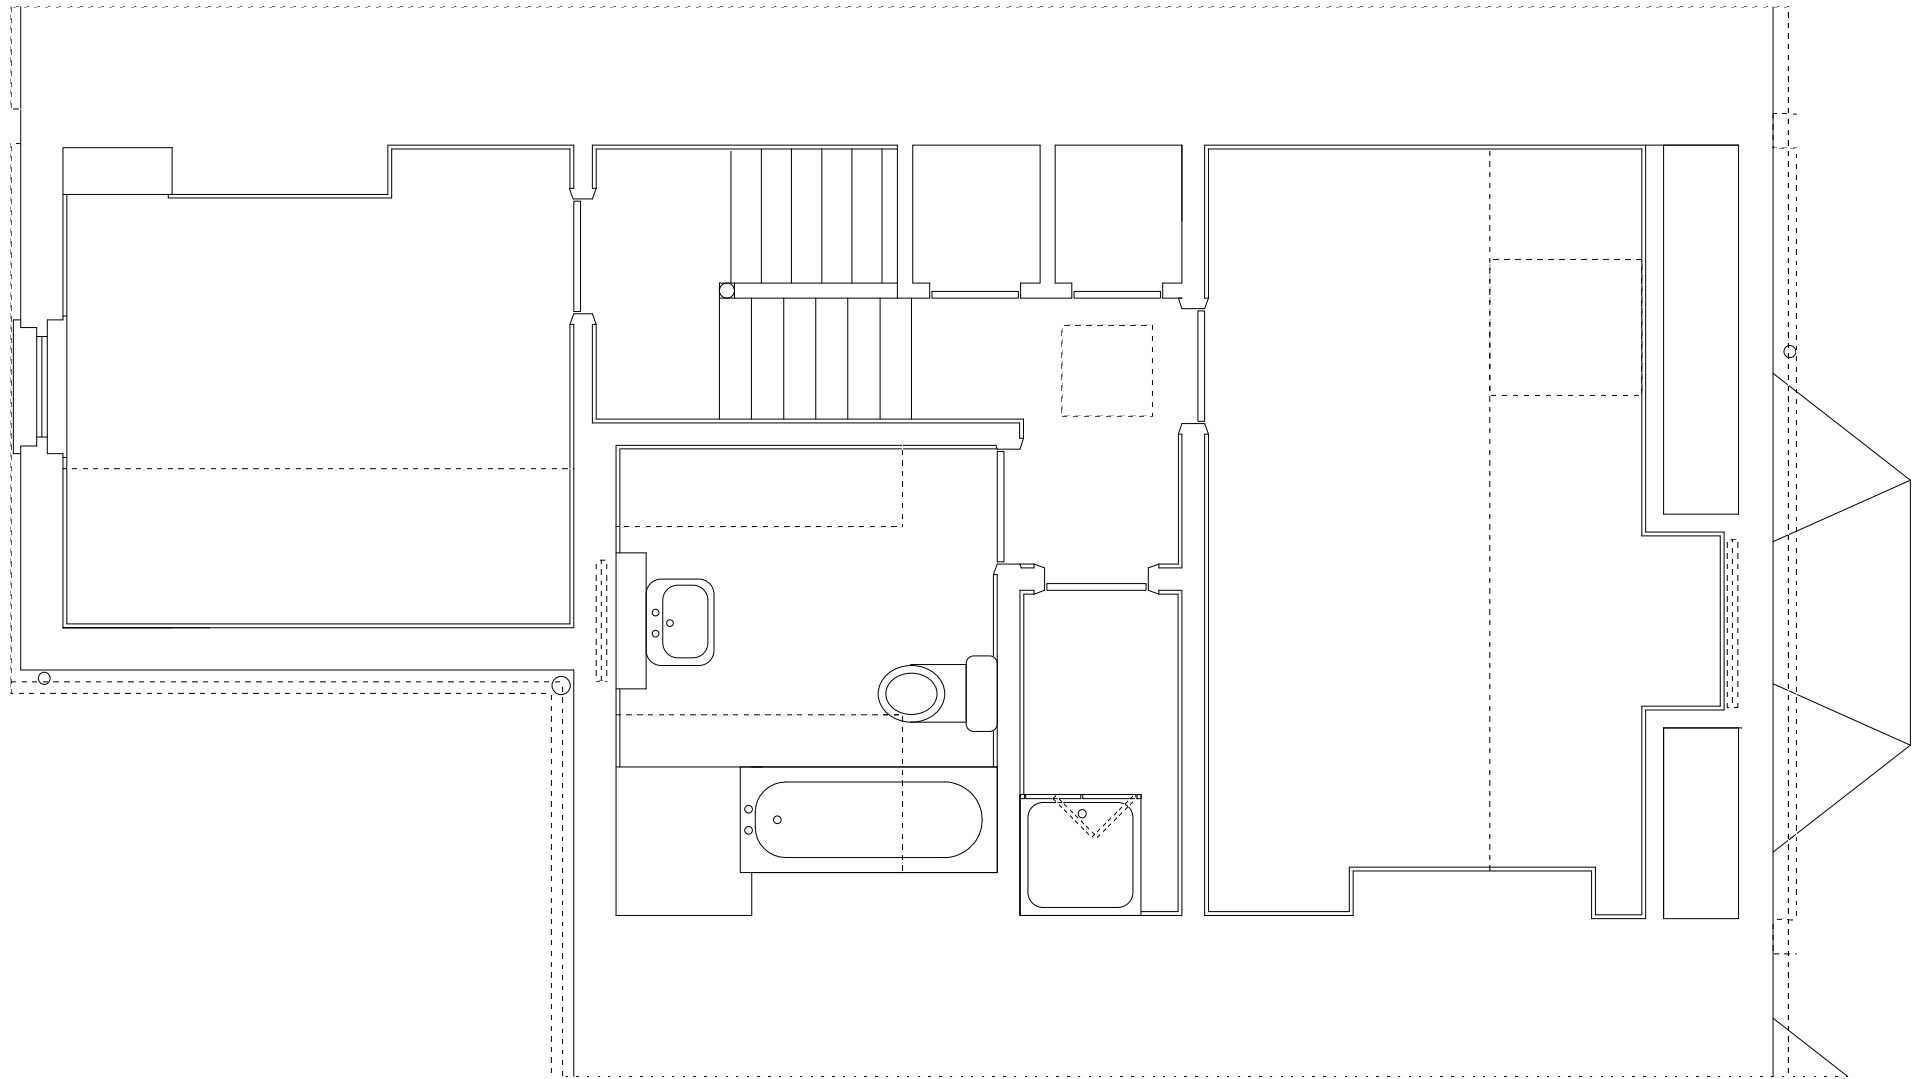

A

Floor Area 45.52 m2 (490 sf)



REVISIONS

1131.04

PETER BELL & PARTNERS ARCHITECTS 44 DALE STREET LONDON W4 2BL

42 COTLEIGH ROAD LONDON NW6 2NP

SECOND FLOOR PLAN AS EXISTING

t 020 8994 3023 m 07967 971 639 scale 1:25 @ A1 & 1:50 @ A3 5 December 2009