


A

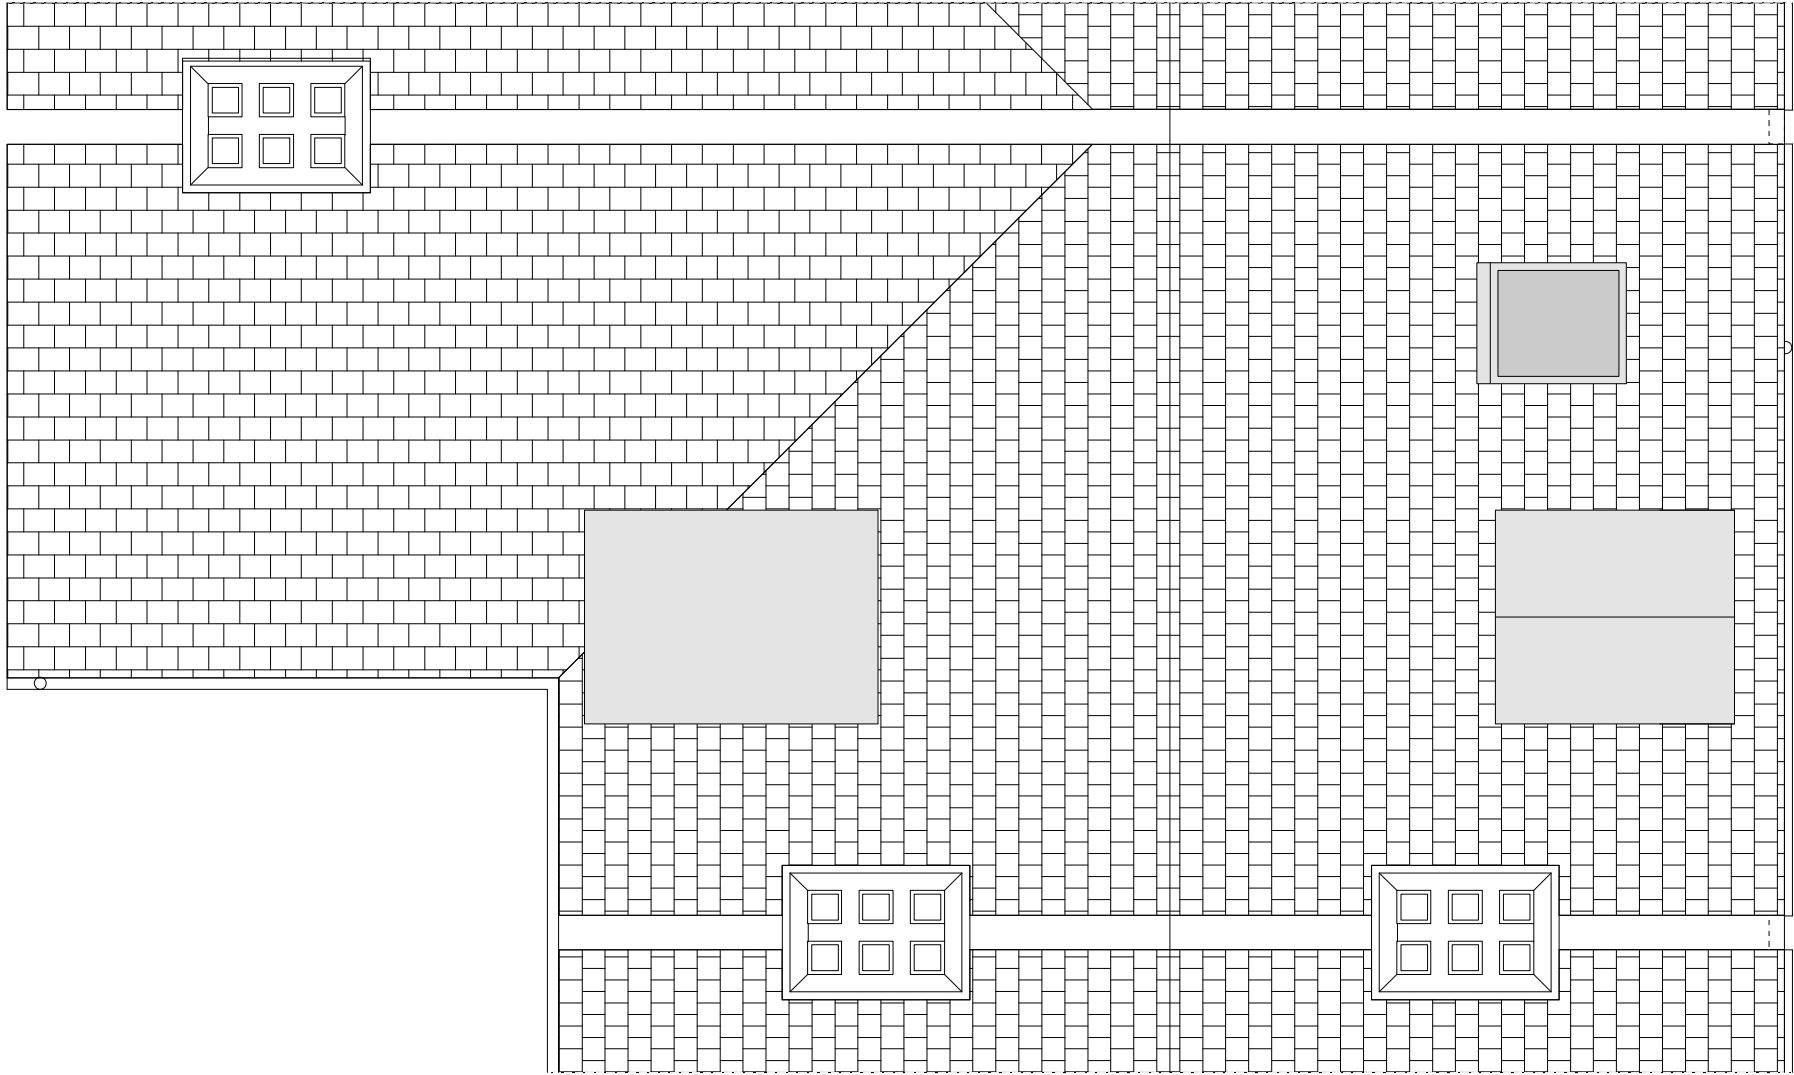

A



REVISIONS A 15 Feb 10 Corrected Velux window

1131.05a

PETER BELL & PARTNERS ARCHITECTS 44 DALE STREET LONDON W4 2BL

42 COTLEIGH ROAD LONDON NW6 2NP

ROOF PLAN AS EXISTING

t 020 8994 3023 m 07967 971 639 scale 1:25 @ A1 & 1:50 @ A3 6 December 2009