






SECTION AT B-B

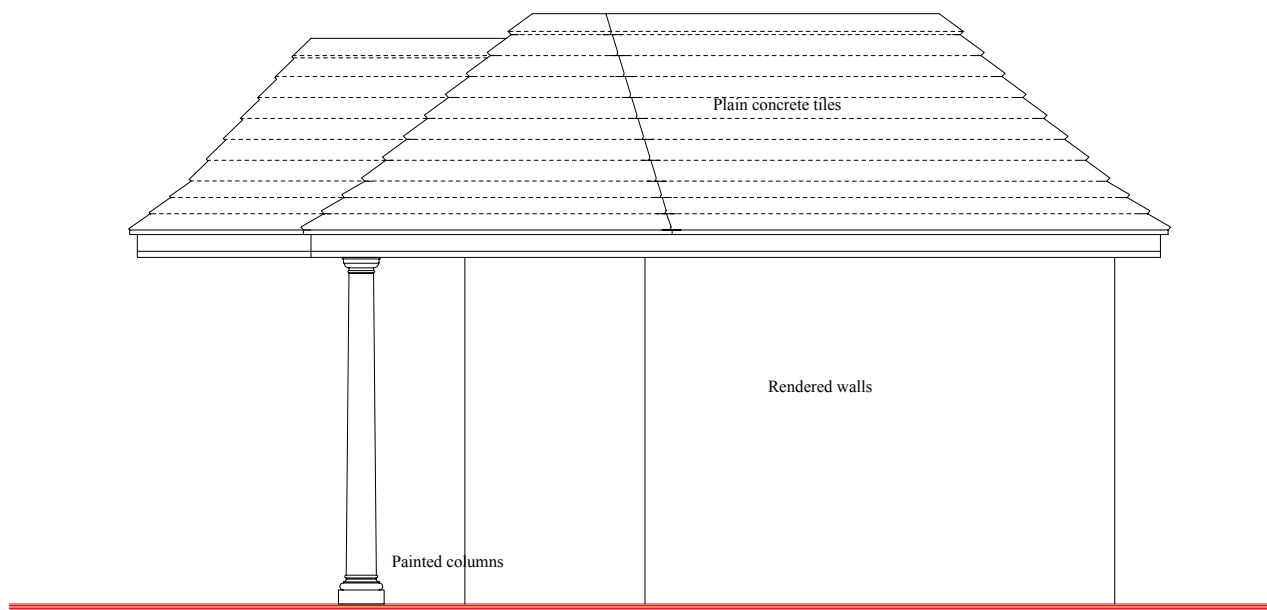


SIDE ELEVATION

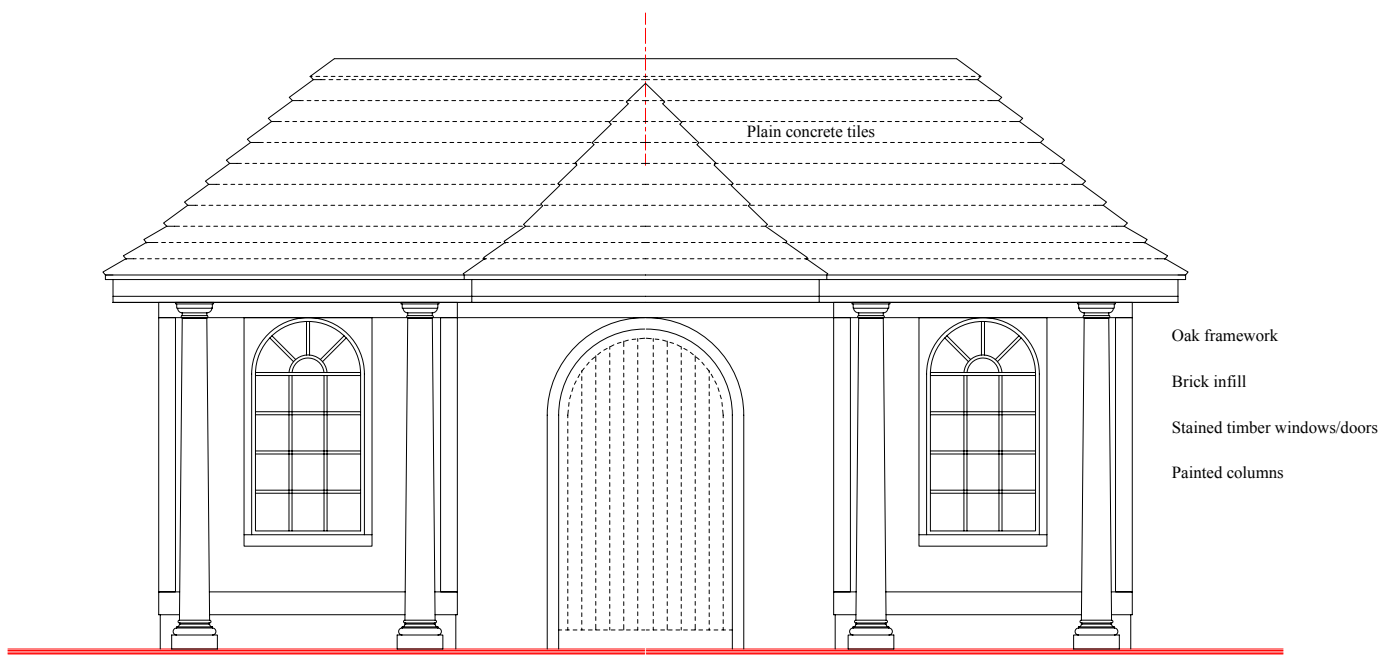


FRONT ELEVATION

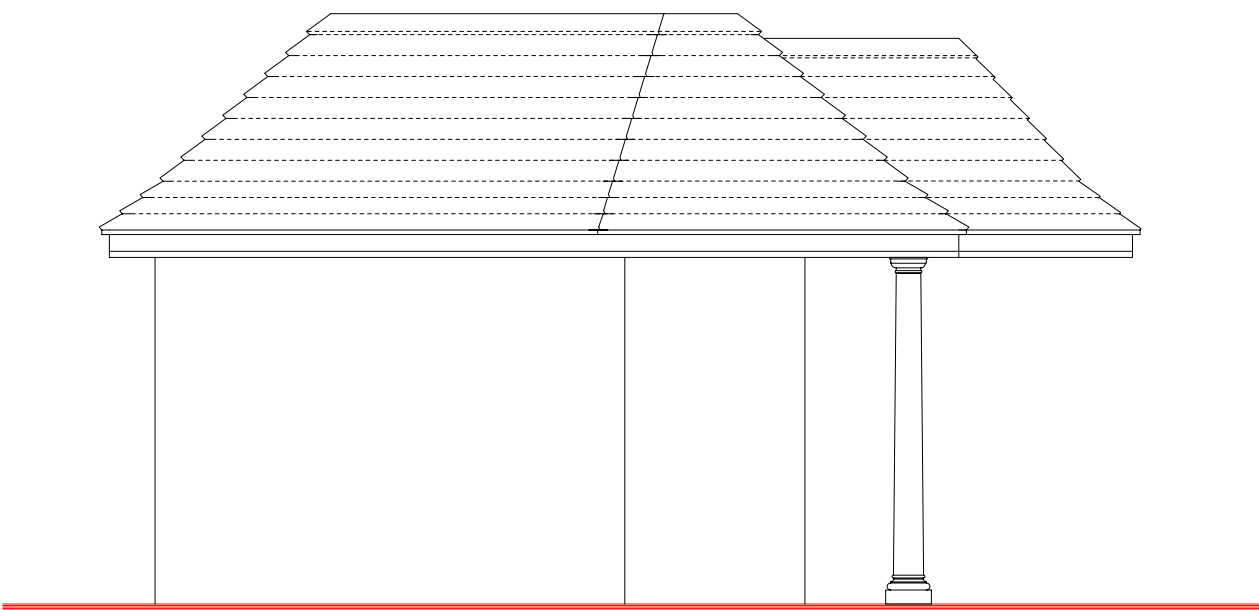

SIDE ELEVATION

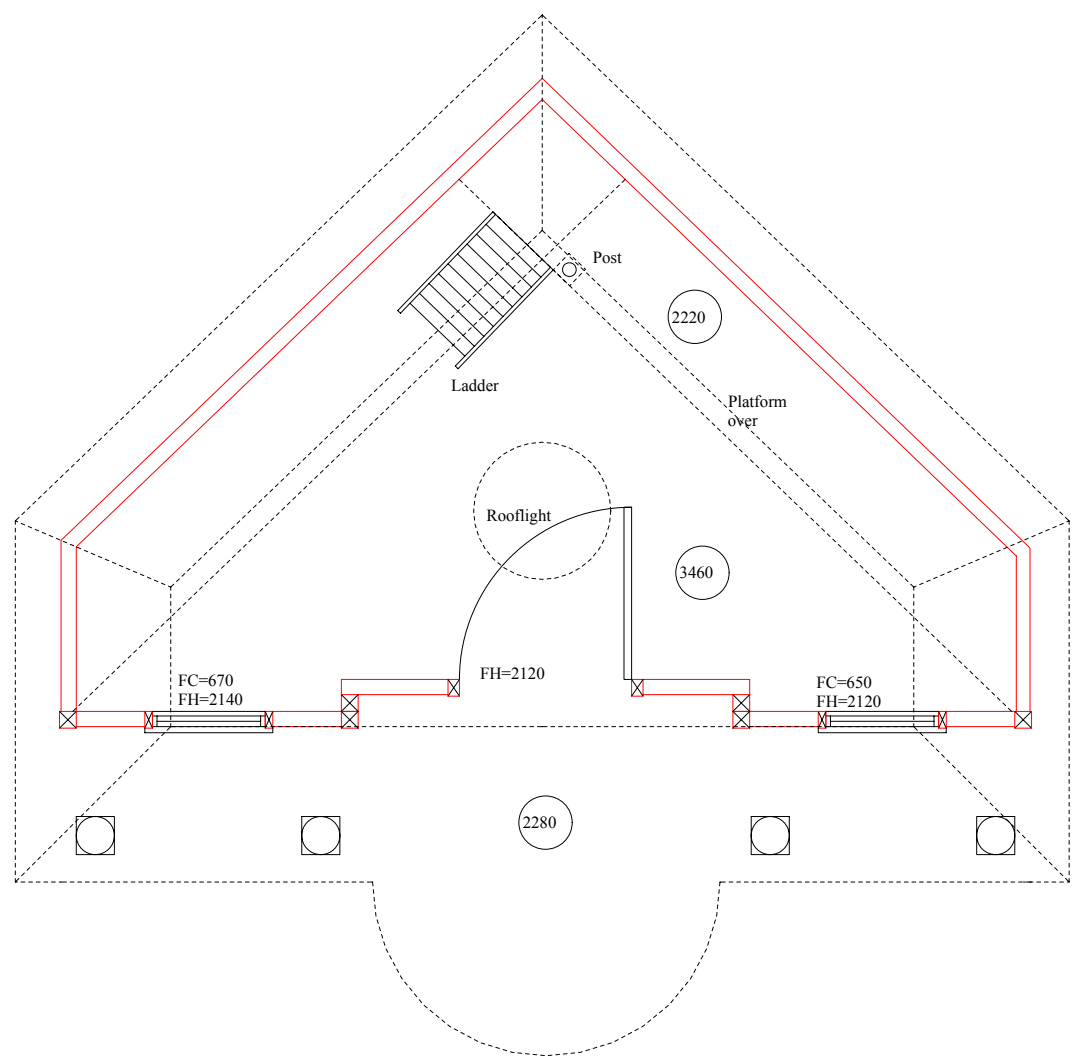

GARDEN HOUSE

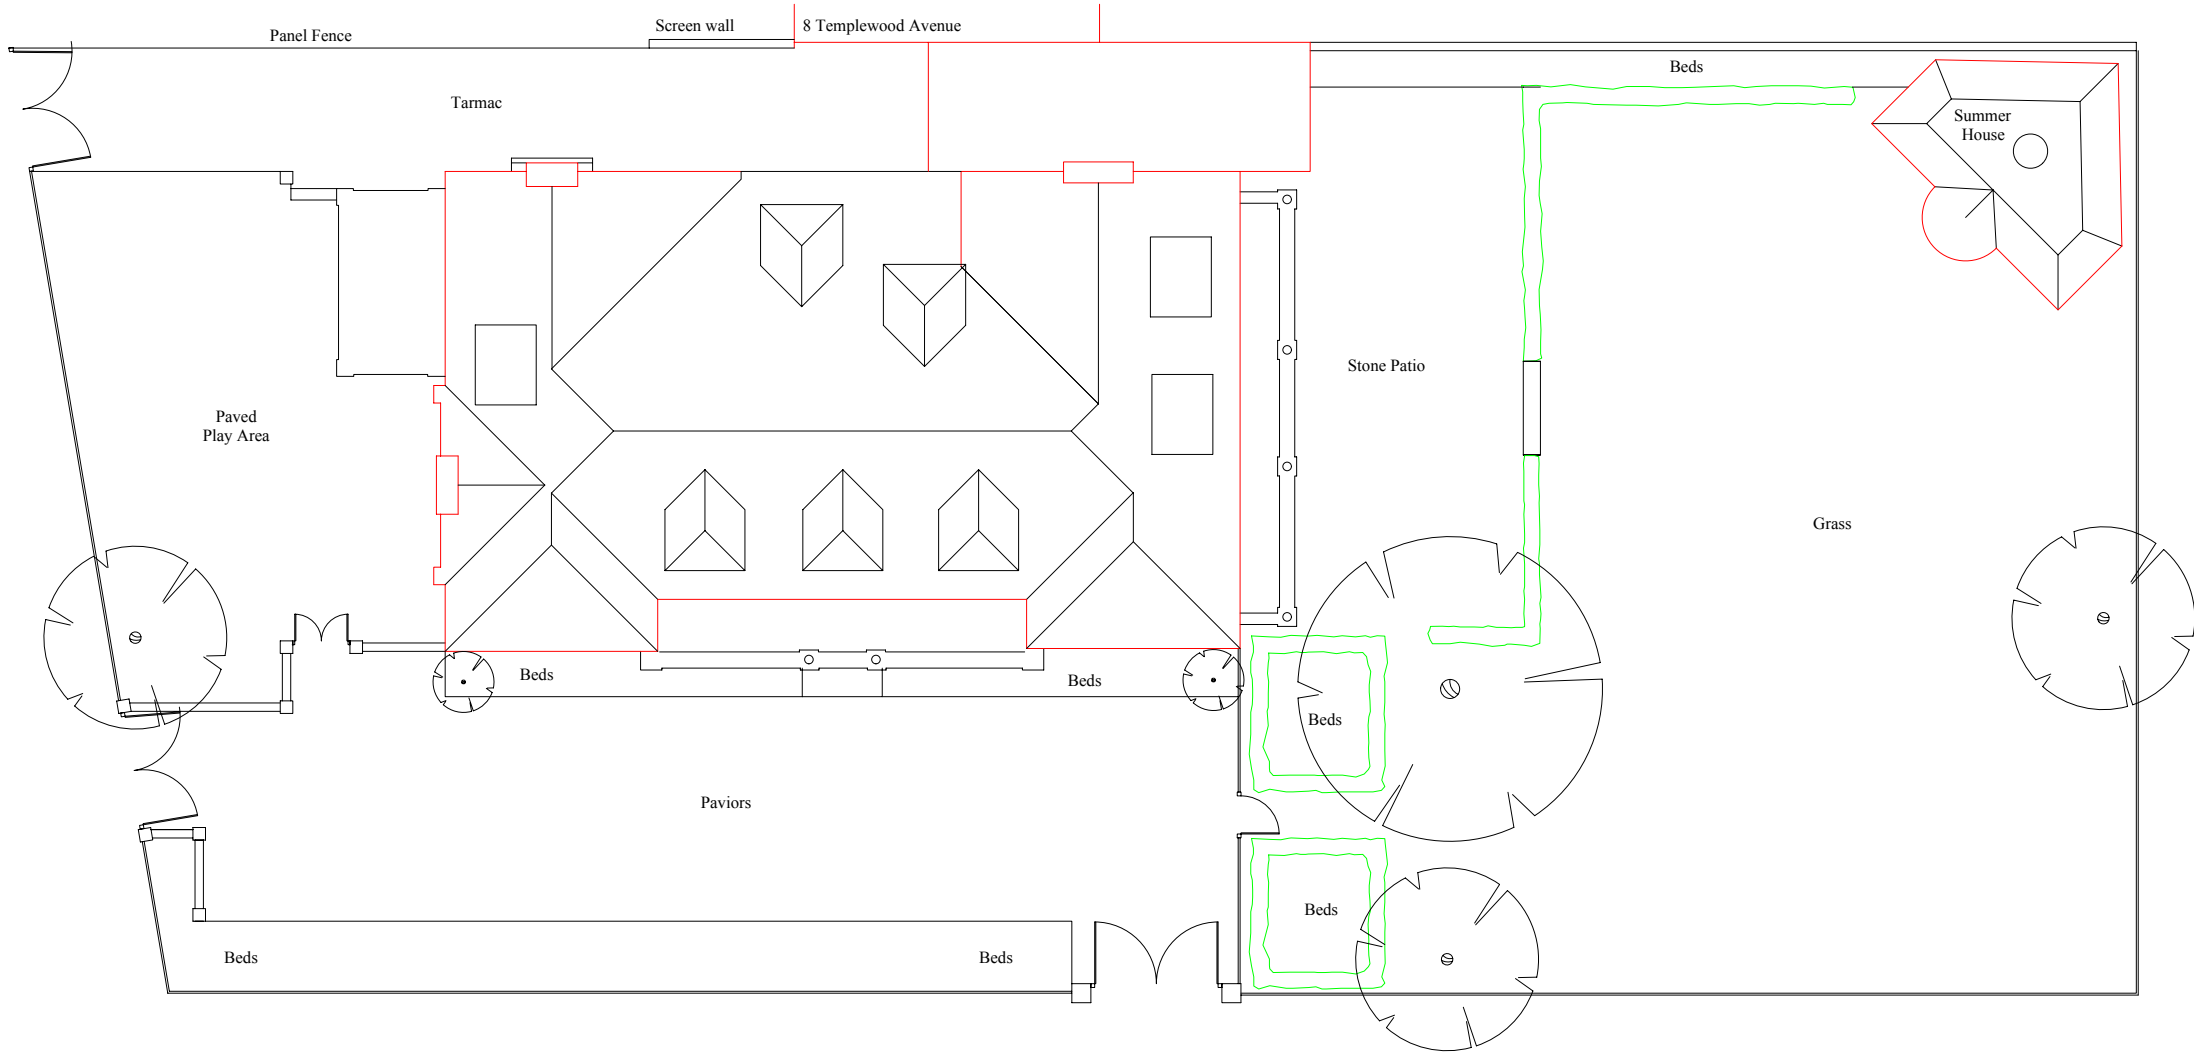

BLOCK PLAN 1:200

Plans/Elevations/Sections as existing

Proposals at
Six Templewood Avenue
Hampstead
NW7

CLIENT: Mr A Chaytor
SHEET NO: 922/3
SCALE : 1:50
DATE : Aug 2009
REV. : B

Corinium Architectural Services
Phoenix House, Phoenix Way,
Cirencester, Glos, GL7 1QG
Tel: 01285 658565
E-Mail: Info@CoriniumAS.co.uk