




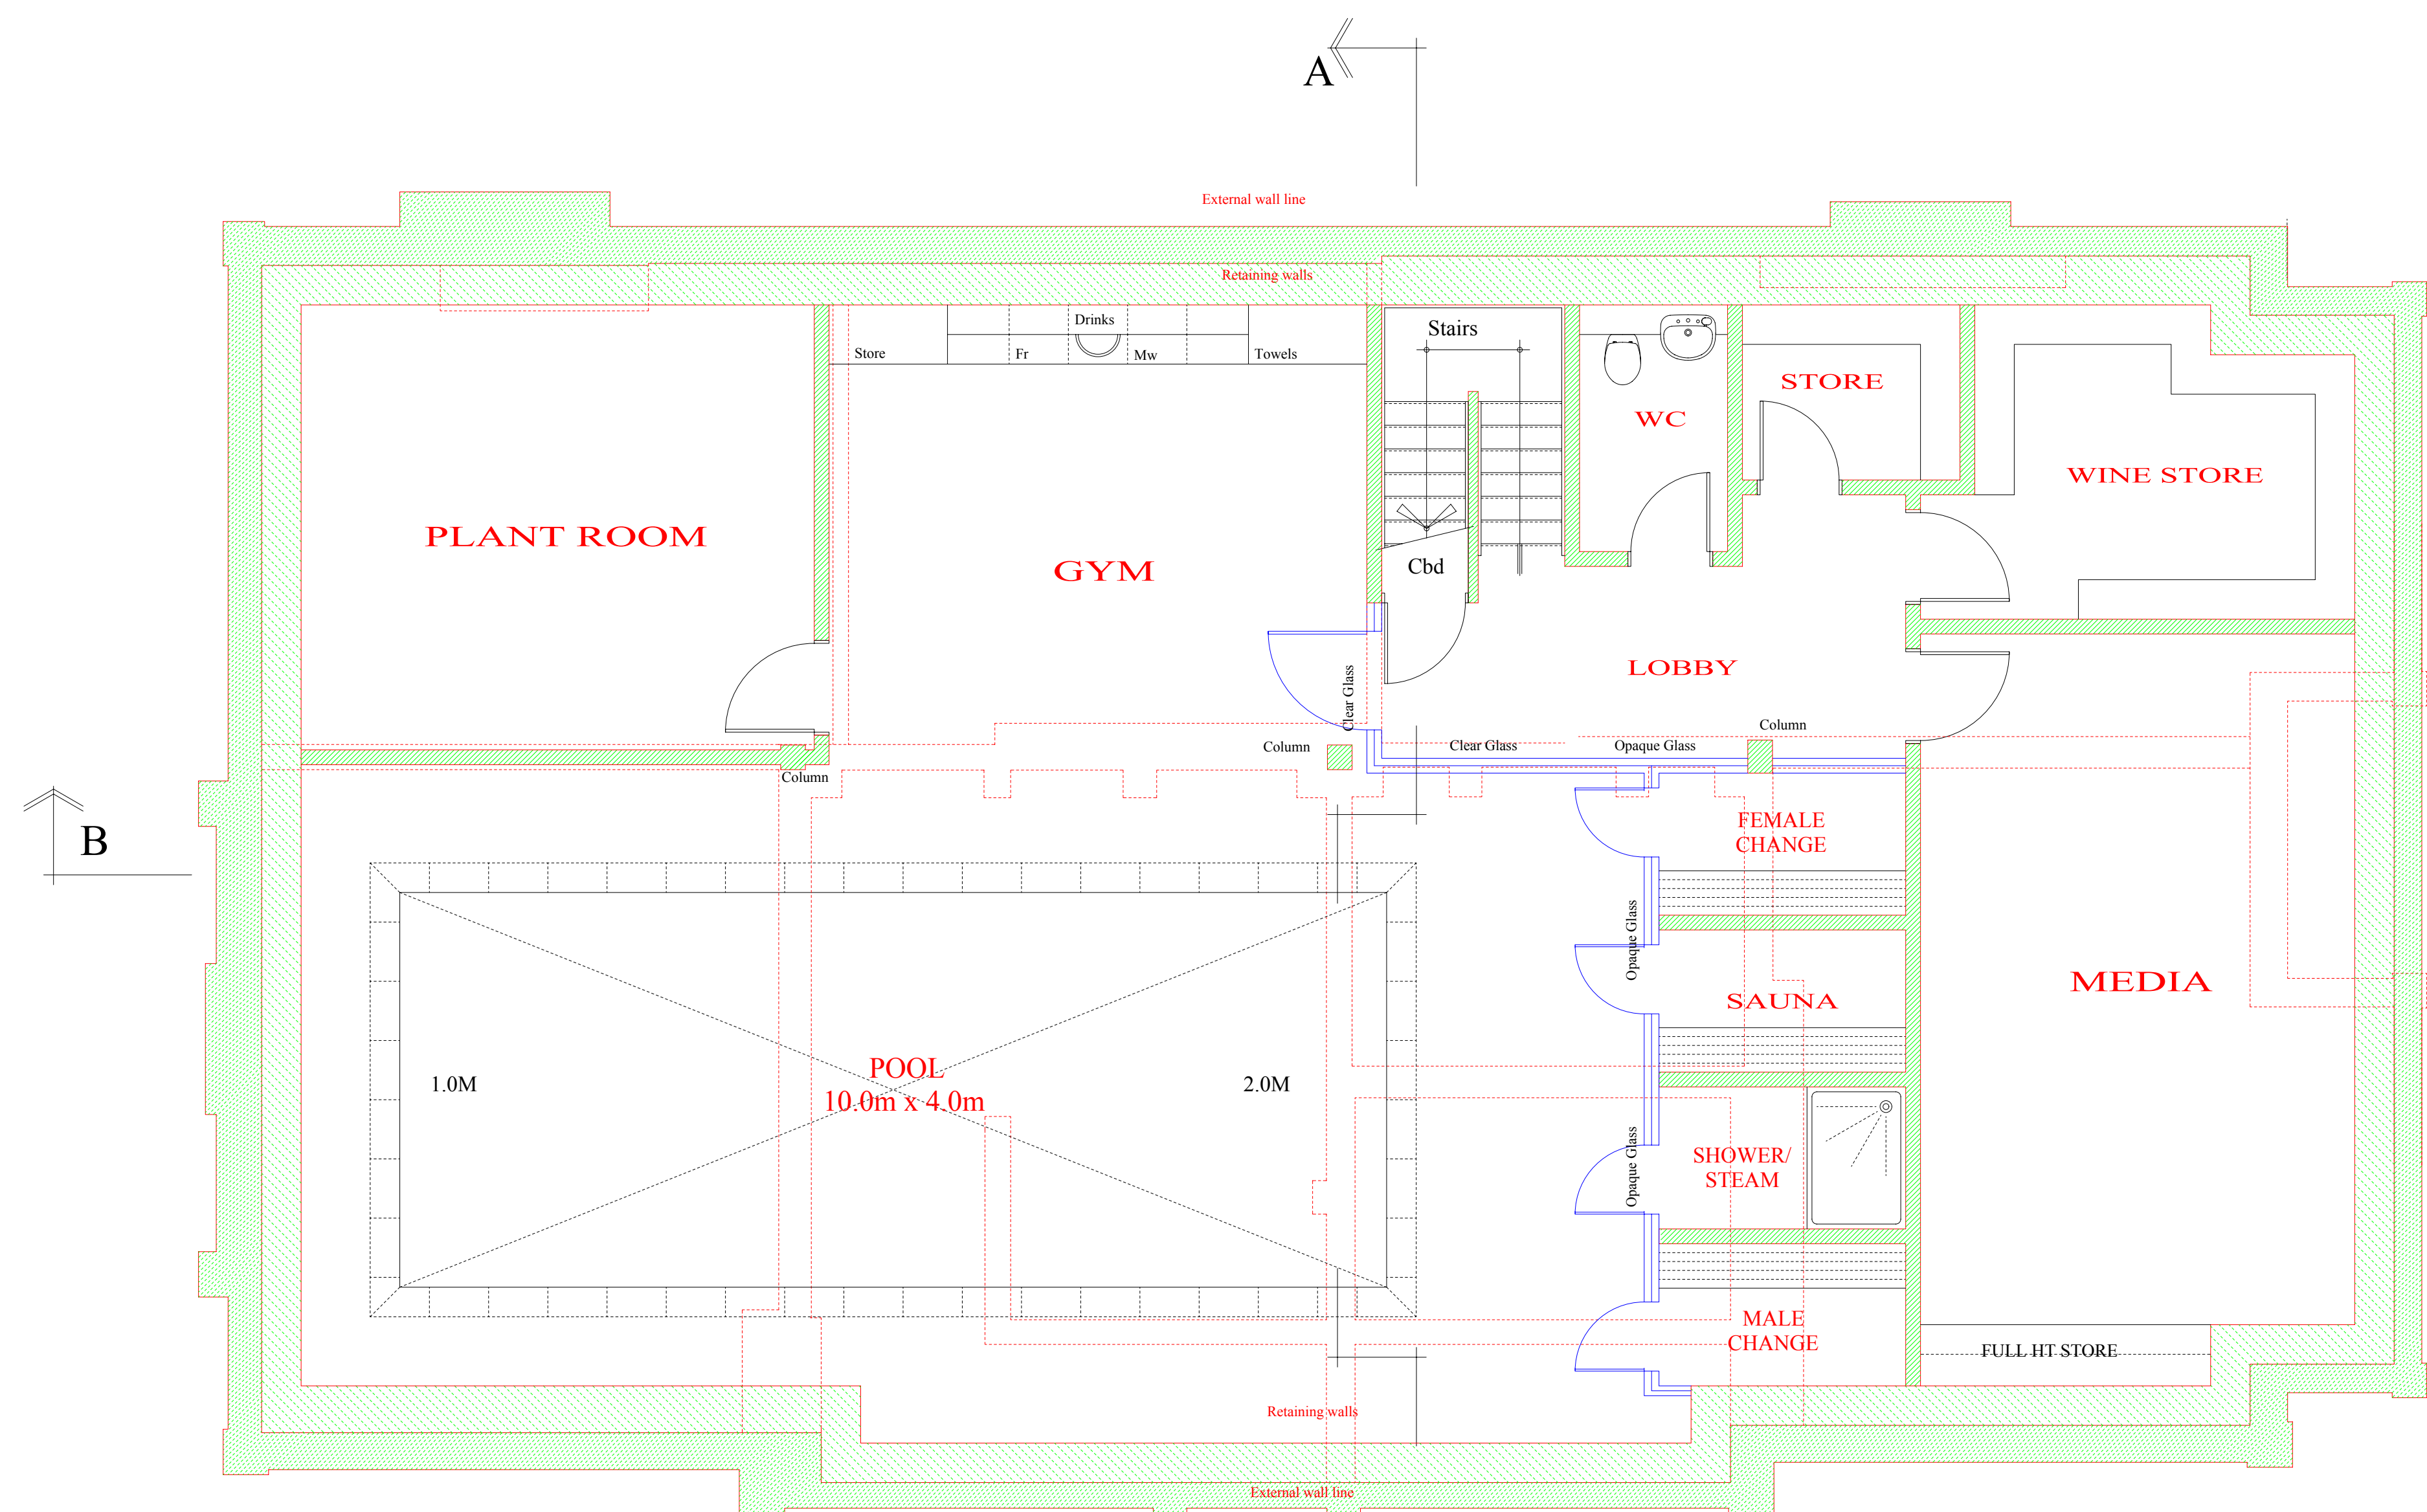


BASEMENT FLOOR PLAN

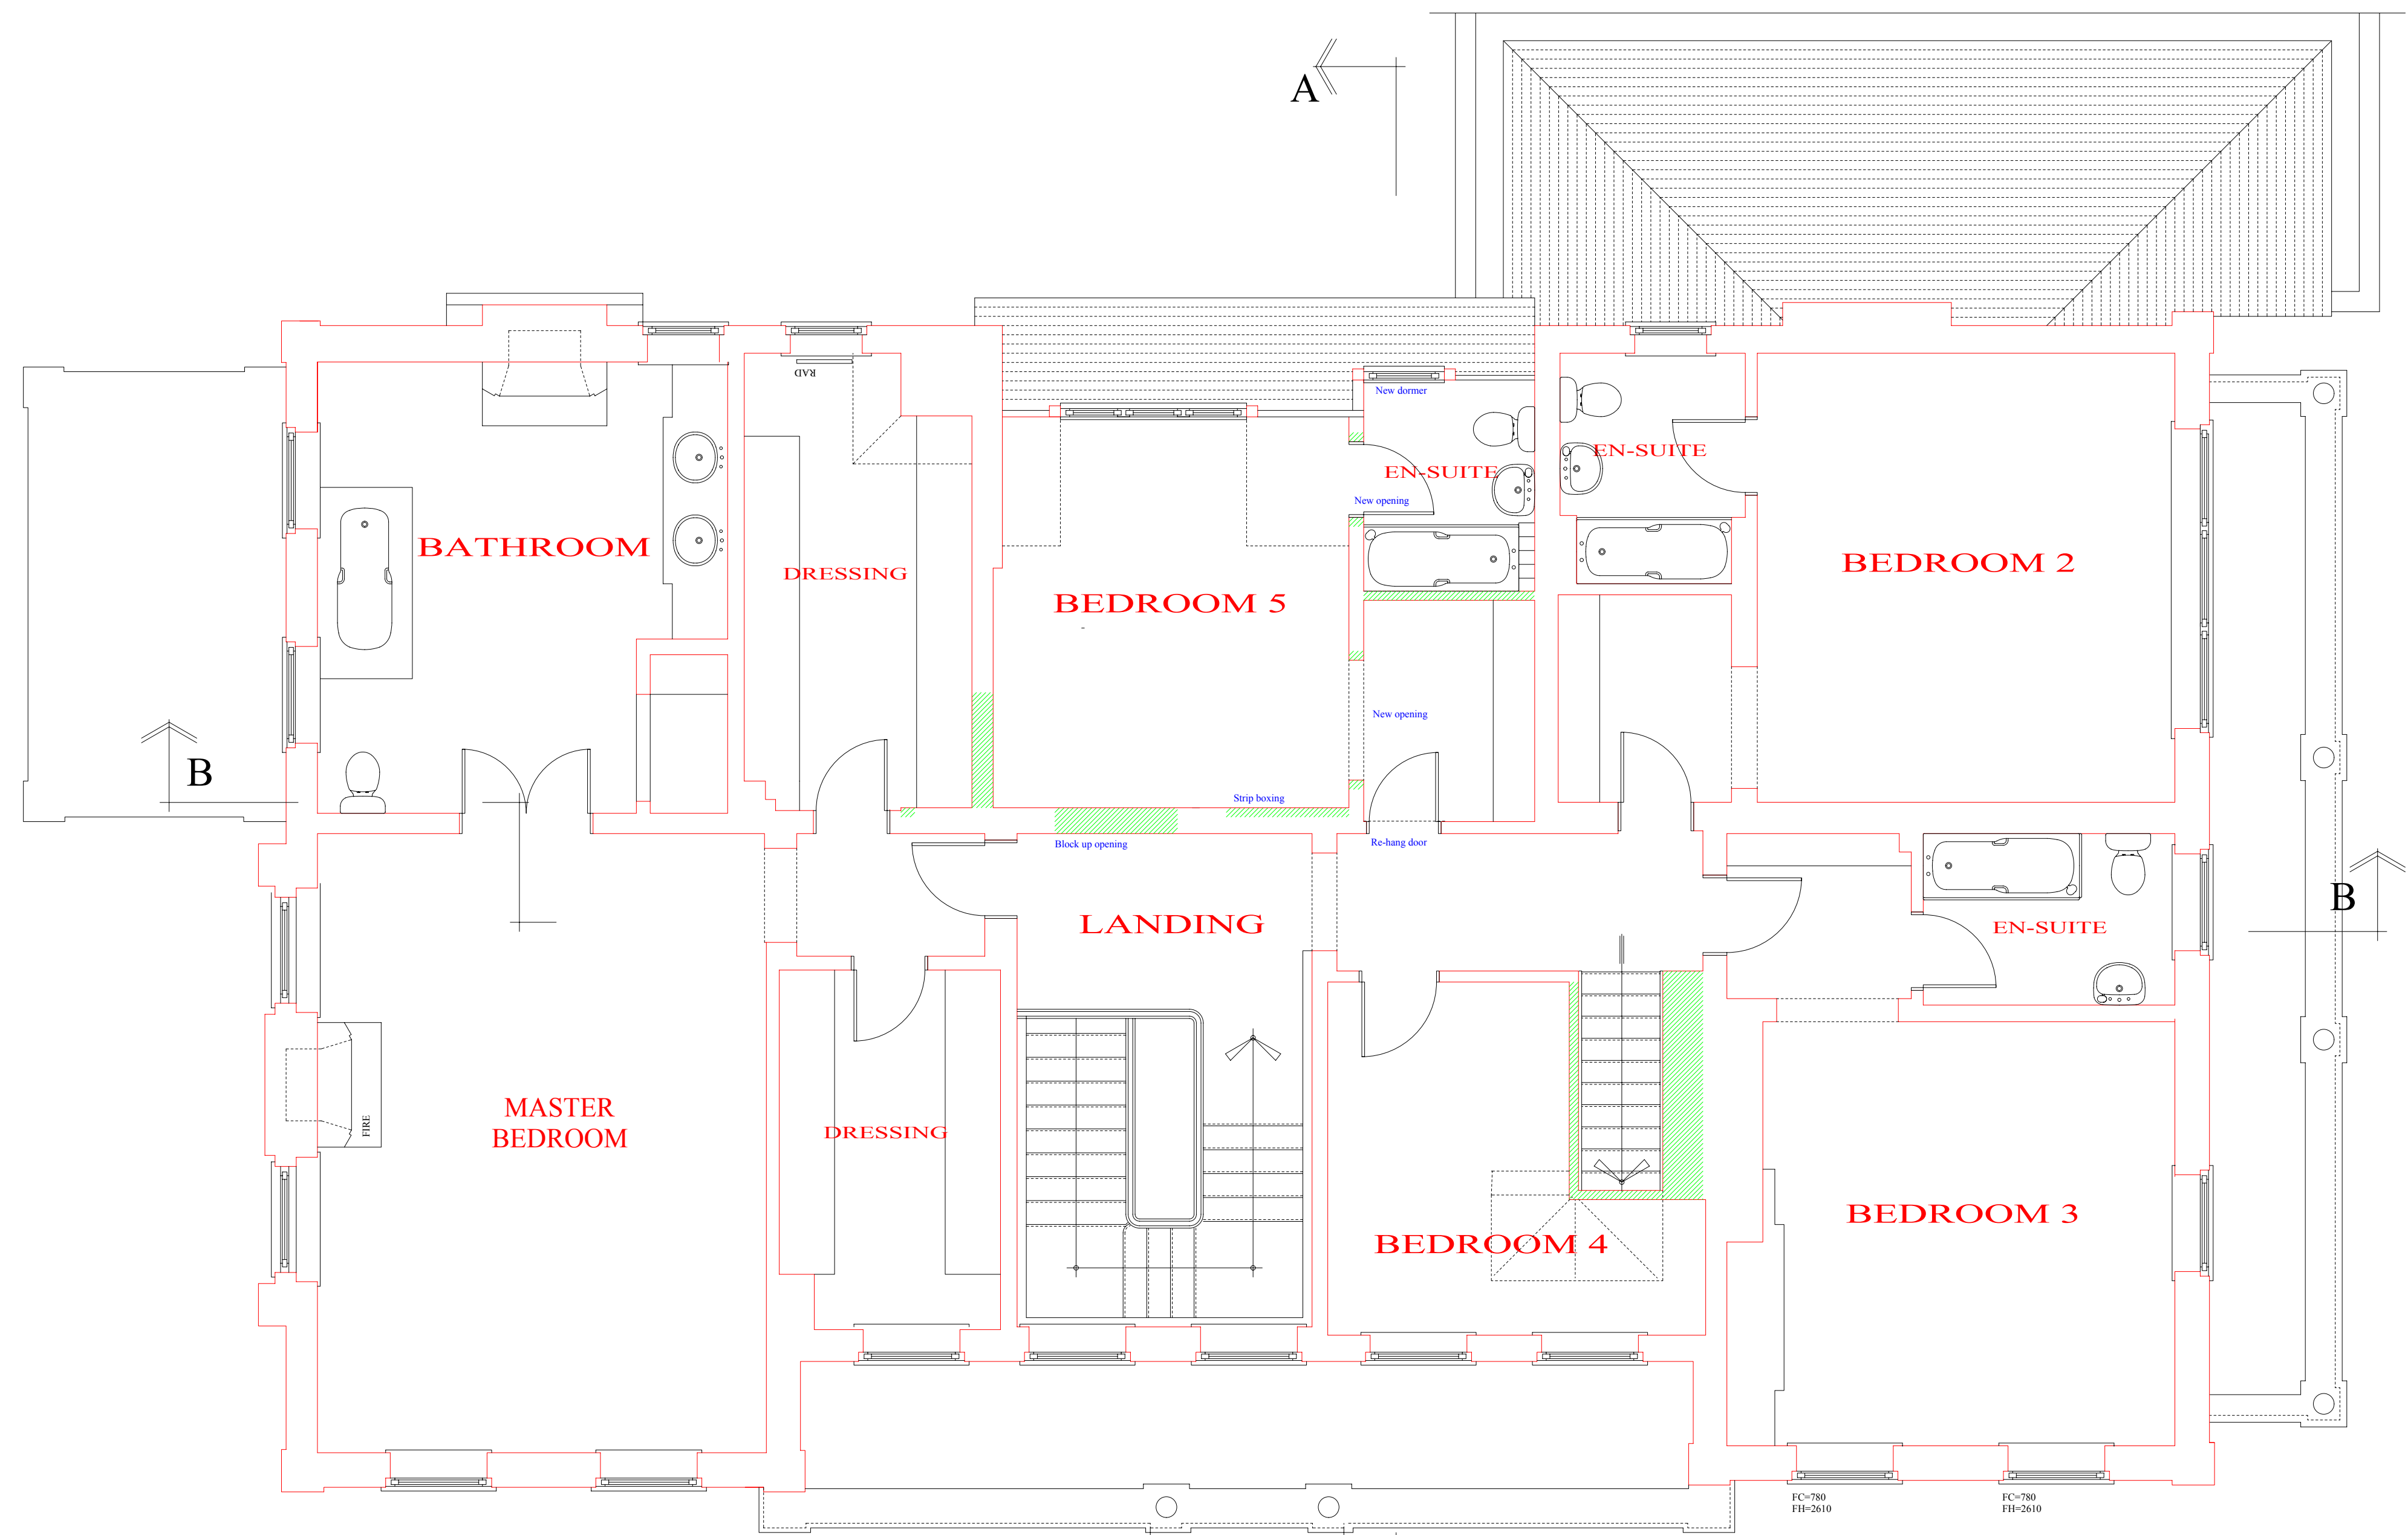

FIRST FLOOR PLAN

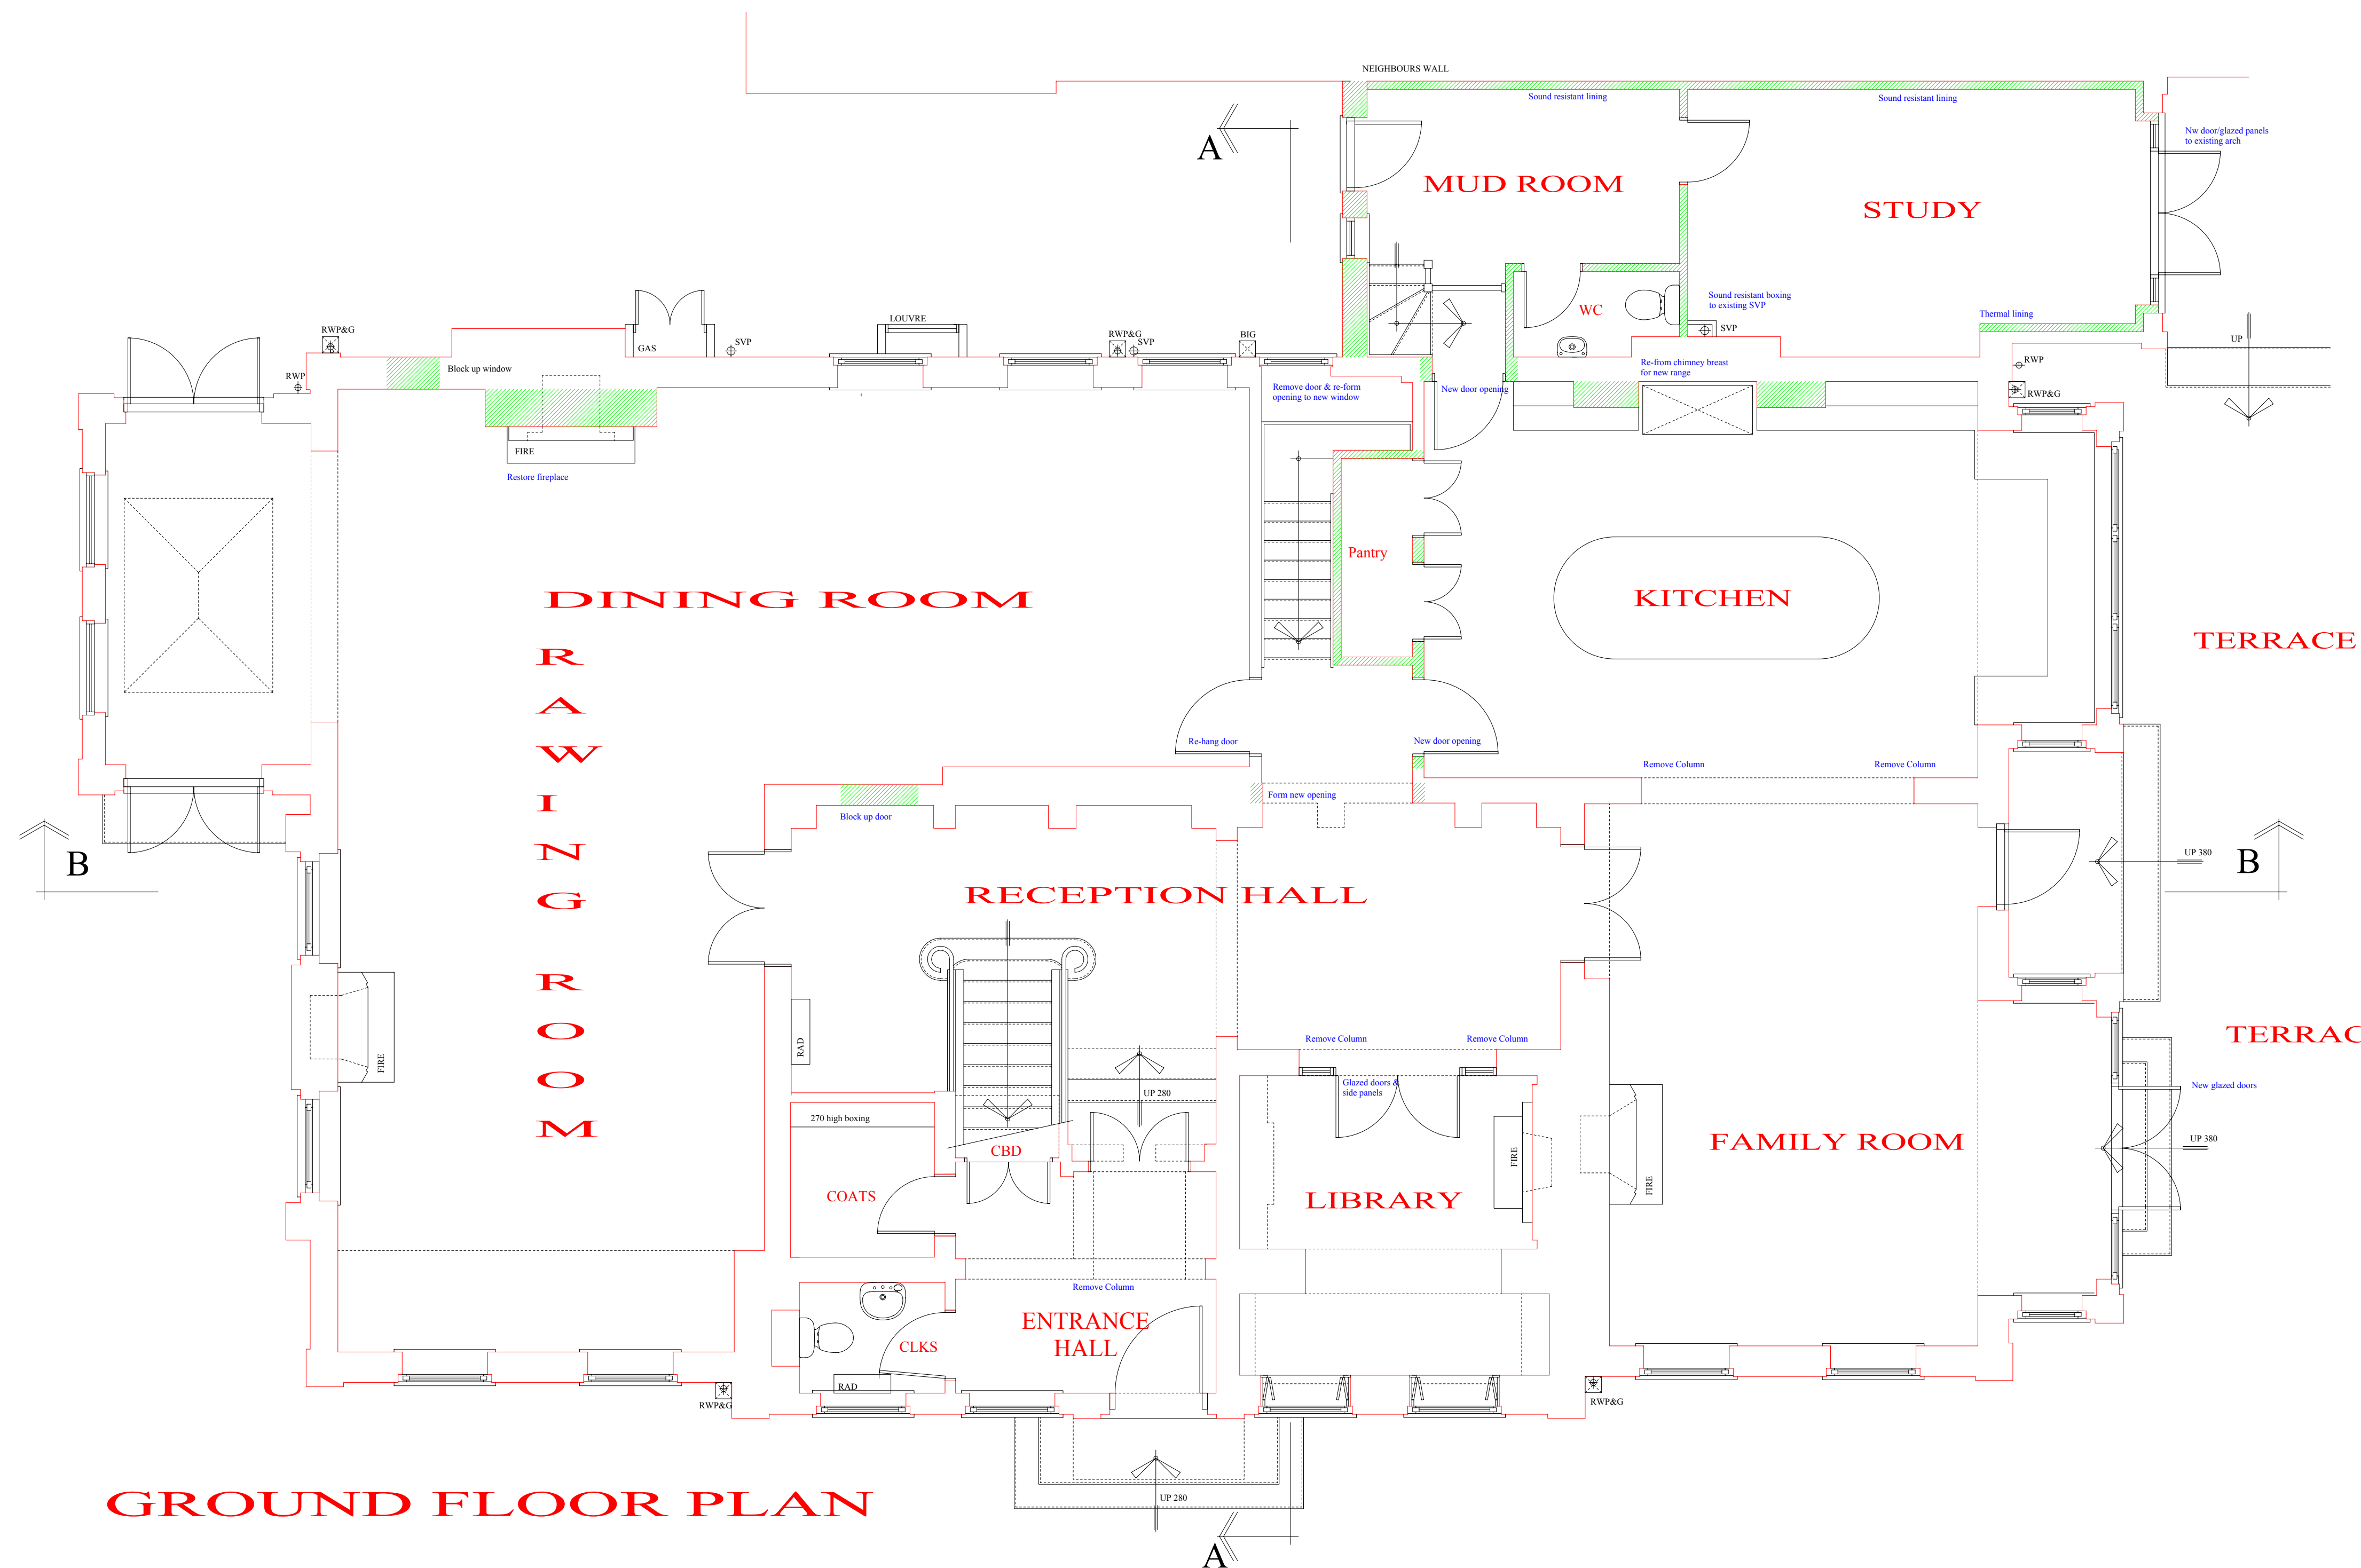


GROUND FLOOR PLAN

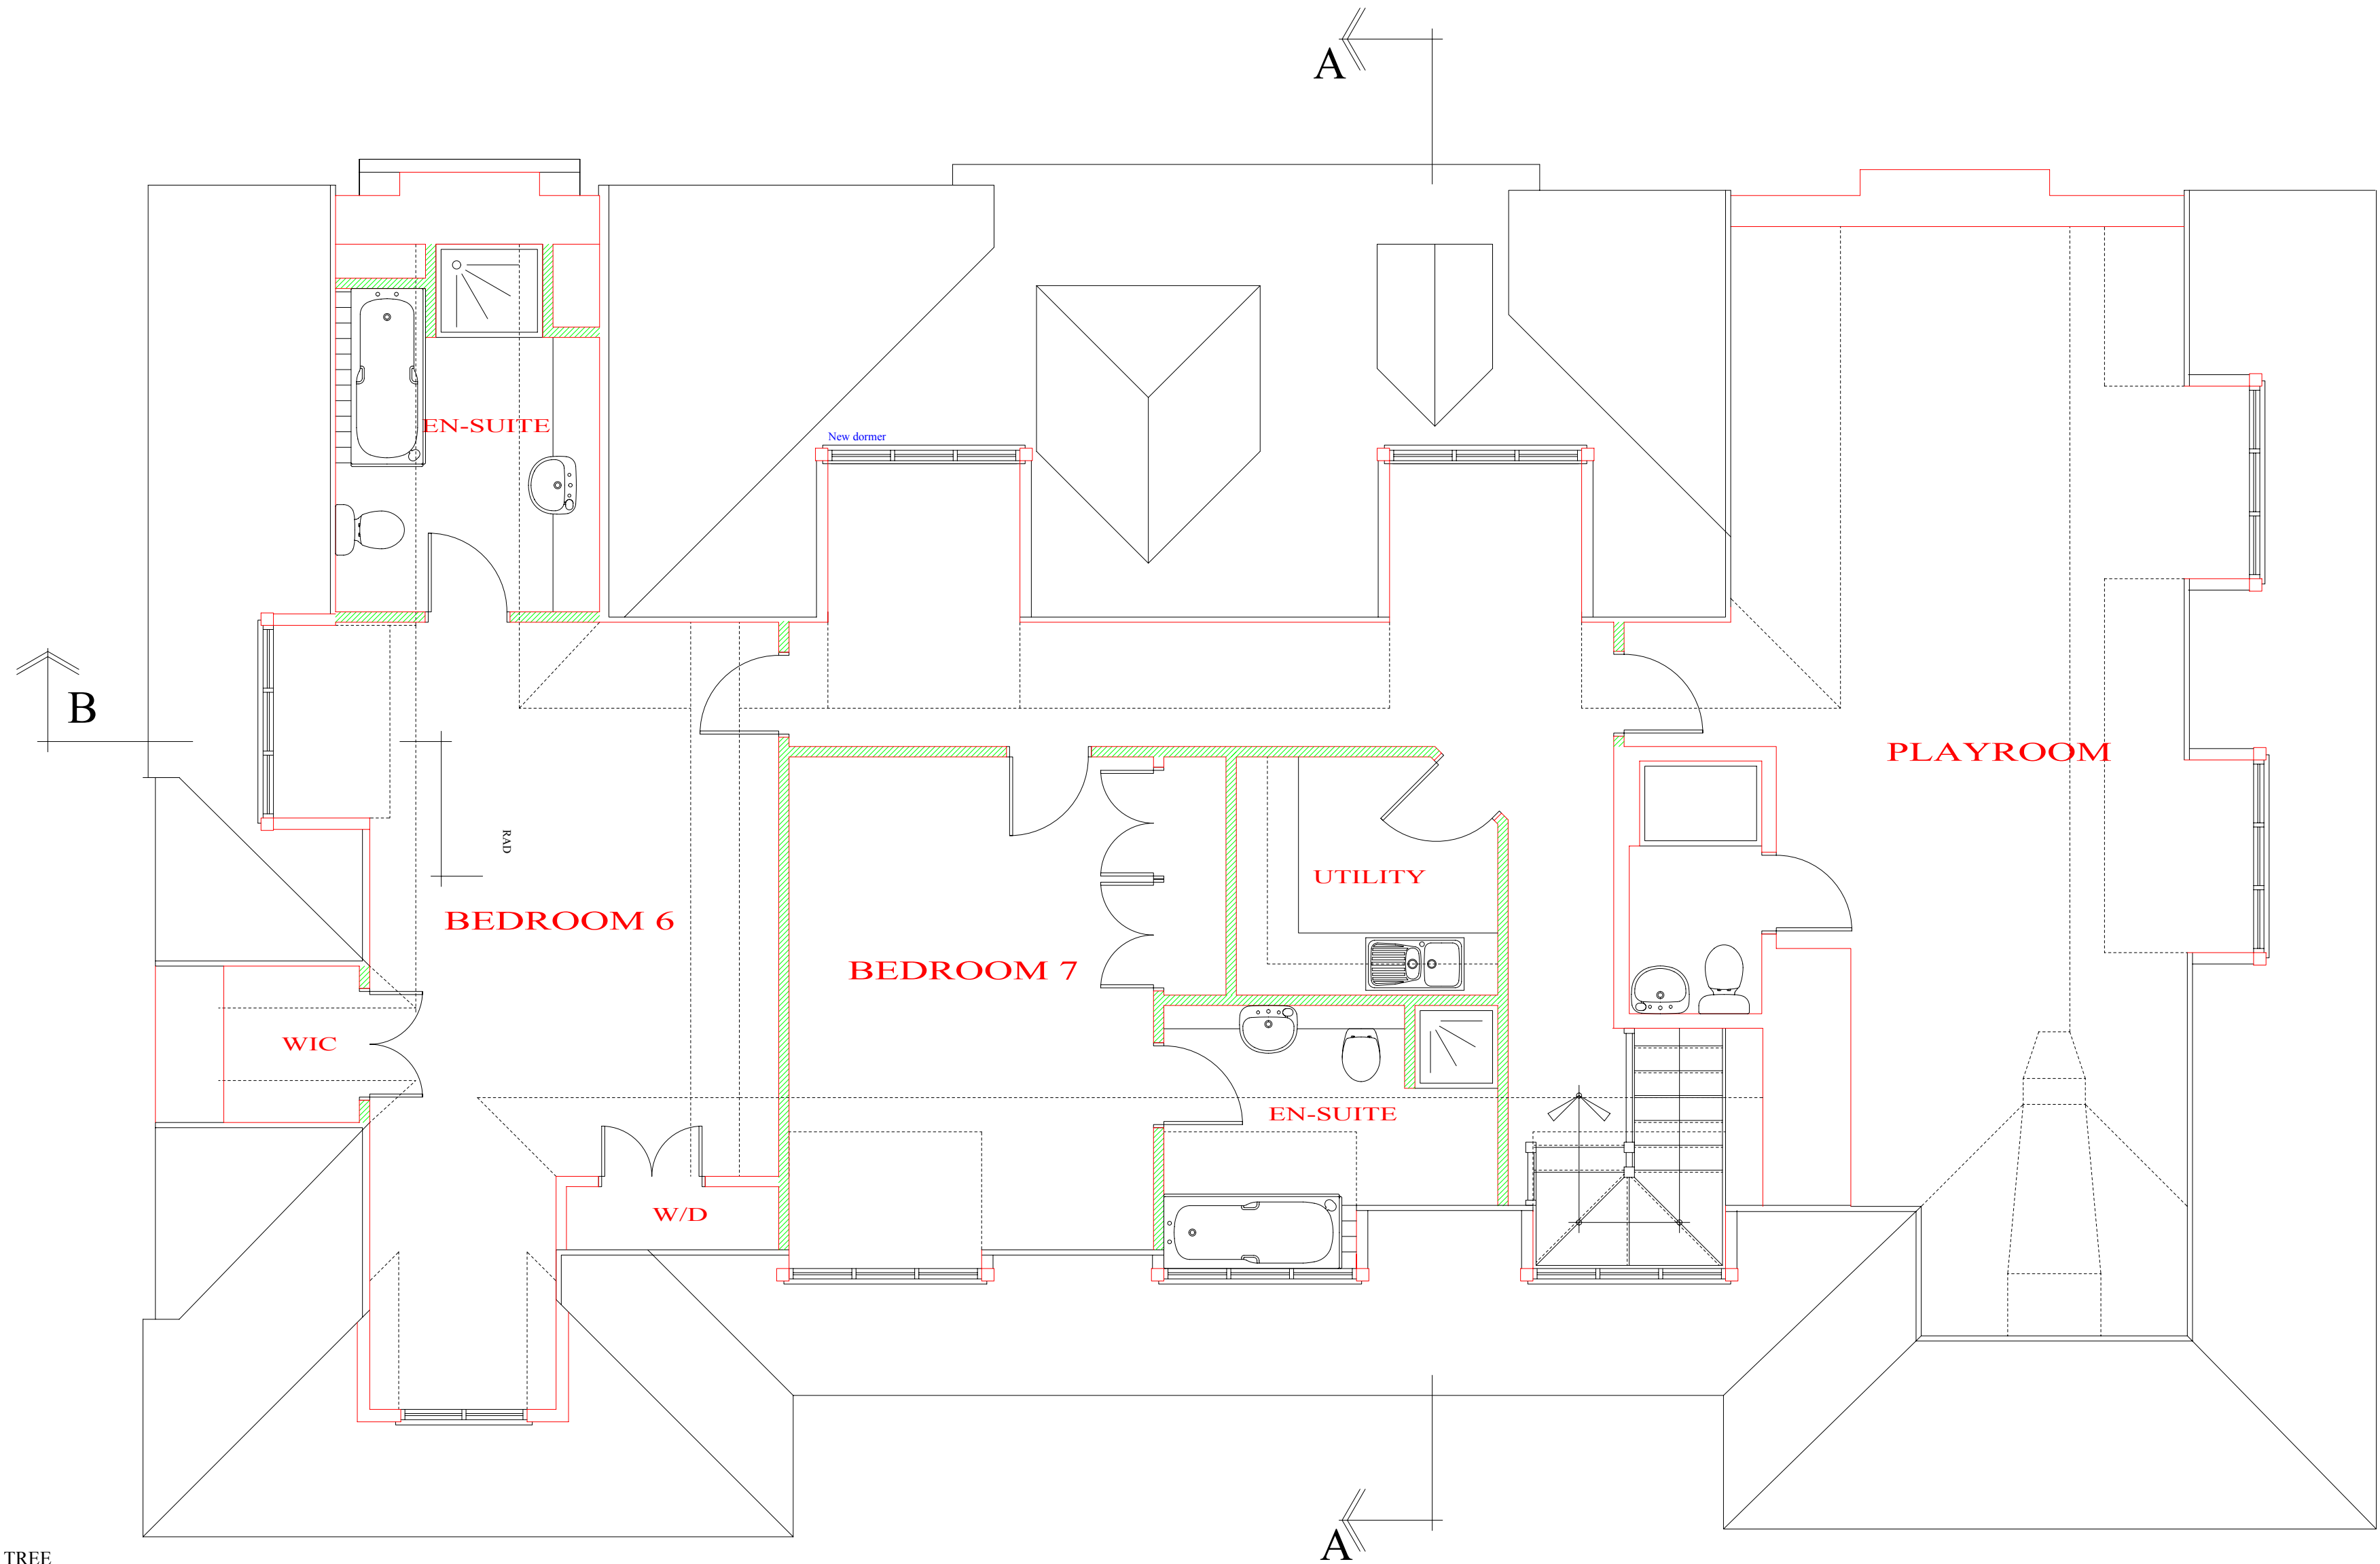

SECOND FLOOR PLAN

PLANS AS PROPOSED

1:50

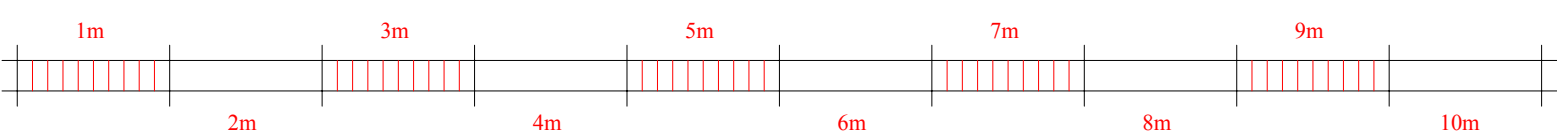

Proposals at  
Six Templewood Avenue  
Hampstead  
NW3 7XA

CLIENT: Mr A. Chaytor  
SHEET NO: 0224  
SCALE: 1:50, 1:200  
DATE: Nov 2009  
REV: C

Cerium Architectural Services  
Phoenix House, Phoenix Way  
Croydon, Croydon (CR7 1QG)  
Tel: 01253 654565  
E-Mail: info@ceriumas.co.uk