



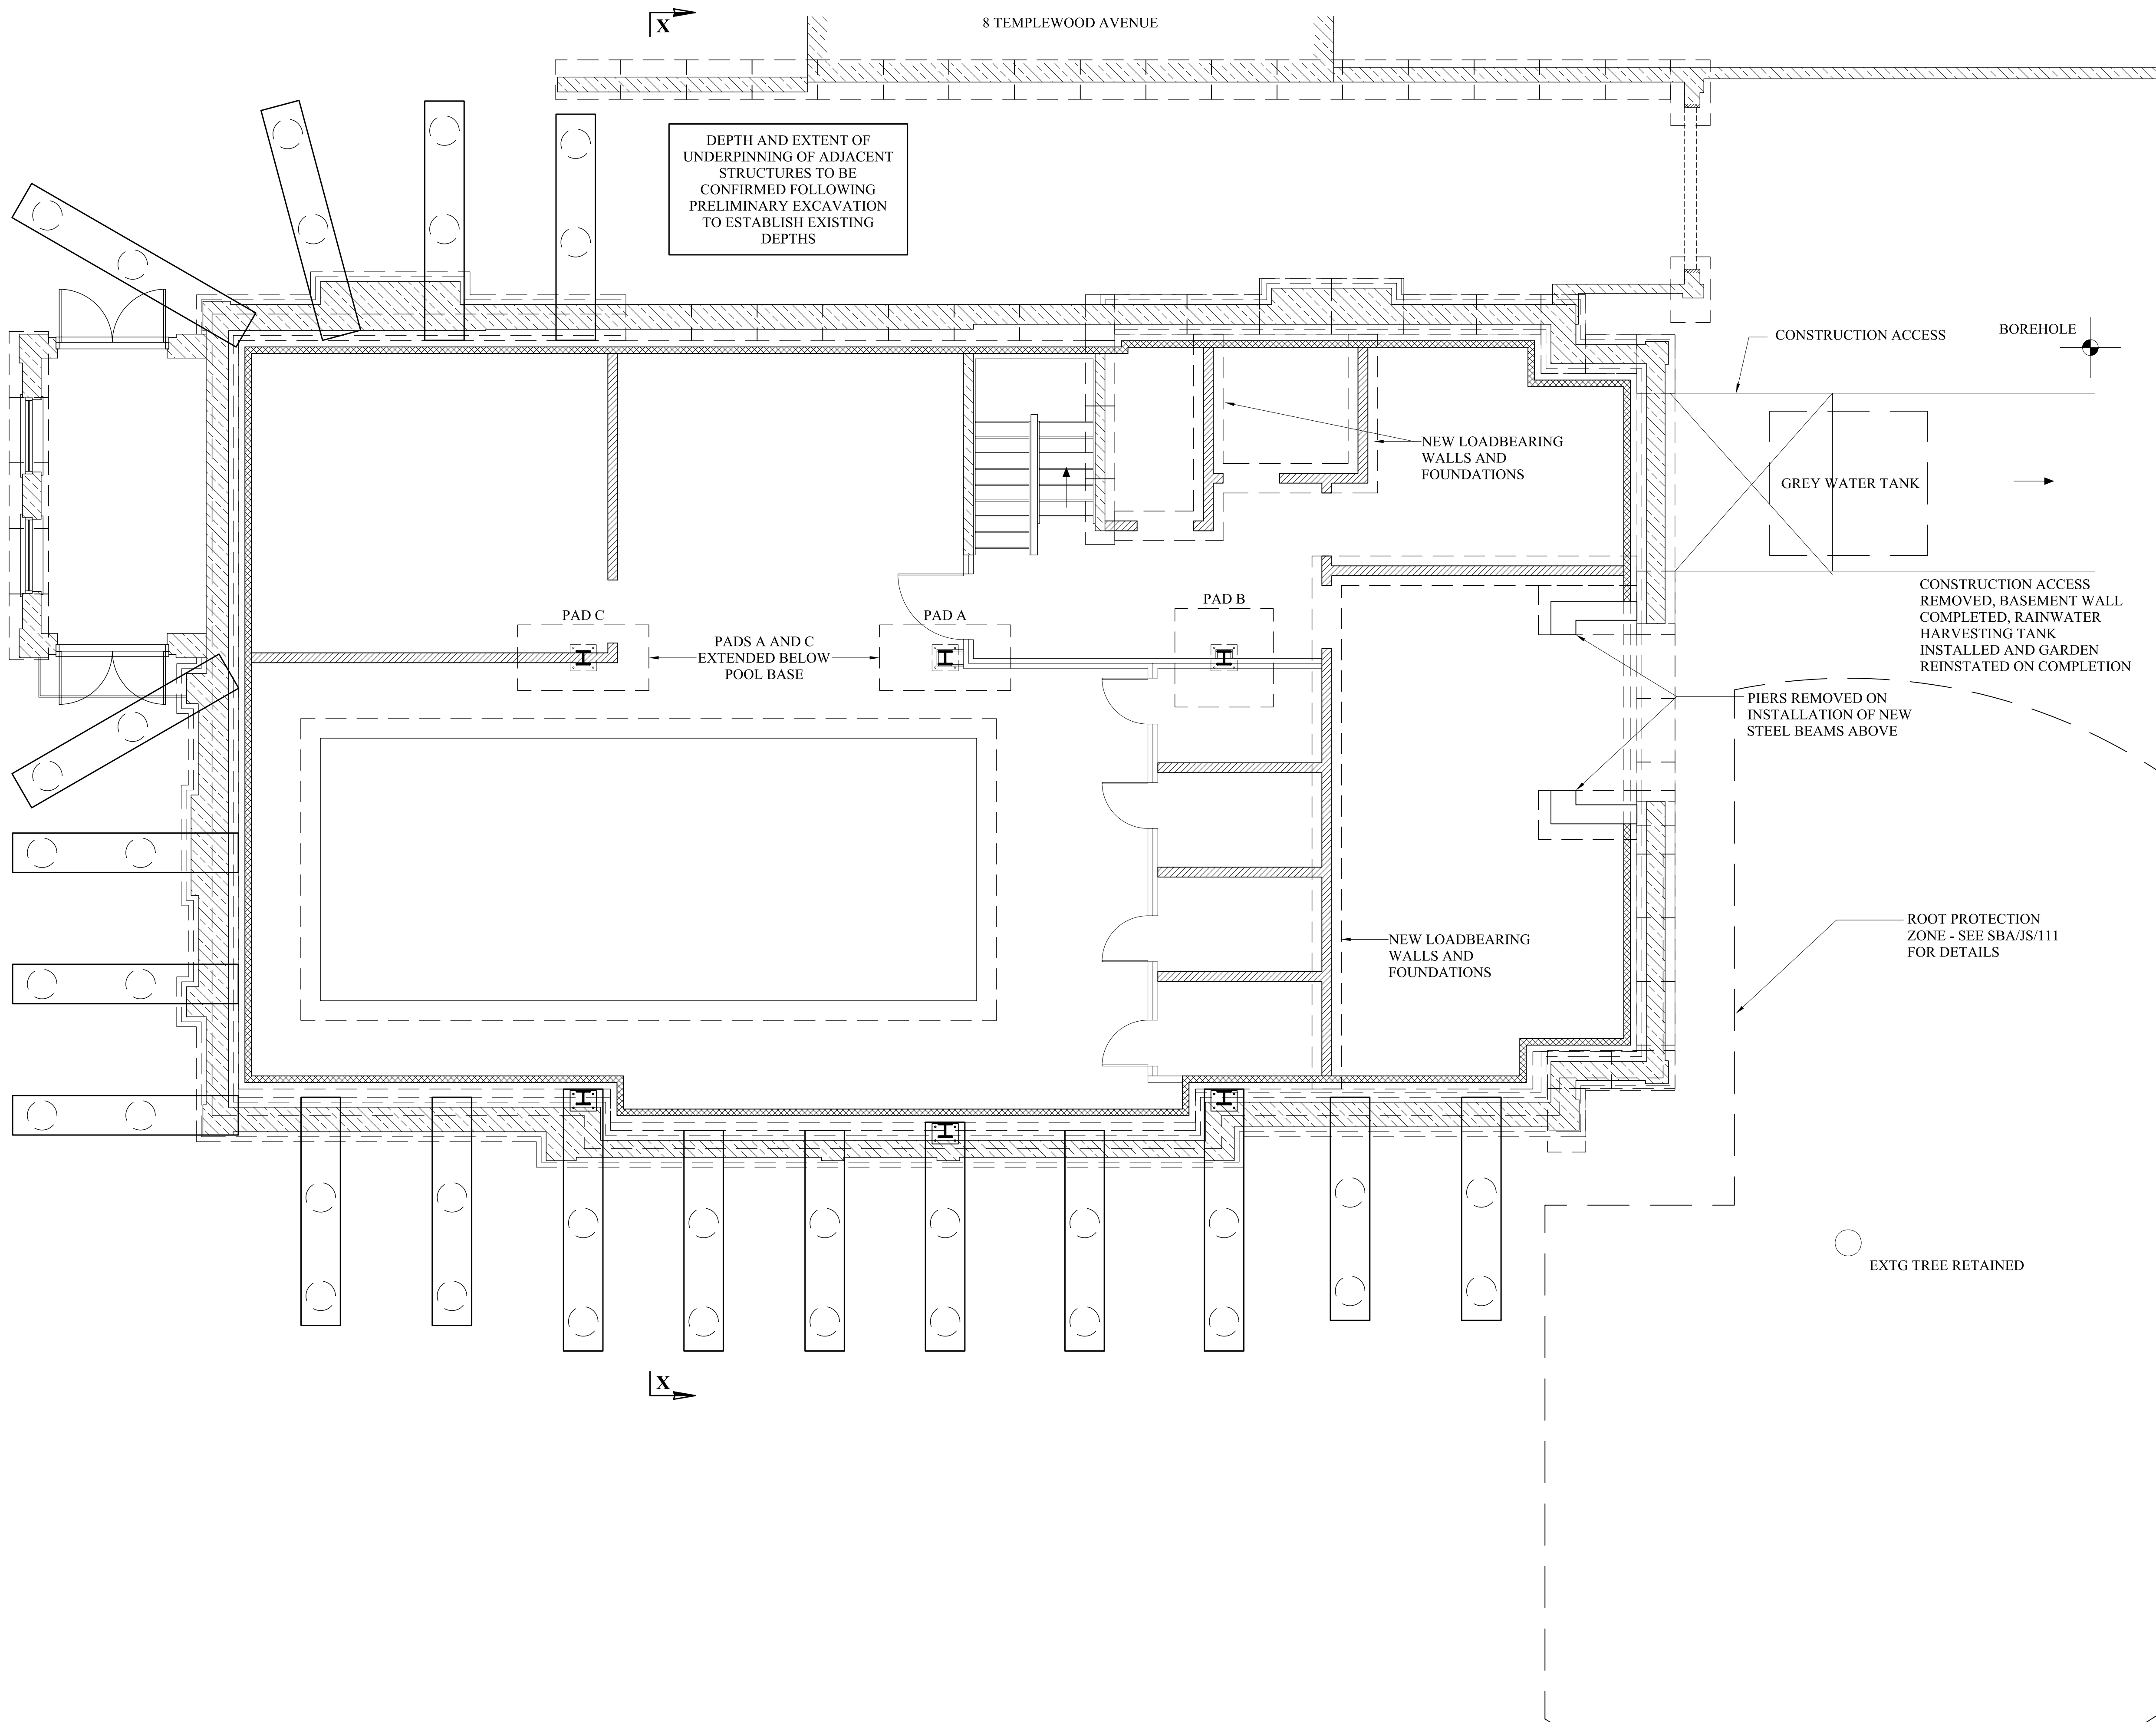

C	NEIGHBOURING PROPERTY SHOWN. EXTENT OF UNDERPINNING REDUCED TO SUIT. DRAWING SCALE UPDATED.	H.G.	03.02.10
B	UNDERPINNING NOTE, BOREHOLE AND GREY WATER TANK ADDED. SECTION EXTENDED AND CENTRE OF TREE SHOWN	M.W.	07.01.10
A	UNDERPINNING EXTENDED ON REAR ELEVATION AND CONSTRUCTION ACCESS MOVED TO SUIT ROOT PROTECTION ZONE	M.W.	24.12.09
REV	DESCRIPTION	BY	DATE

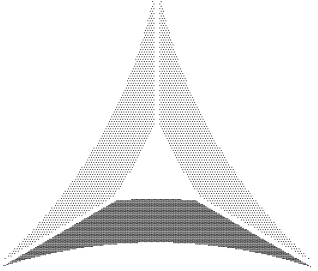

Davidson Walsh
Consulting Engineers

37 Prestbury Road
Cheltenham
Glos.
GL52 2PT

Tel: 01242 256495
Fax: 01242 262252
e-mail: admin@davidsonwalsh.com
www.davidsonwalsh.com

CLIENT: **MR ALAN CHAYTOR**

PROJECT: **6 TEMPLEWOOD AVENUE
HAMPSTEAD**

DRAWING **BASEMENT GENERAL
ARRANGEMENT**

SCALE: **1:50@A1/ 1:100@A3**

DRAWN: **H.G.** DATE: **05.11.09**

CHECKED: DATE:

PROJ REF: **09074**

DWG No. **101** REV: **C**