

DO NOT SCALE FROM THIS DRAWING. CHECK ALL DIMENSIONS ON SITE.  
IF INFORMATION IS NOT CLEAR OR CONSISTANT CONSULT ARCHITECT.  
THIS DRAWING IS COPYRIGHT.




FRONT ELEVATION



REAR ELEVATION



SIDE ELEVATION

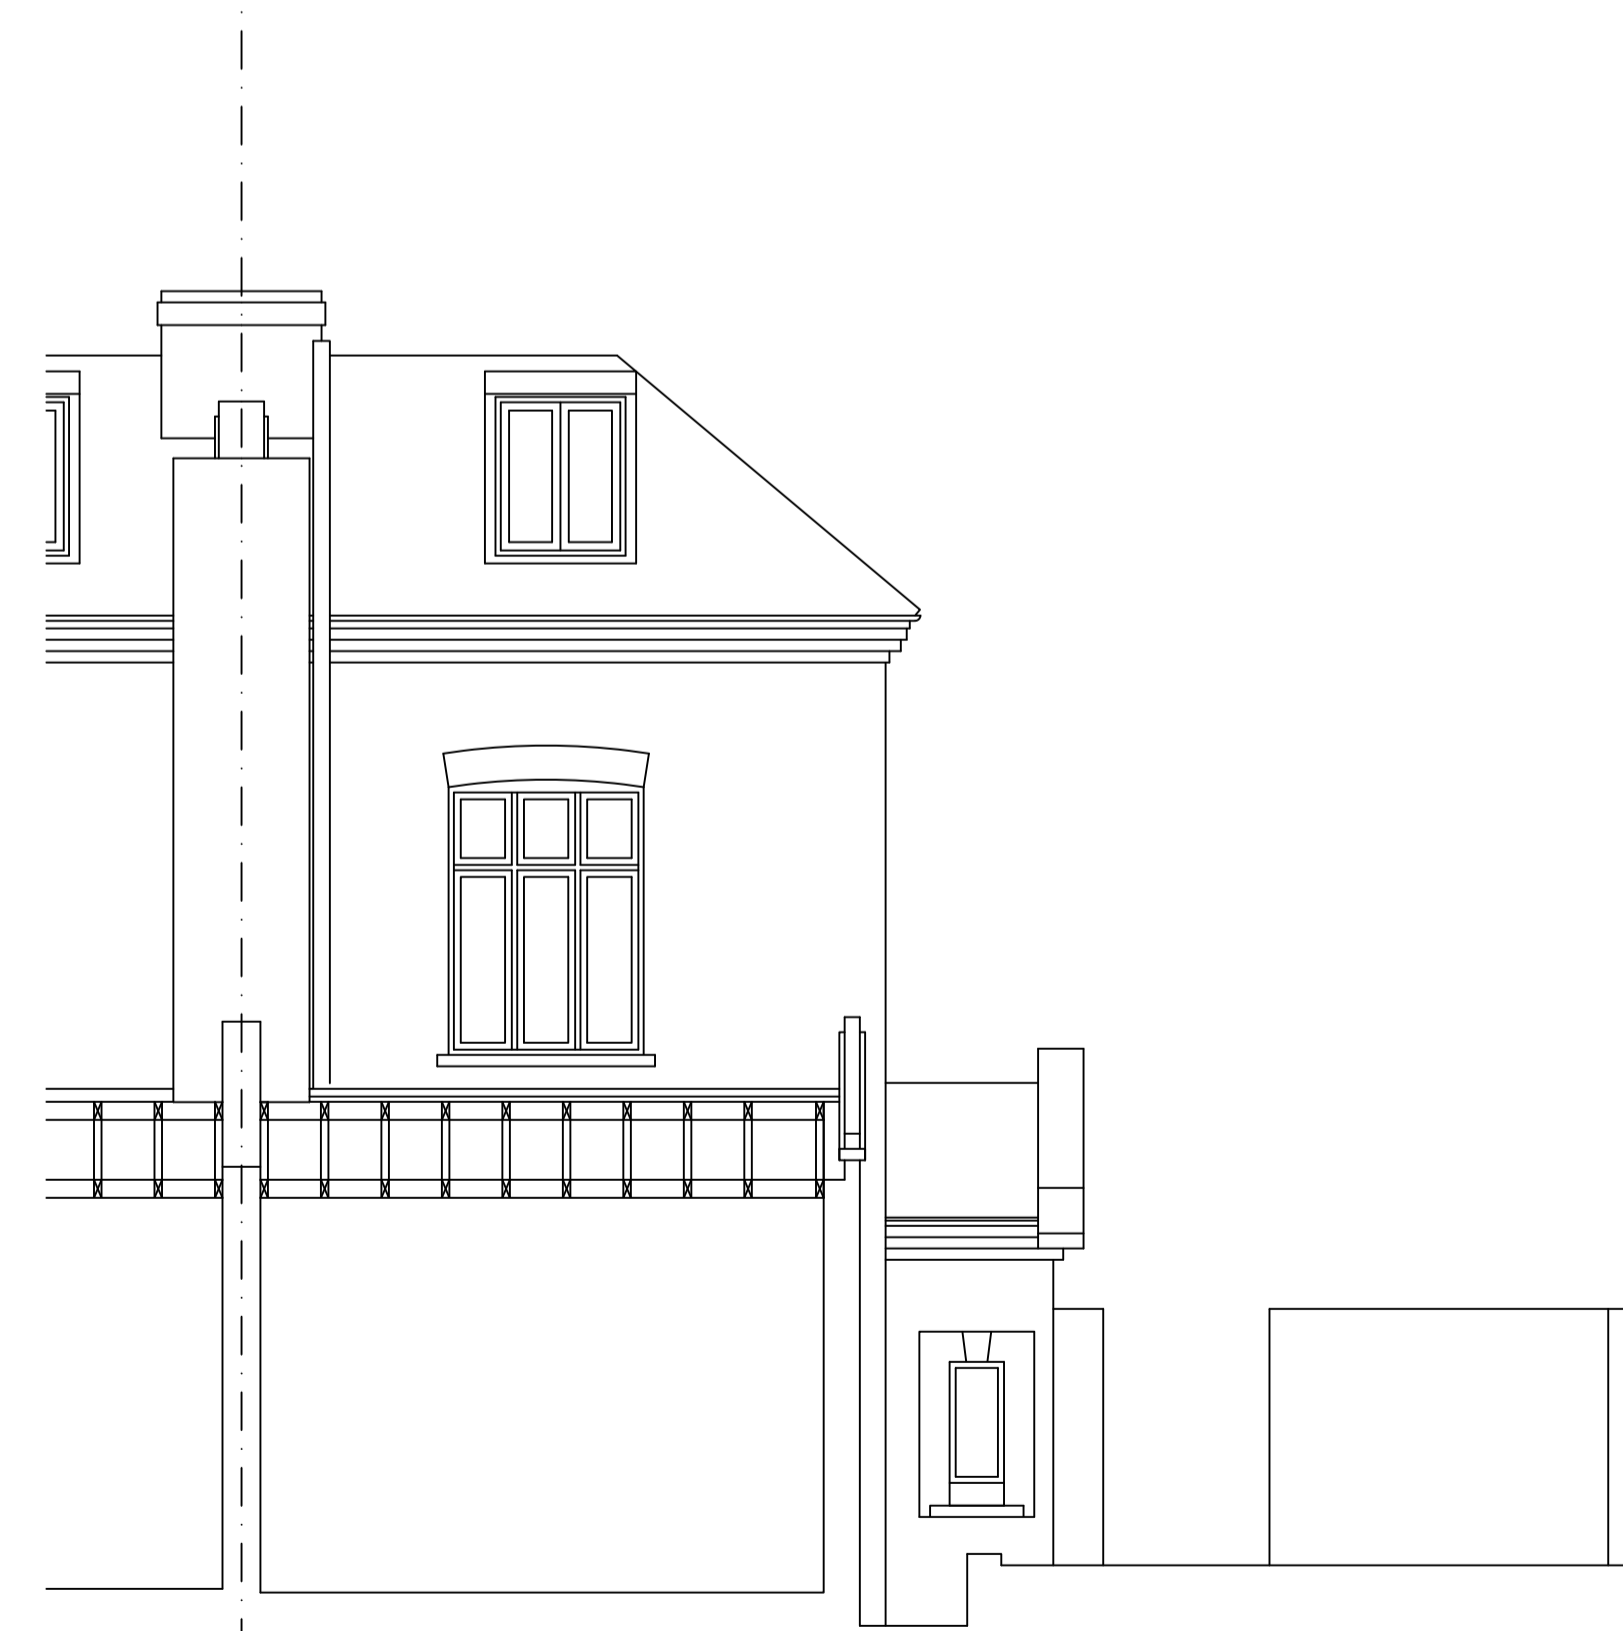

SECTION A-A

DATE	REVISION

Client:  
**Mr and Mrs Harris**  
Project Title:  
**1 TORRIANO COTTAGES  
KENTISH TOWN  
LONDON NW5 2TA**

Drawing Title:  
**EXISTING ELEVATIONS & SECTION**

Scale: 1:50 @ A1 Date: 04.03.2010

Dwg.No.: **TR/01/05**  
**HARTLEYS PROJECTS LTD  
18 AUBERT PARK HIGHBURY  
LONDON N5 1TU 0207 704 8272**