



GROUND FLOOR PLAN

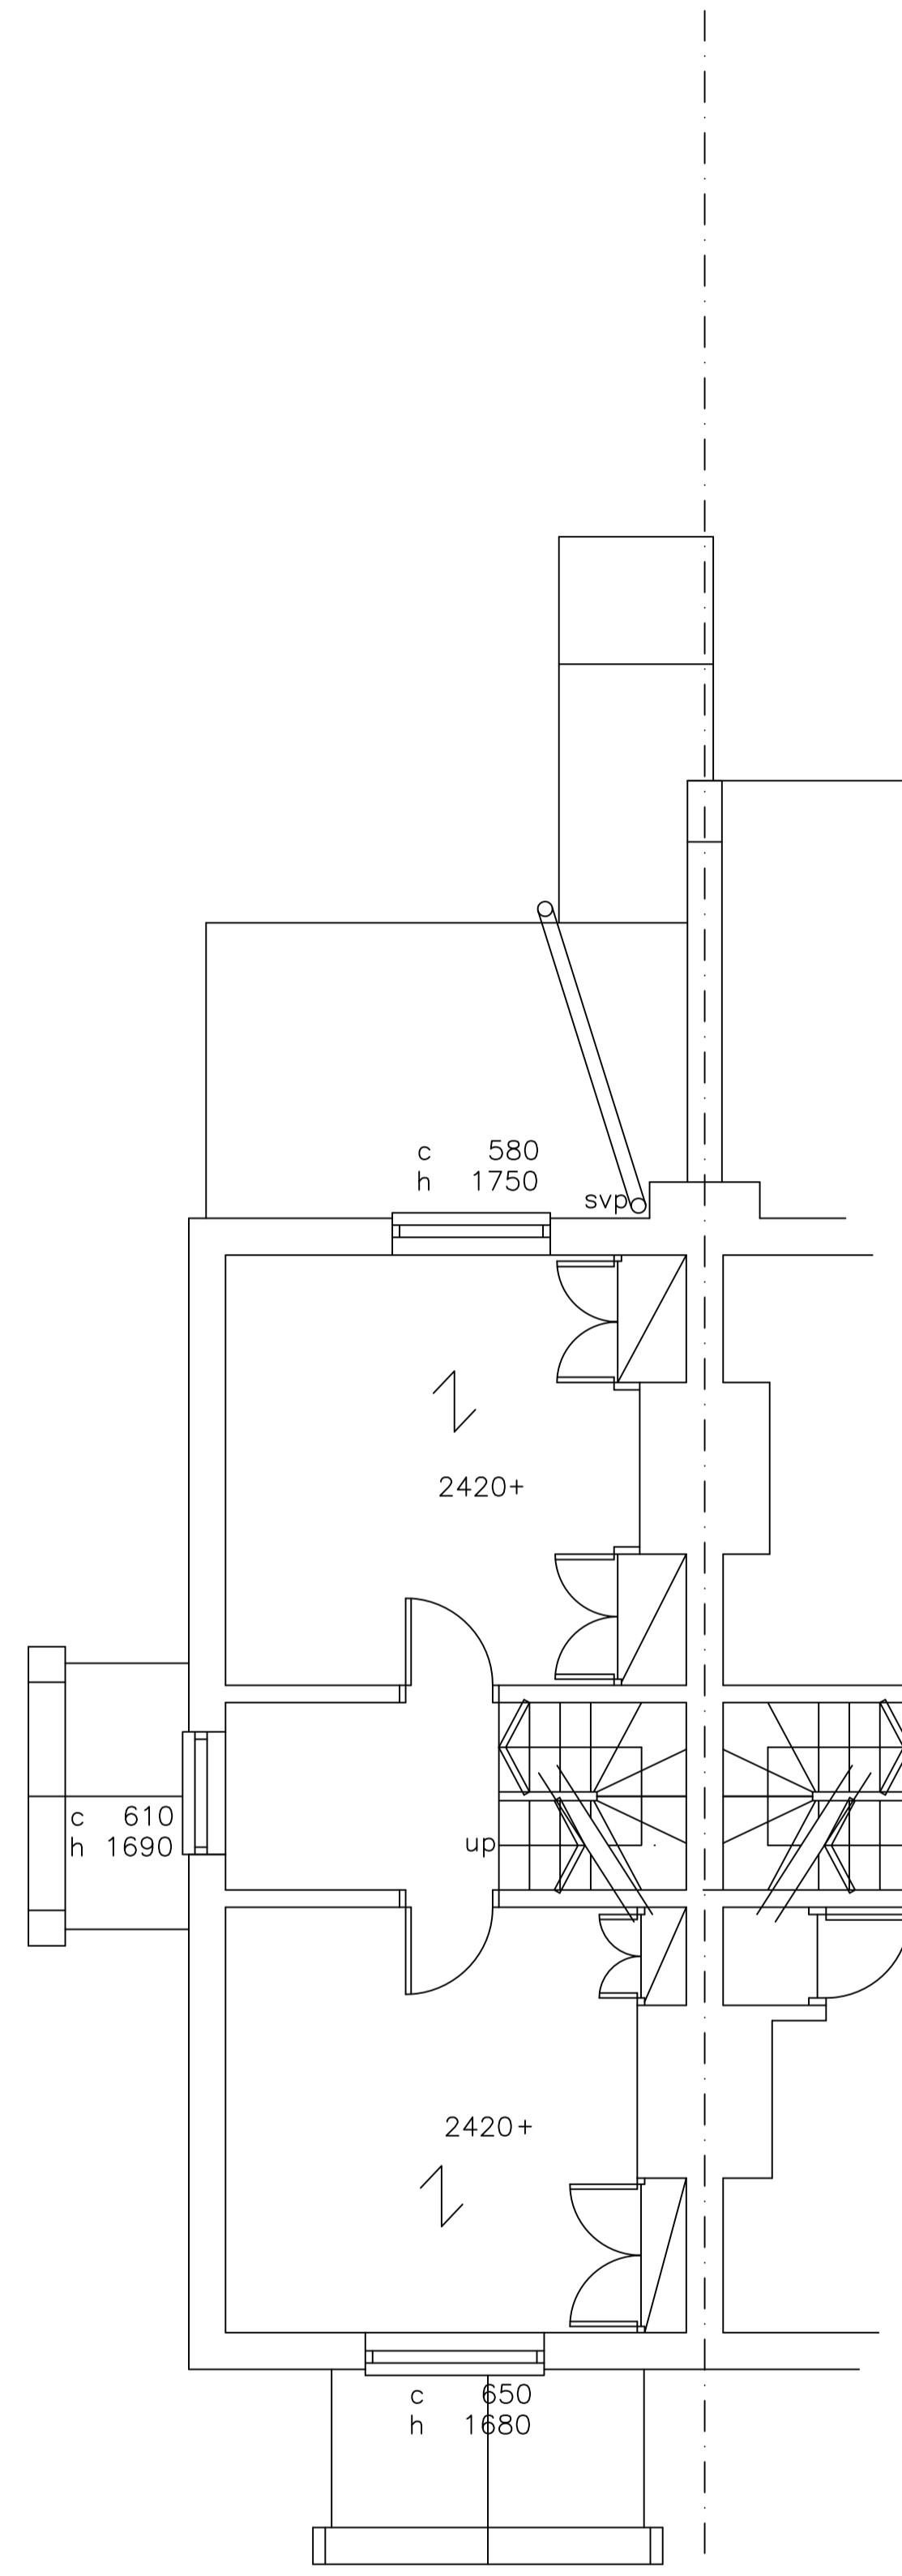

FIRST FLOOR PLAN

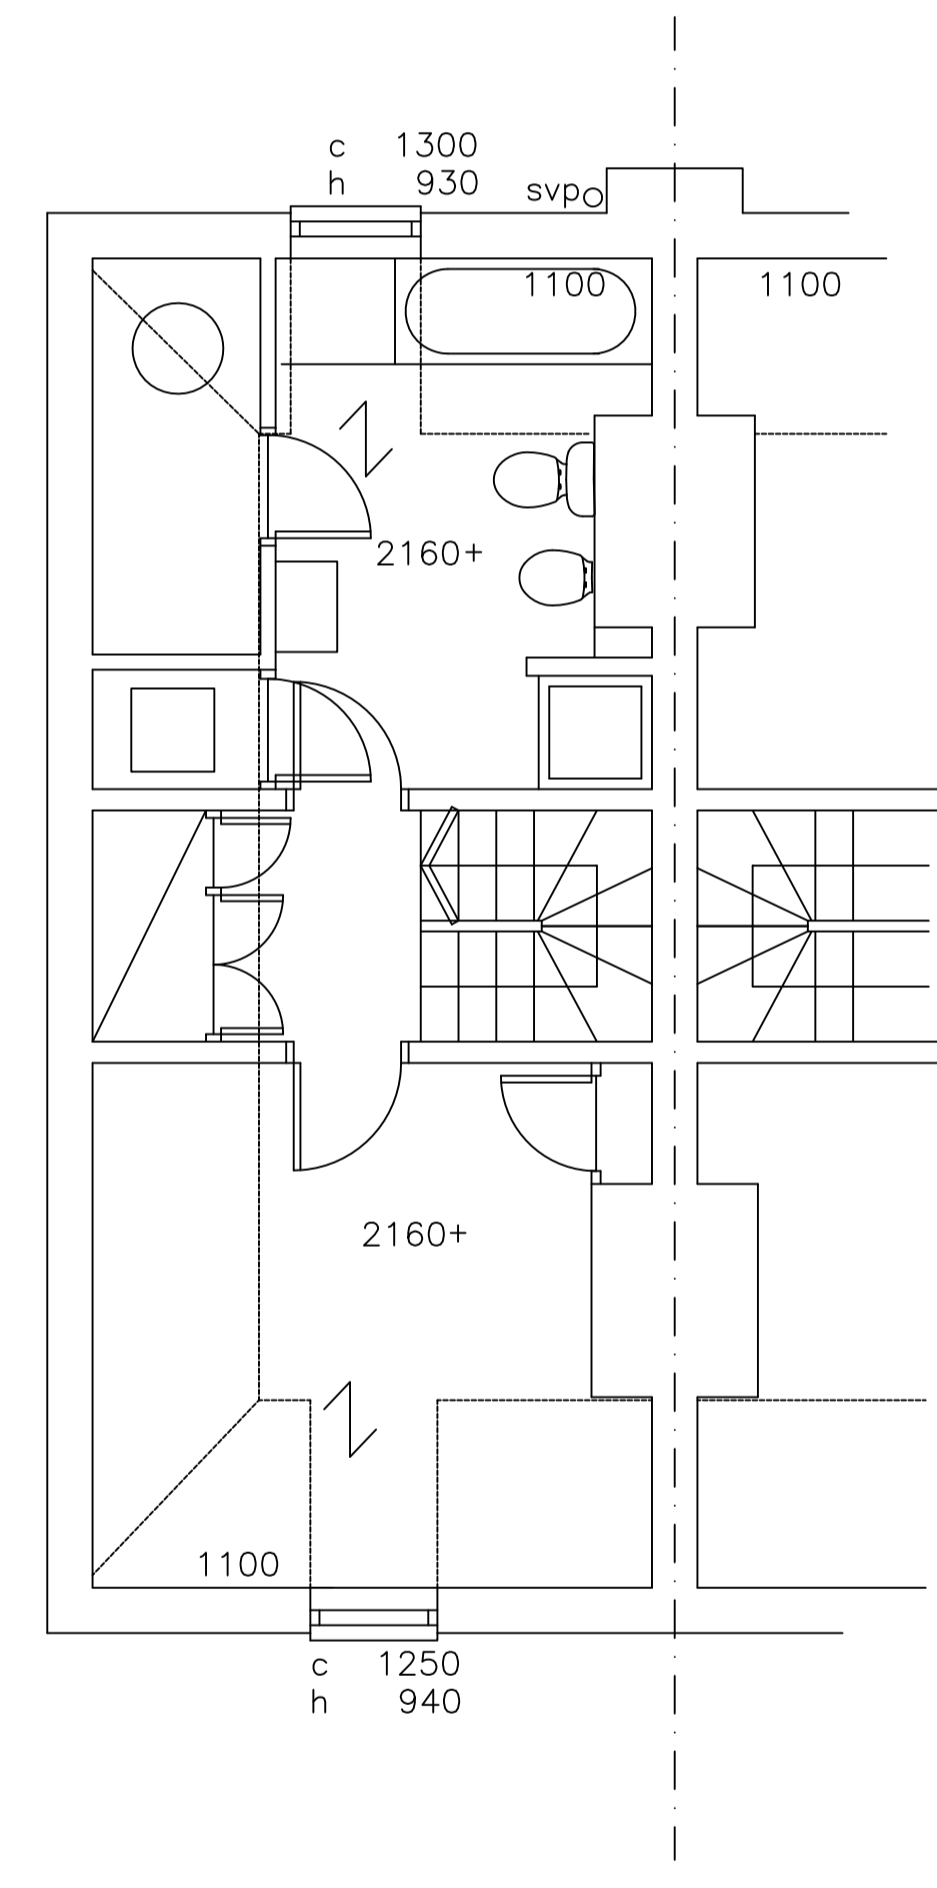

SECOND FLOOR PLAN

DATE	REVISION

Client:  
**Mr and Mrs Harris**  
 Project Title:  
**1 TORRIANO COTTAGES  
 KENTISH TOWN  
 LONDON NW5 2TA**  
 Drawing Title:  
**EXISTING FLOOR PLANS**  
 Scale: 1:50 @ A1 Date: 04.03.2010  
 Dwg.No.: **TR/01/04**  
**HARTLEYS PROJECTS LTD**  
 18 AUBERT PARK HIGHBURY  
 LONDON N5 1TU 0207 704 8272