

DO NOT SCALE FROM THIS DRAWING. CHECK ALL DIMENSIONS ON SITE.
IF INFORMATION IS NOT CLEAR OR CONSISTANT CONSULT ARCHITECT.
THIS DRAWING IS COPYRIGHT.




FRONT ELEVATION



REAR ELEVATION



SIDE ELEVATION

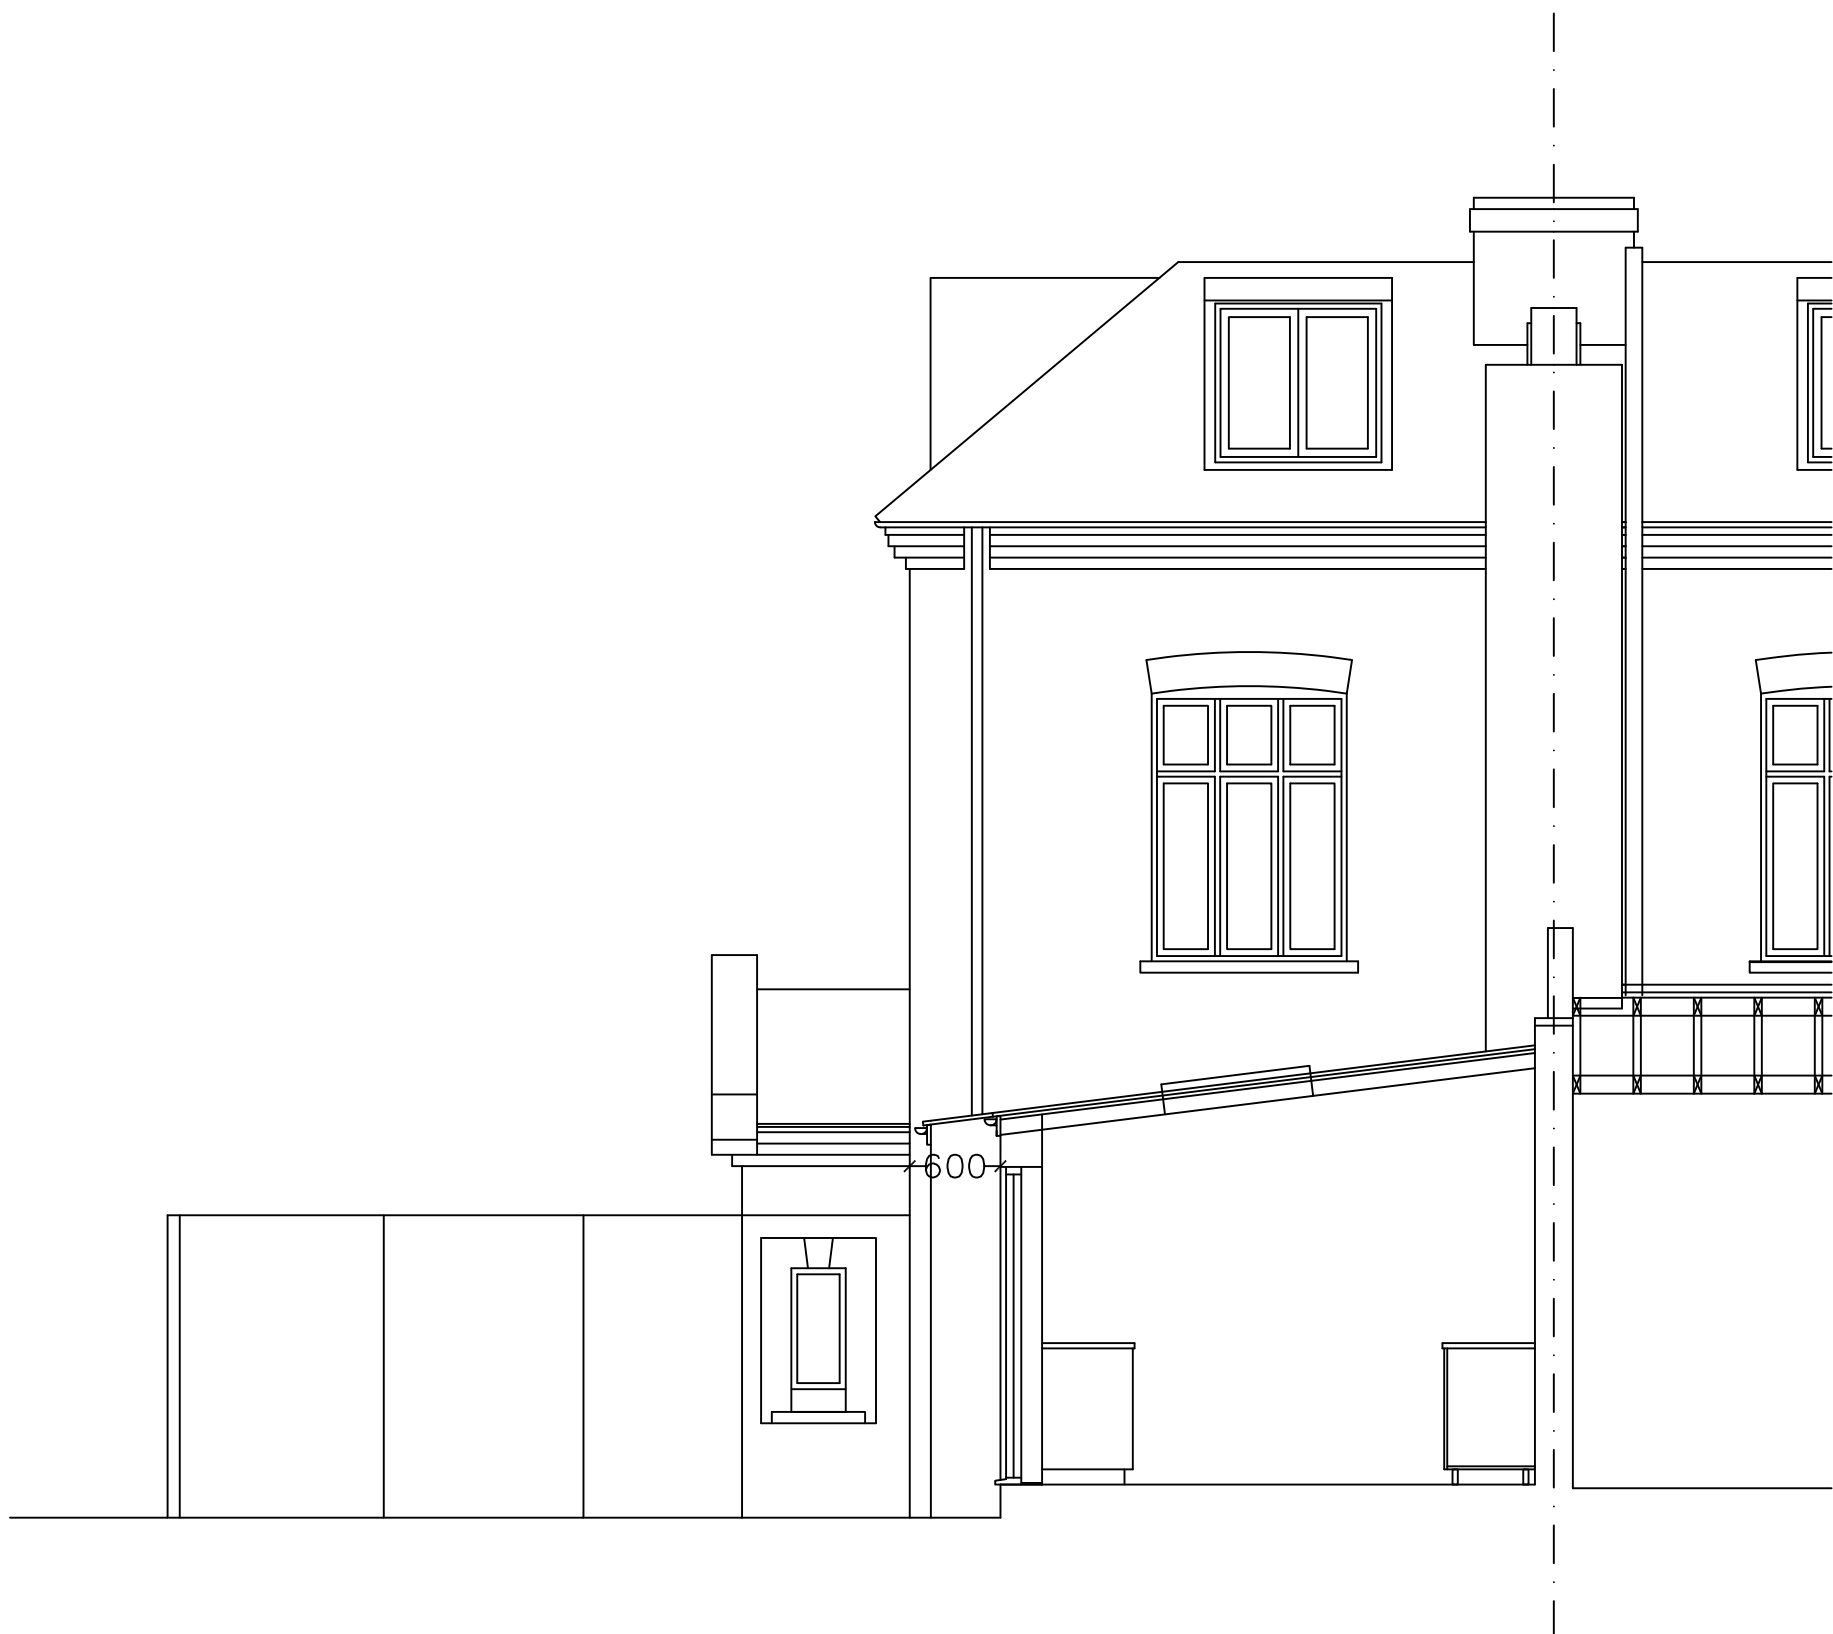

REAR ELEVATION

DATE	REVISION

Client:
Mrs. S. Gooding

Project Title:
**2 TORRIANO COTTAGES
KENTISH TOWN
LONDON NW5 2TA**

Drawing Title:
PROPOSED ELEVATIONS & SECTION

Scale: 1:50 @ A1 Date: 04.03.2010

Dwg.No.: **TR/01/07**

**HARTLEYS PROJECTS LTD
18 AUBERT PARK Highbury
LONDON N5 1TU 0207 704 8272**