



GROUND FLOOR PLAN

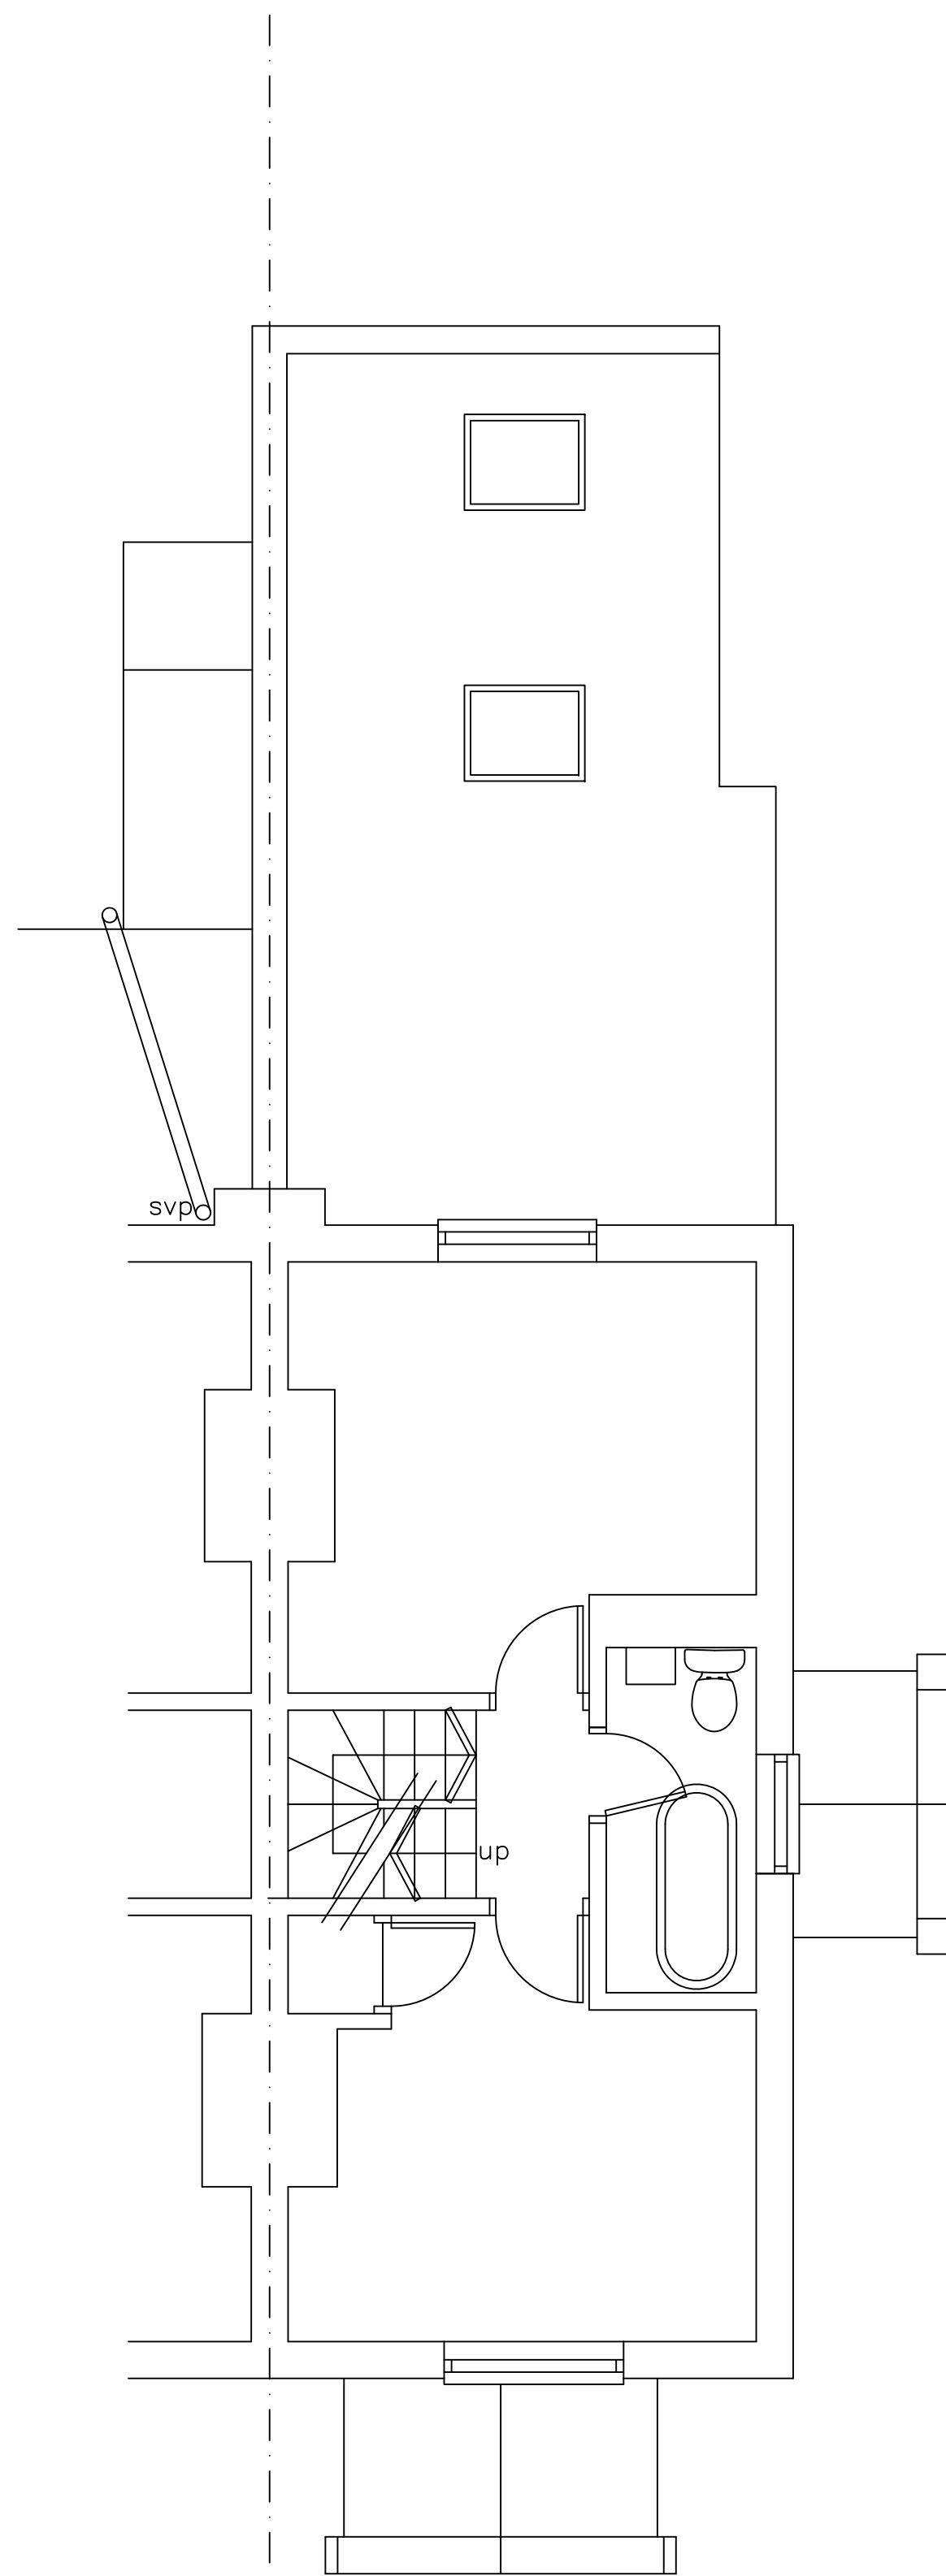

FIRST FLOOR PLAN

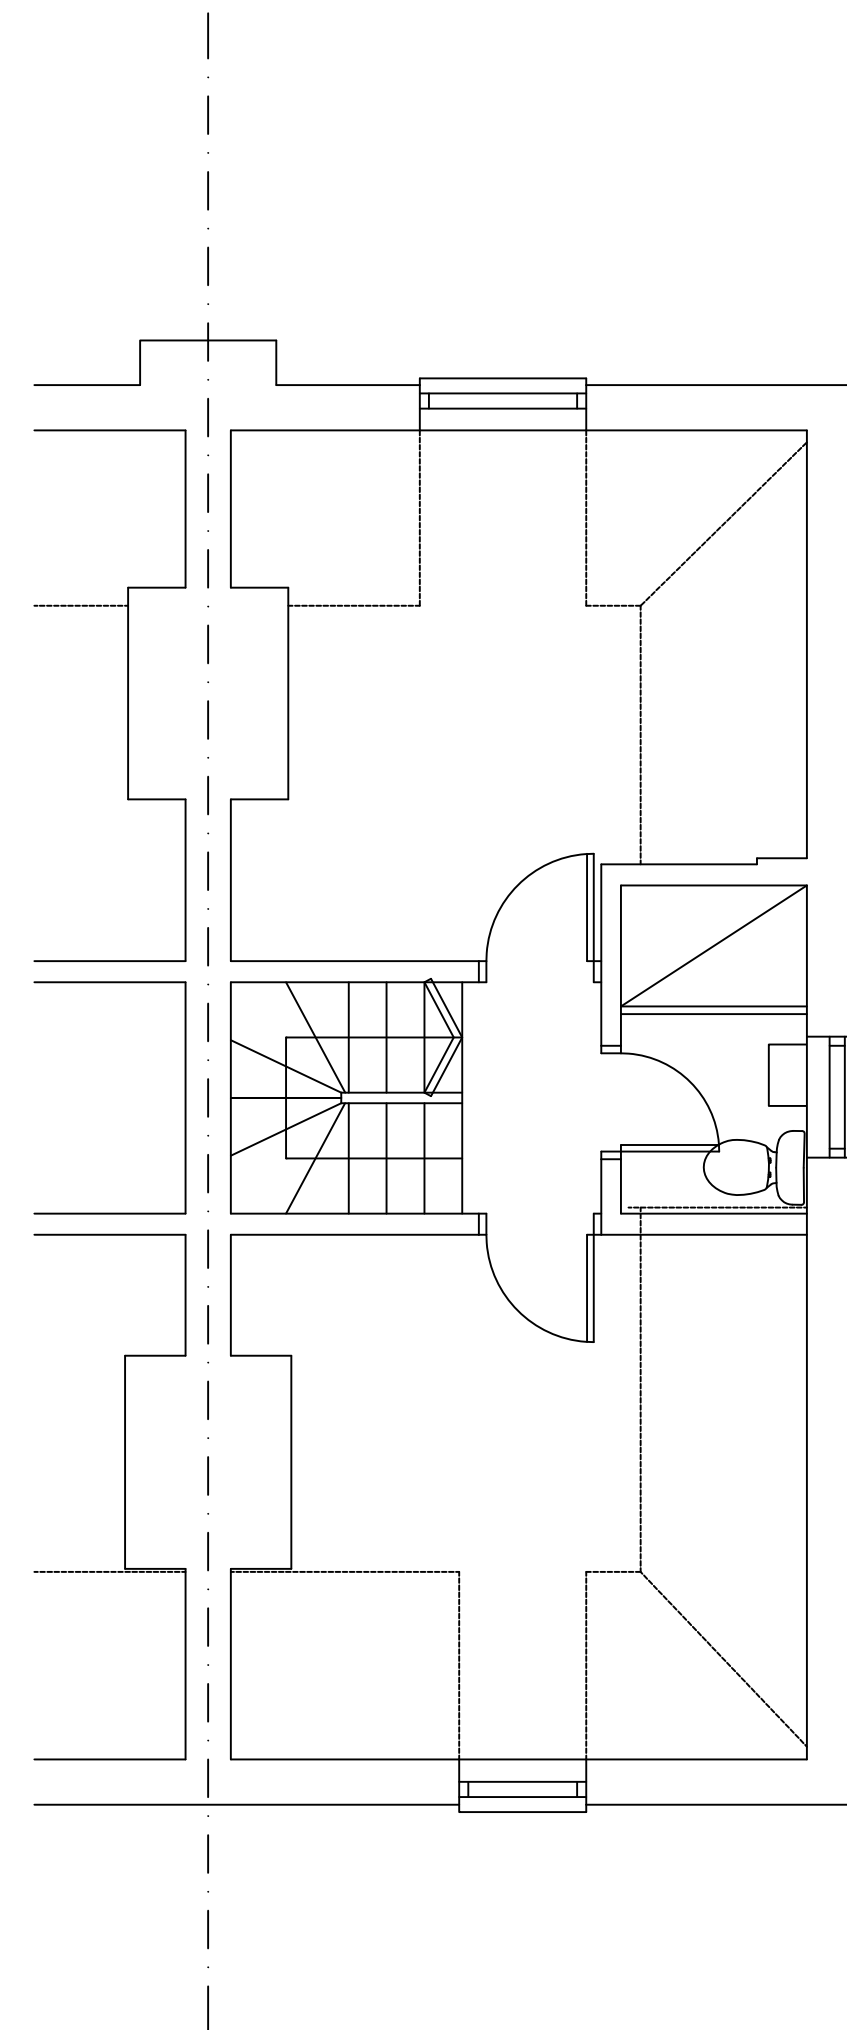

SECOND FLOOR PLAN

Client:

**Mrs. S. Gooding**  
Project Title:  
2 TORRIANO COTTAGES  
KENTISH TOWN  
LONDON NW5 2TA

Drawing Title:  
PROPOSED FLOOR PLANS

Scale: 1:50 @ A1 Date: 04.03.2010

Dwg.No.: **TR/01/06**

**HARTLEYS PROJECTS LTD**  
18 AUBERT PARK HIGHBURY  
LONDON N5 1TU 0207 704 8272