


BACK GARDEN

✓  
N

KEY

- 1 ZINC ROOF
- 2 REUSED SLATE TILES (FROM EXISTING ROOF)
- 3 ROOFLIGHTS

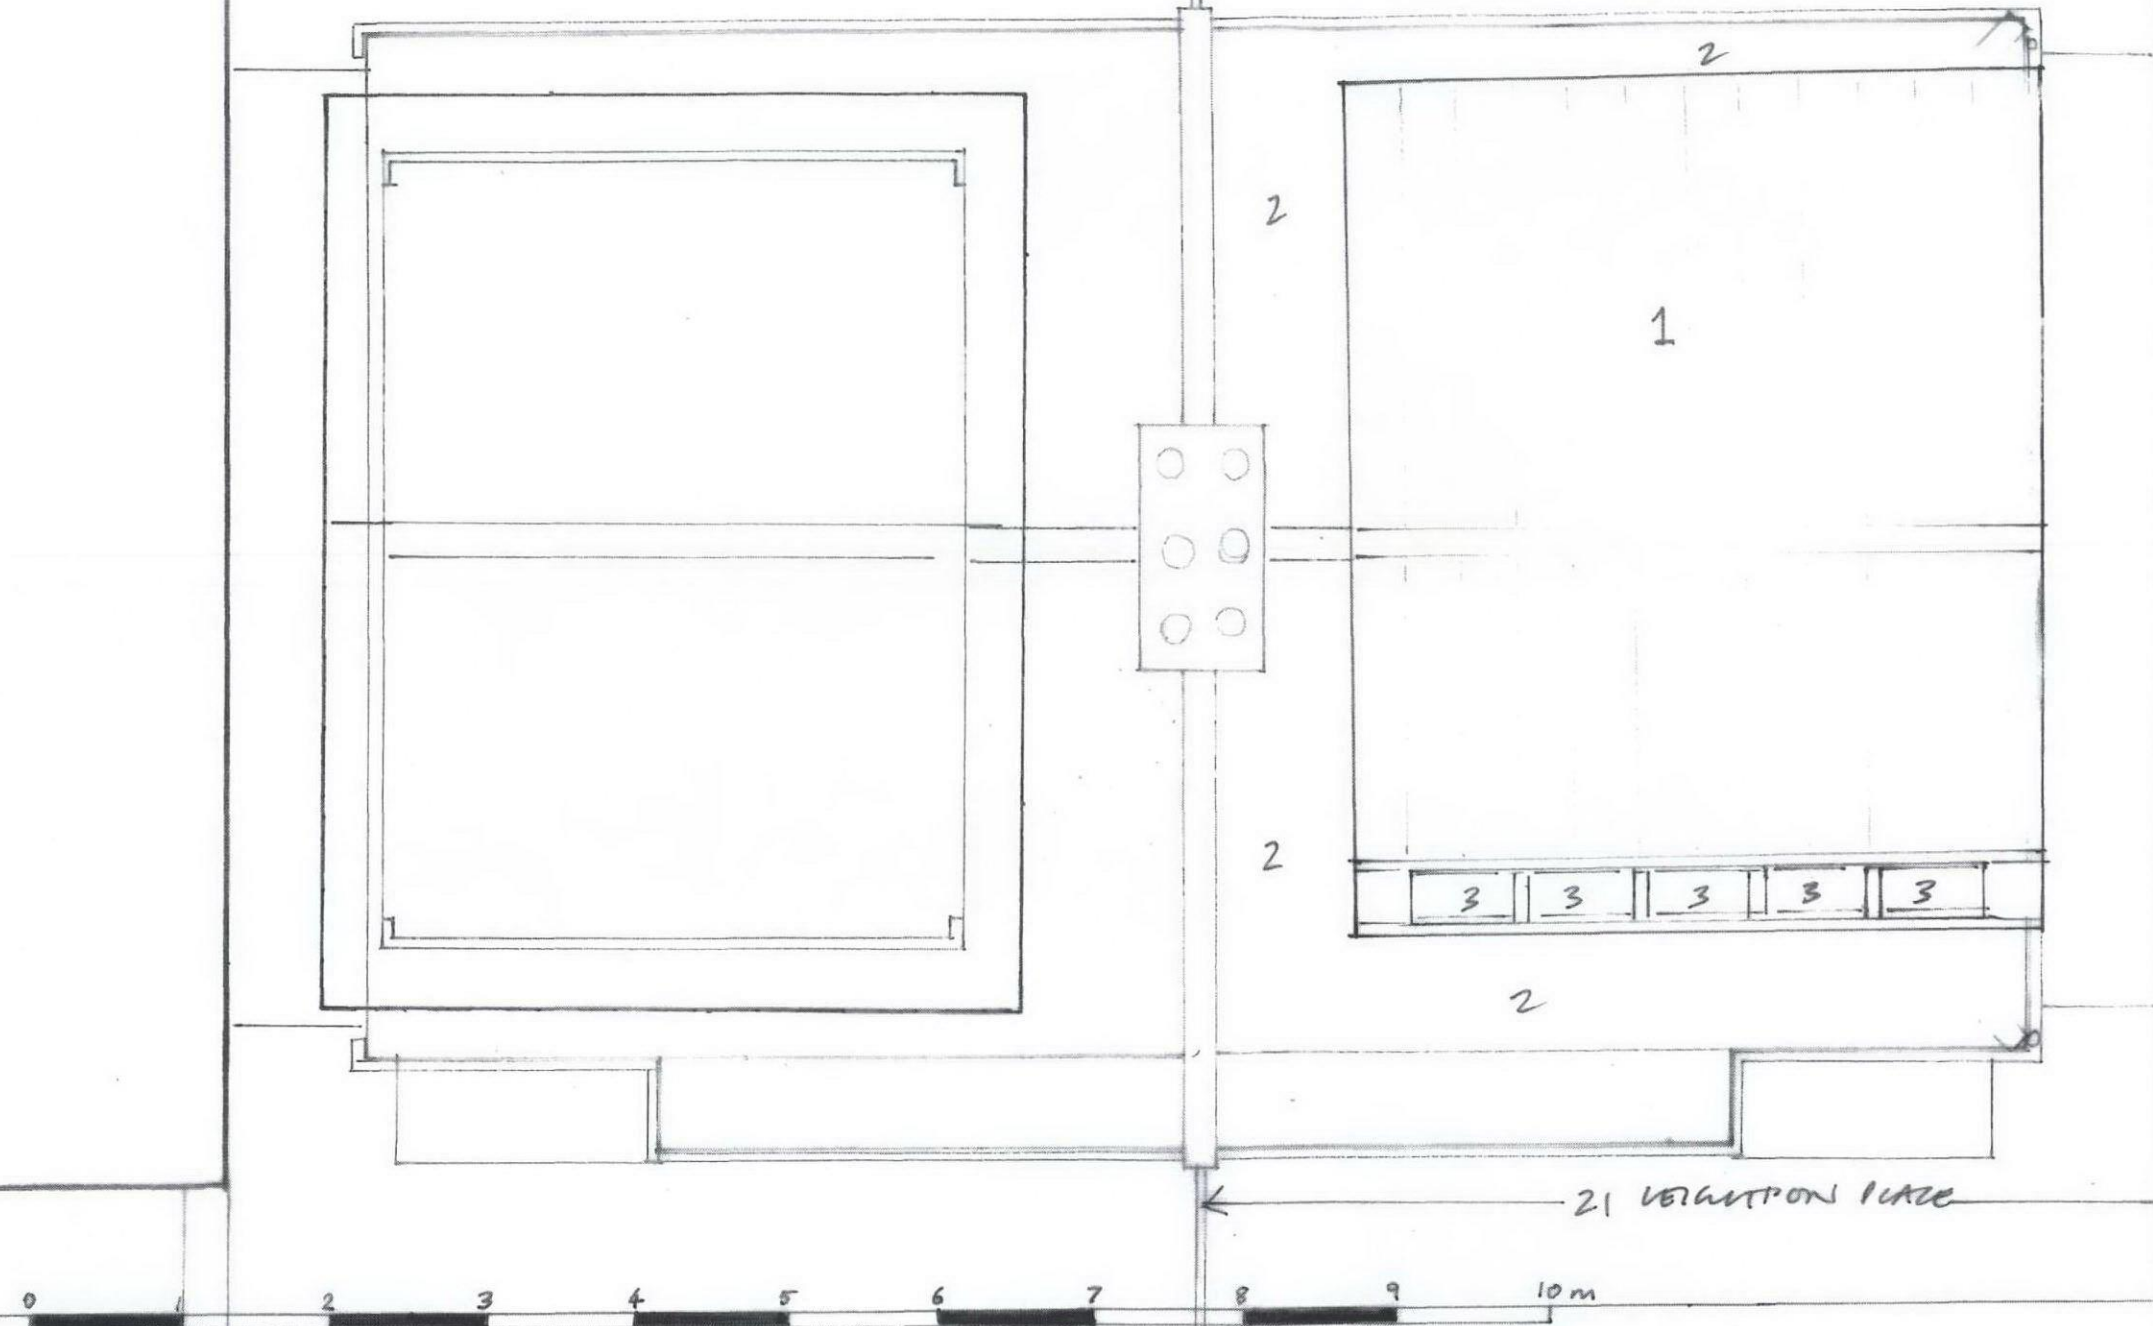

21 VERGHON PLACE  
PROPOSED ROOF PLAN.  
SCALE 1:50 @ A3  
10.02.2010  
DWA NO. 009