


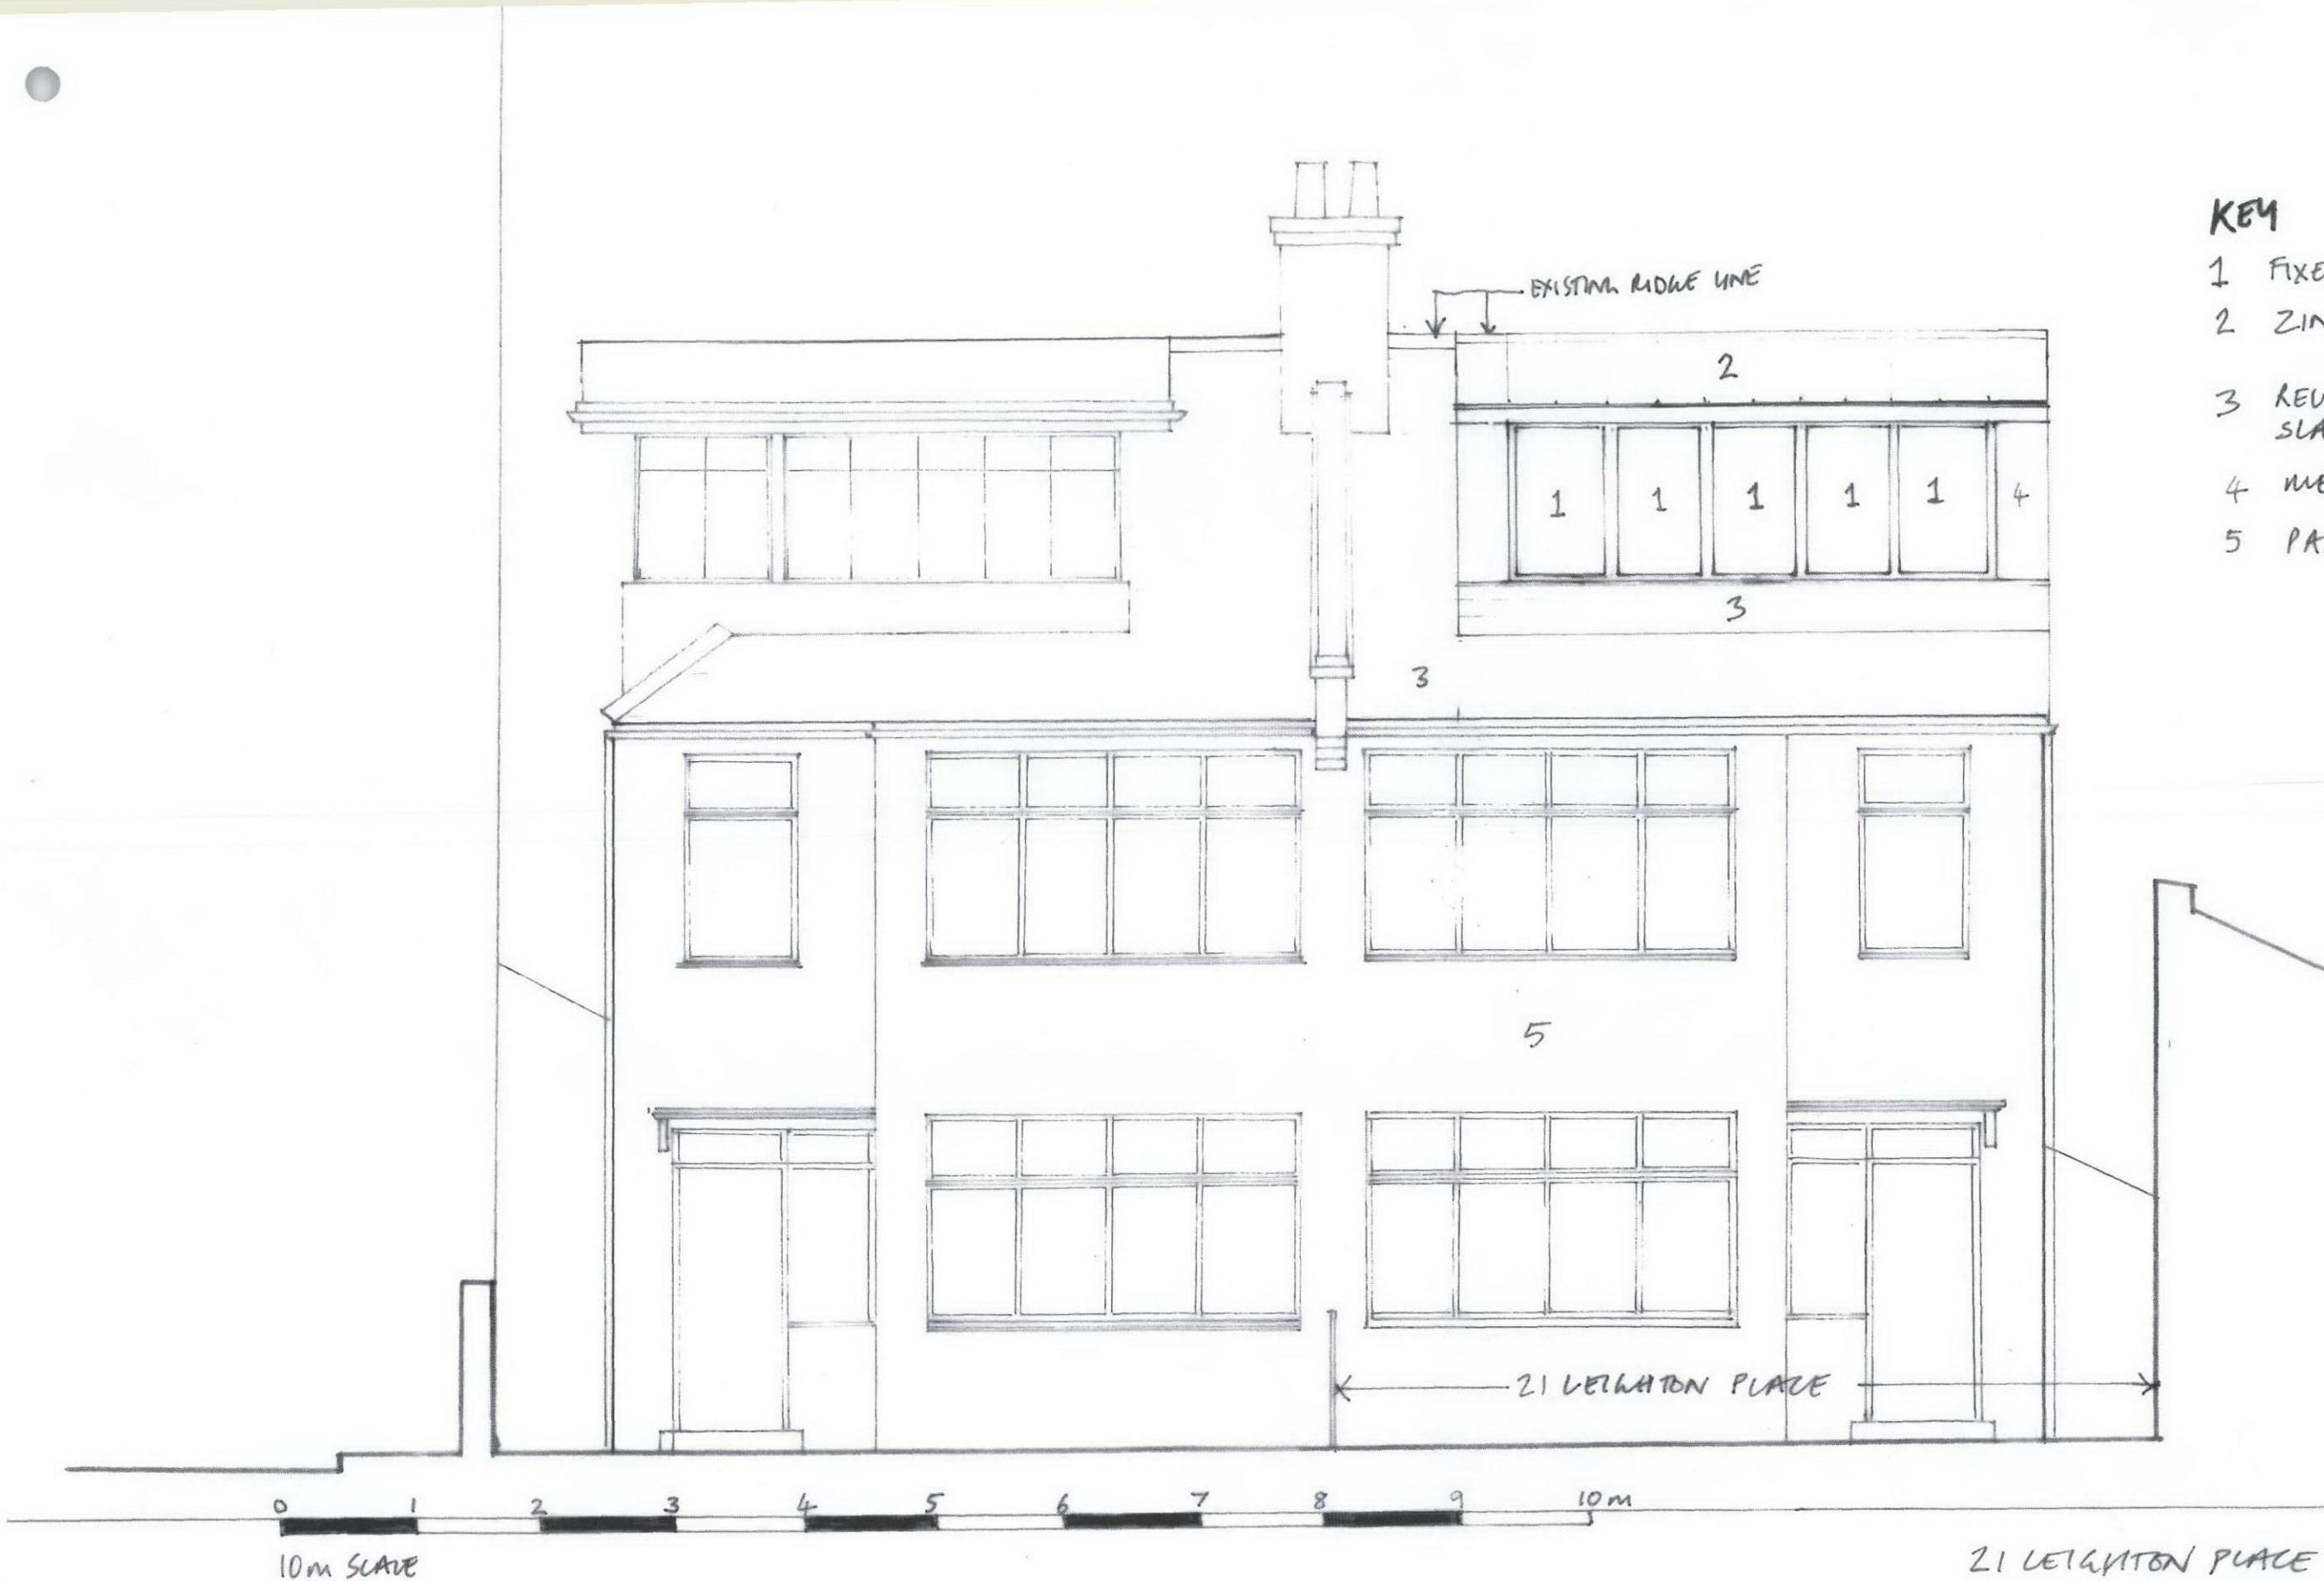

KEY

- 1 FIXED/OPENING ROOFLIGHTS
- 2 ZINC ROOF
- 3 REUSED (FROM EXISTING ROOF) SLATE TILES
- 4 METAL FLASHING/SHEETIN
- 5 PAINTED RENDER

21 LEIGHTON PLACE
PROPOSED FRONT ELEVATION
SCALE 1:50 @ A3
10.02.2010
DWG NO. 010