


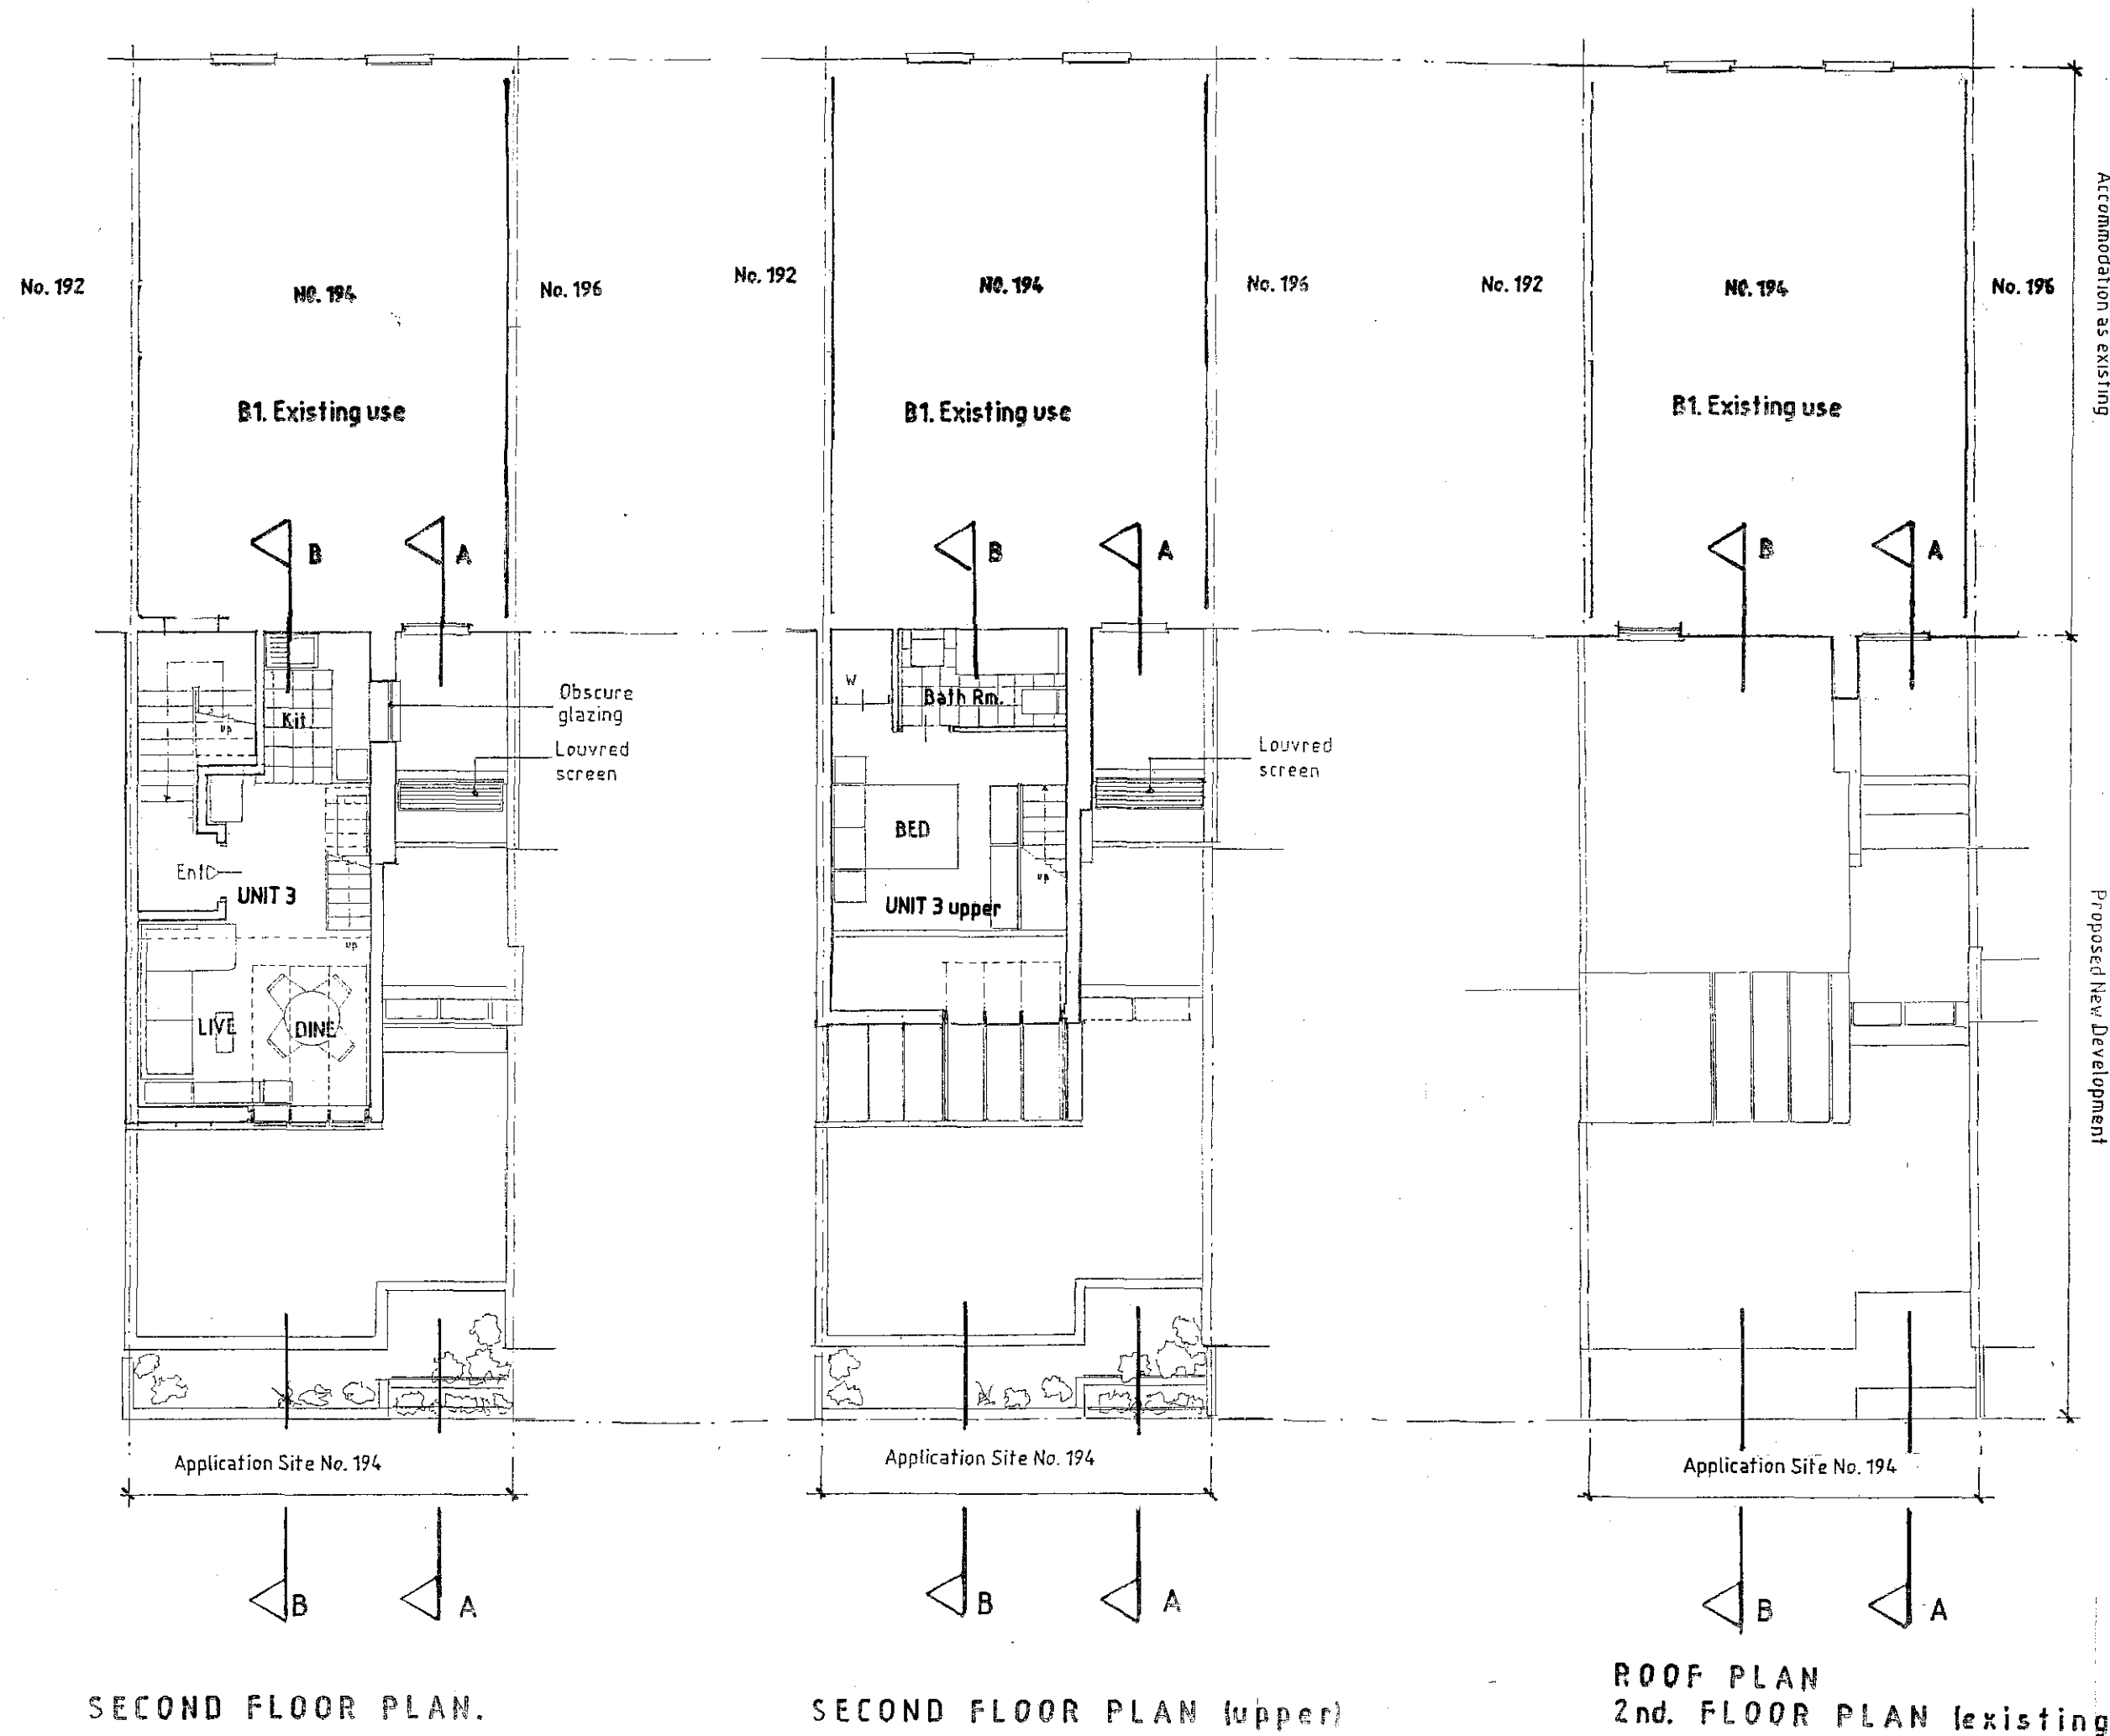

General Notes

NOTES

For details of External Finishes - see Drg. No. DP/1245/11

For internal areas of proposed new residential Units see Drg No. DP/1245/1A

A	Cycle store relocated & associated amendments	OCT 2009
B	New unit area note added	
No.	Revision/Issue	Date

Direct Planning Limited

Town Planning Consultants and Architects, Established 1988

Riverbank House 95/97 High Street Tel: 01689 875999
St. Mary Cray Orpington, Kent Fax: 01689 875999
BR3 3NH Email: enquiries@directplanning.co.uk

Client **Mr. Malik Sadik**

Project

PROPOSED NEW RESIDENTIAL ACCOM

194, KILBURN HIGH ROAD

Drwg. Title

SECOND FLOOR PLANS

ROOF PLAN &

SECOND FLOOR PLAN (existing)

Scale **1/100 at A2** Date **DECEMBER 2008**

Project/Drwg. No. **DP/1245/3B**

03 FEB 2010