



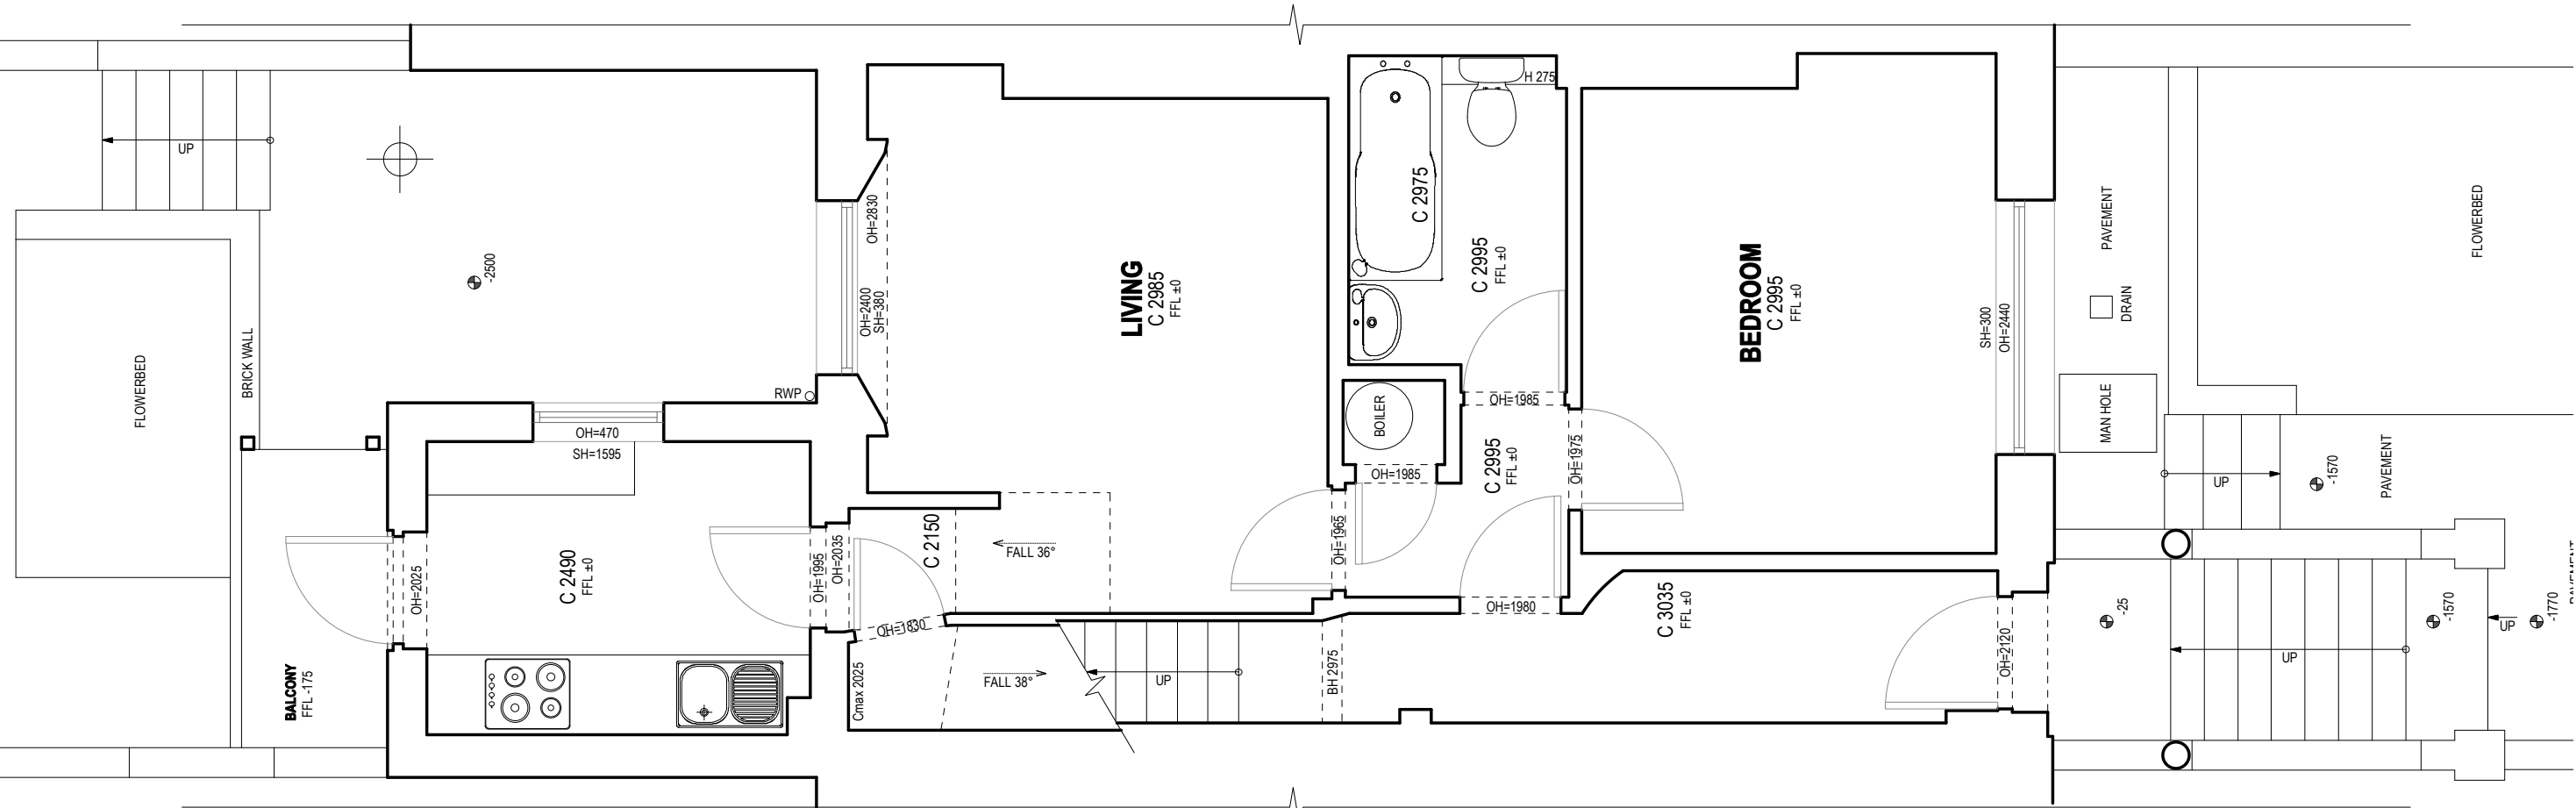

UPPER GROUND FLOOR PLAN

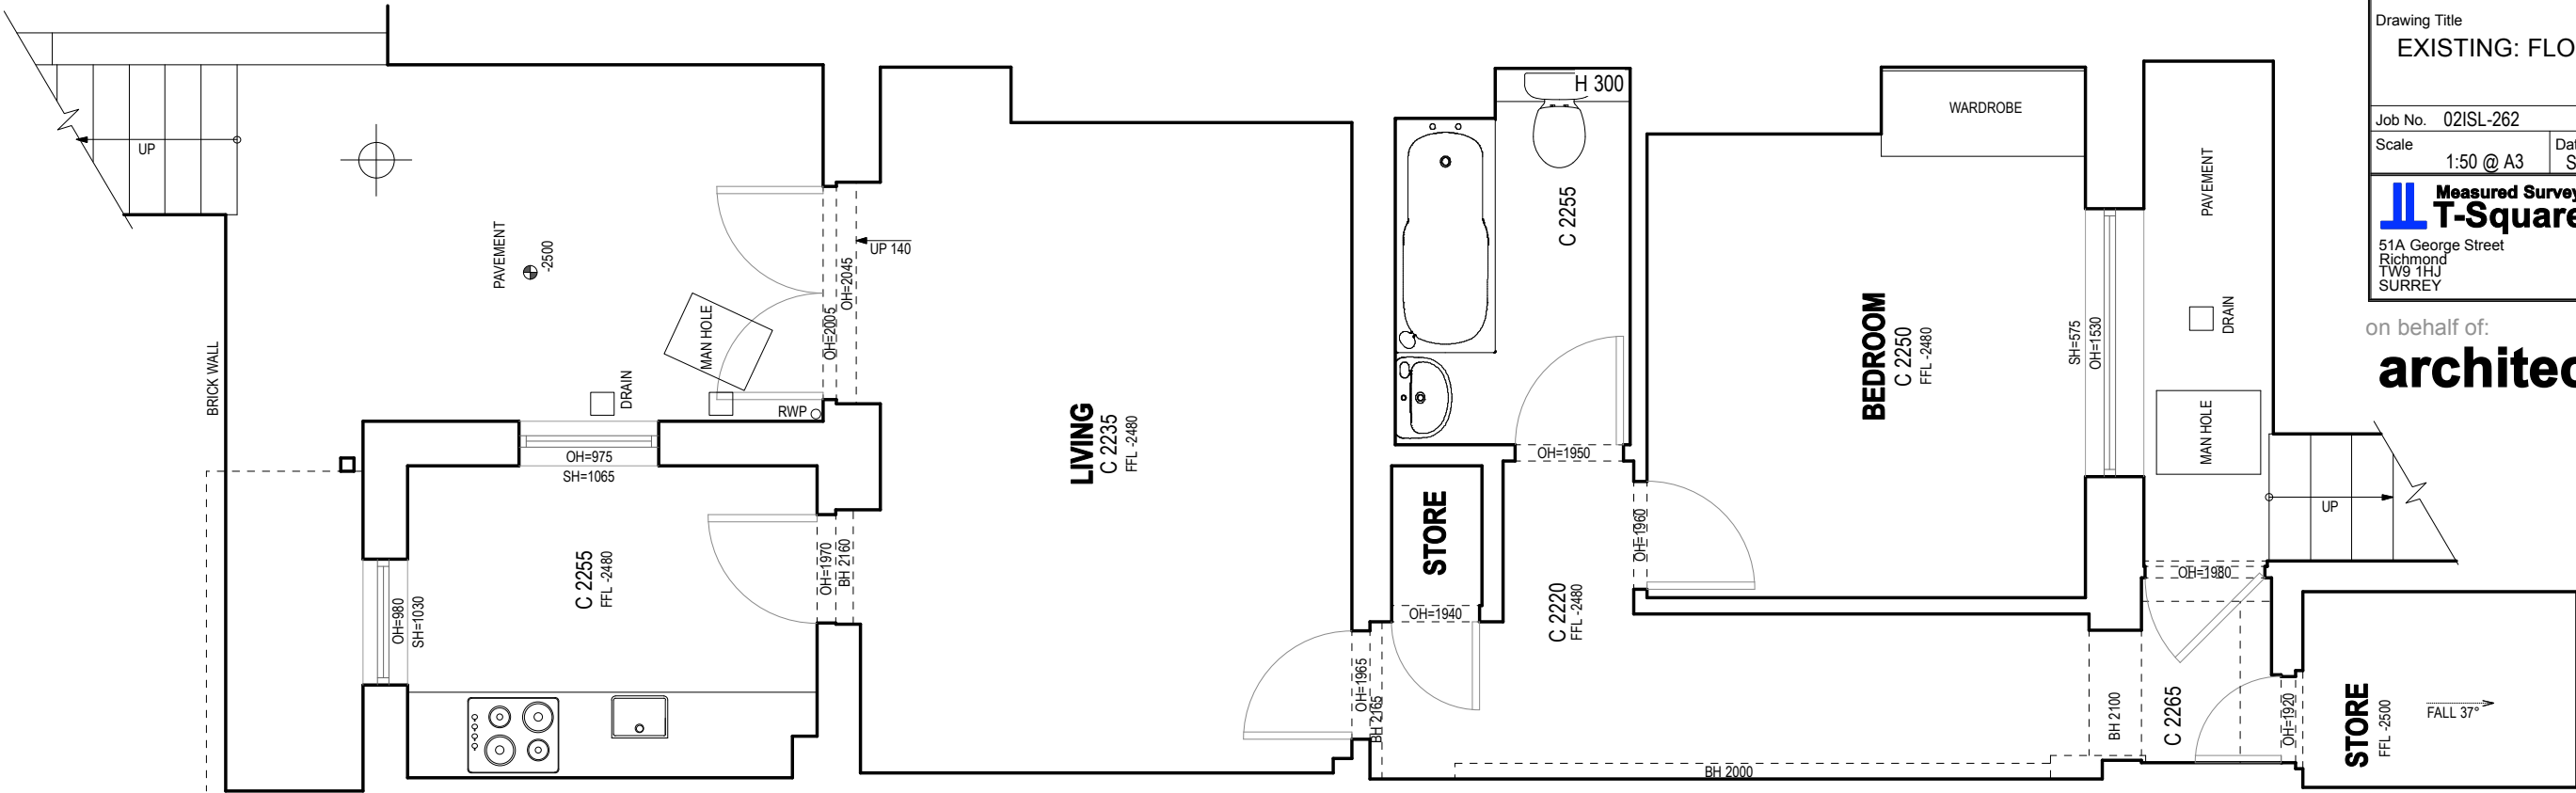

LOWER GROUND FLOOR PLAN

Project name and address:

16a GAISFORD STREET  
LONDON NW5 2ED

Drawing Title  
EXISTING: FLOOR PLANS,

Job No. 02ISL-262  
Scale 1:50 @ A3 Date SEPTEMBER 2009 Drawing no. 02

**Measured Surveys**  
**T-Square**  
51A George Street  
Richmond  
TW9 1HJ  
SURREY  
Tel 0208 3322 885  
Email :contact@t-hive.com  
Visit us at : www.t-squaresurveys.com

on behalf of:  
**architectyourhome**