


# EXISTING FLOOR PLAN

## PRIVATE REAR GARDEN

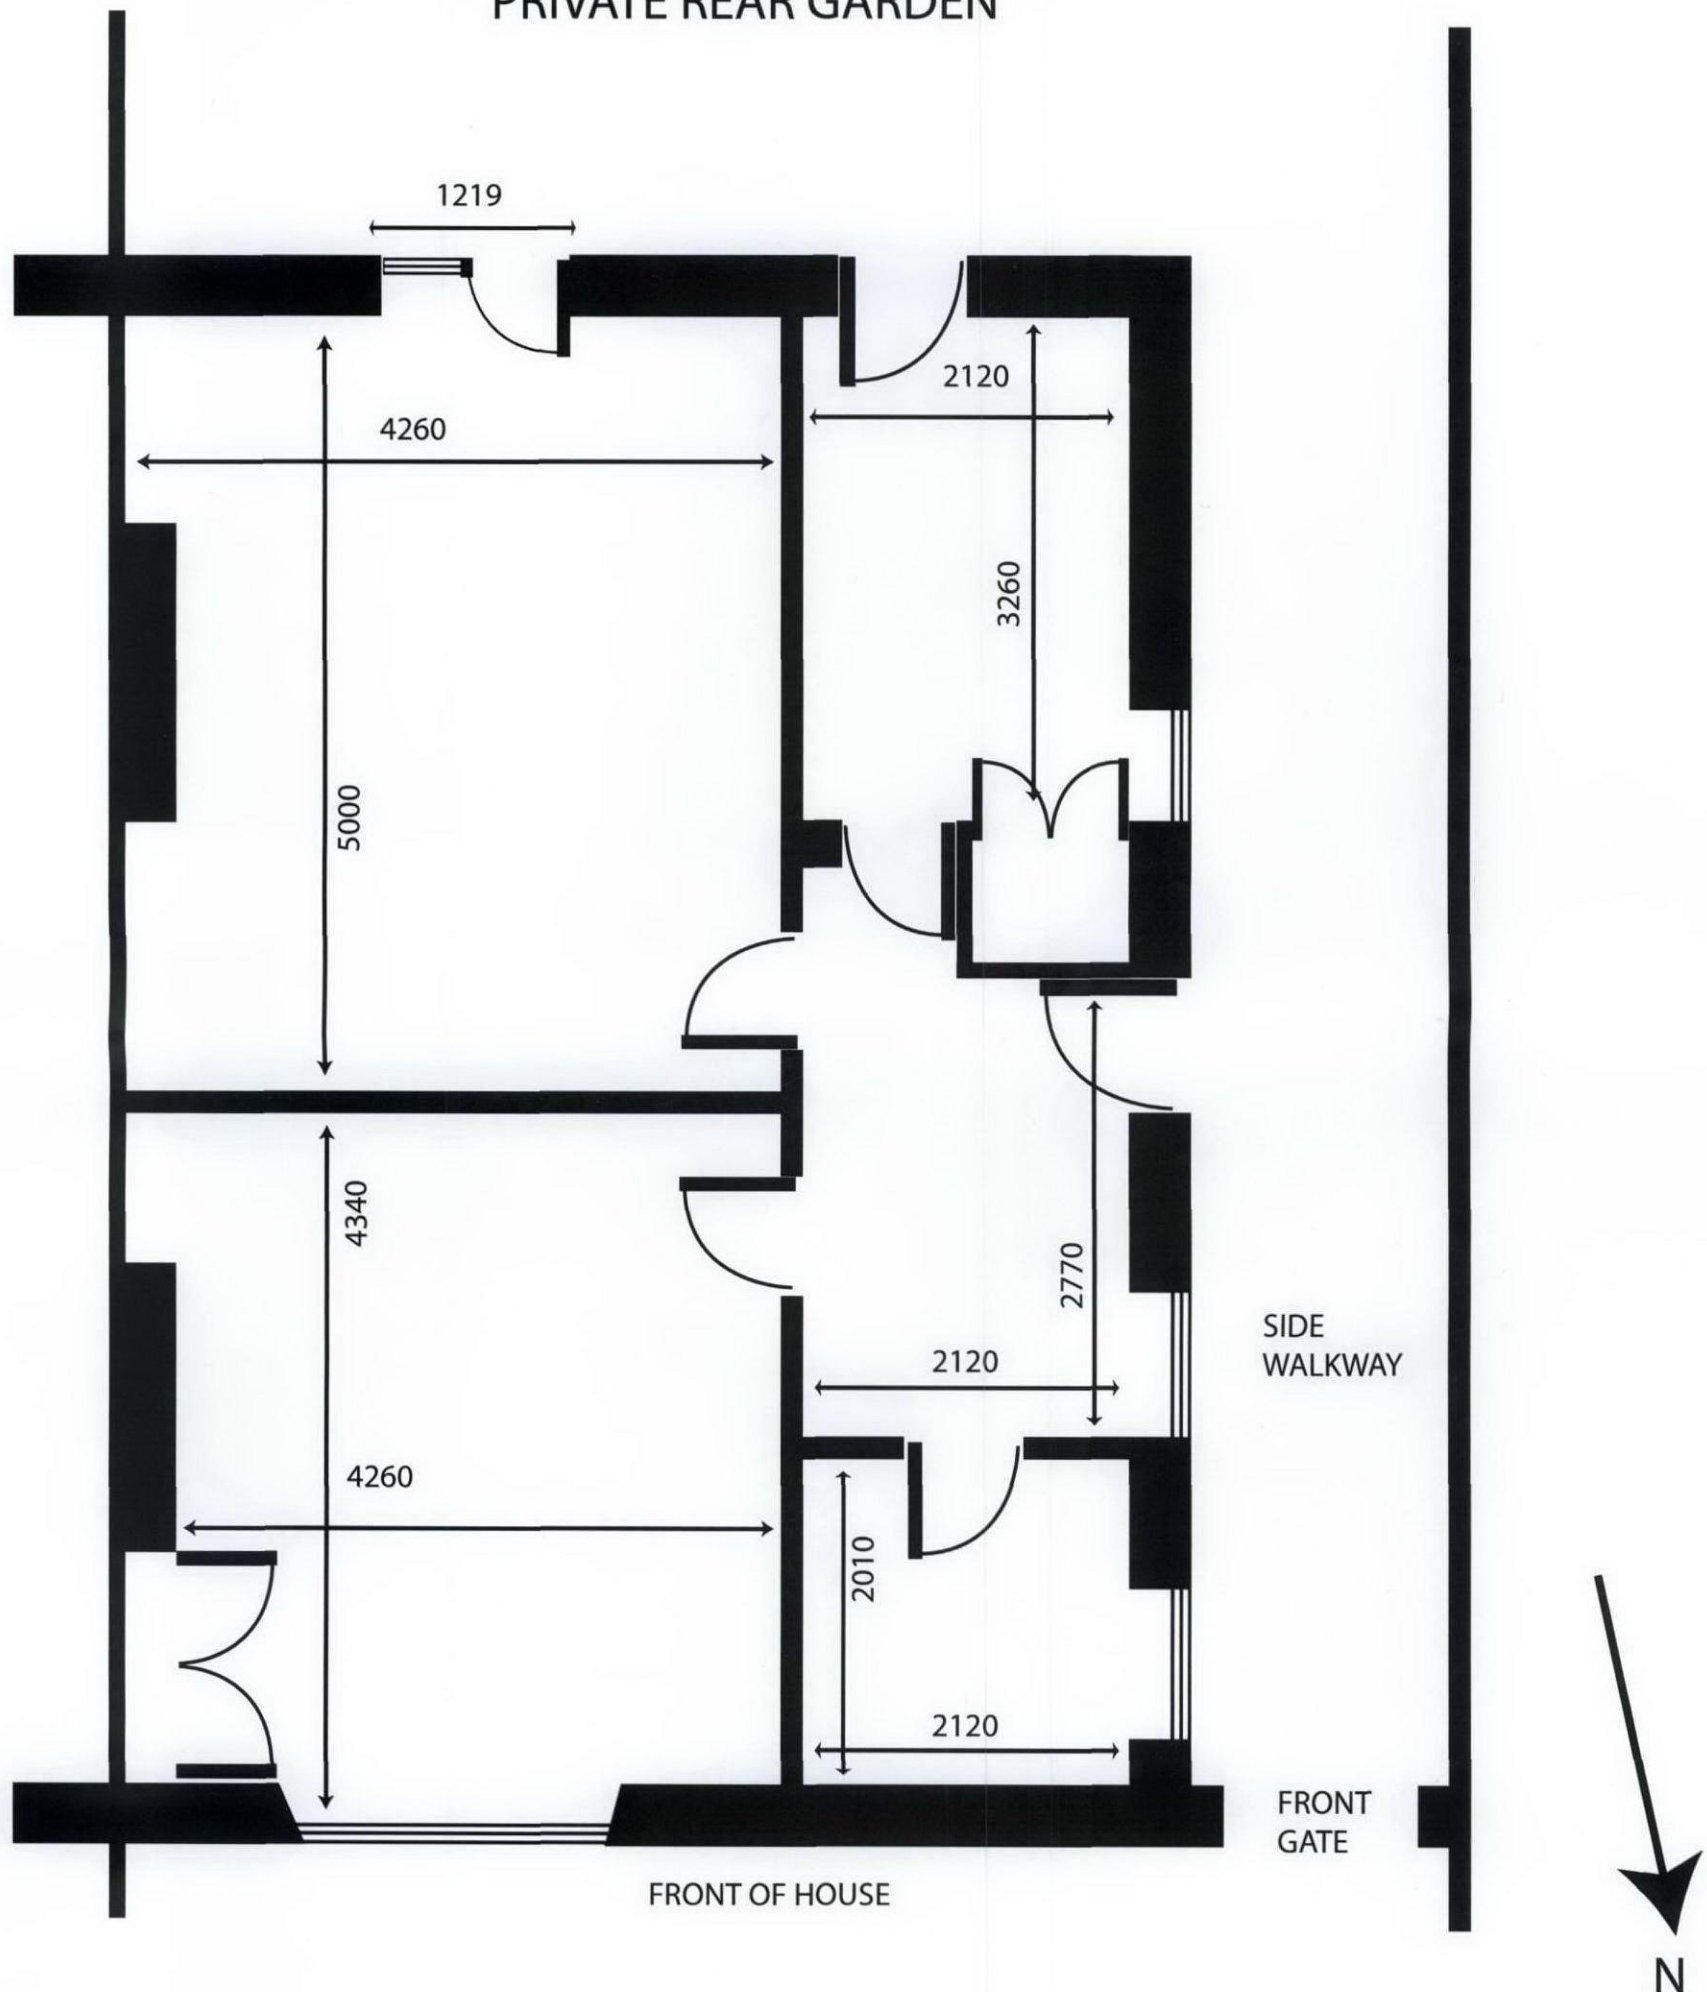

37A BARTHOLOMEW ROAD NW5 2AH	
EXISTING PLAN AND ELEVATION FOR REMOVAL OF REAR DOOR AND REPLACEMENT OF SOLID OAK 8FT DOOR.	
SCALE: 1:50 @ A3	Date: 8th Feb 2010
Drawn by DCBH	Drawing Number 001