



EXISTING REAR ELEVATION

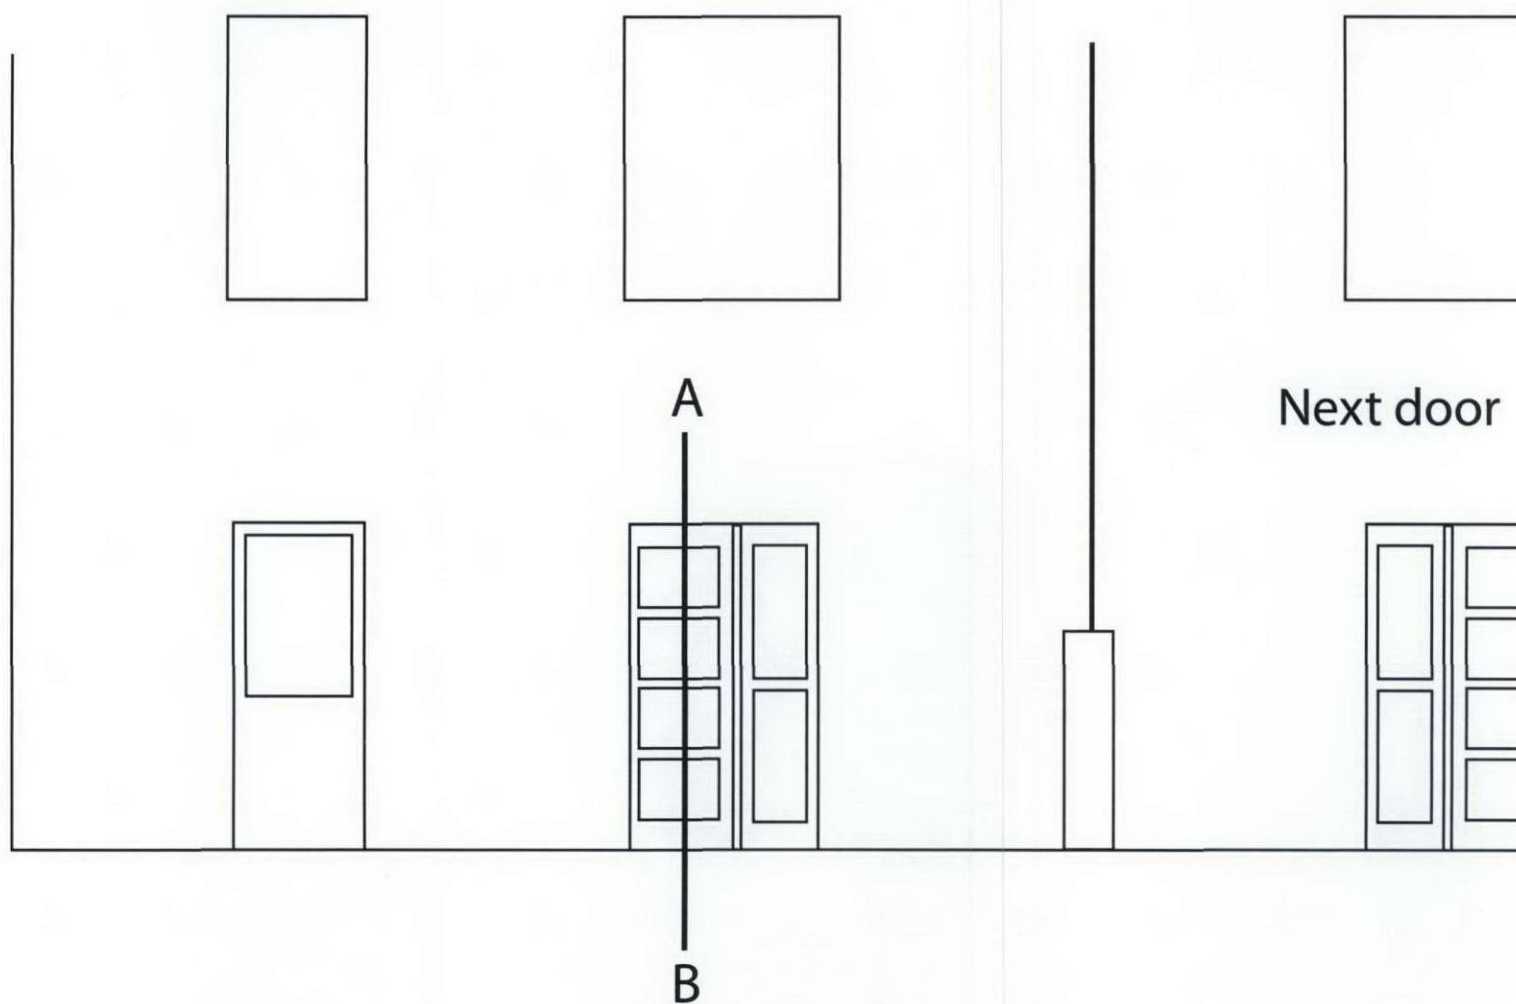

EXISTING CROSS SECTION

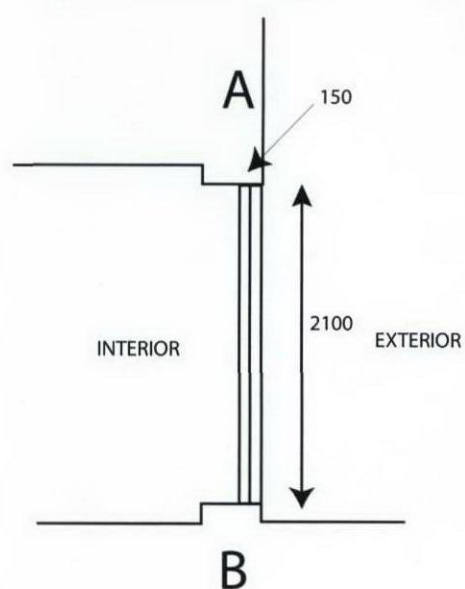

| | |
|--|--------------------|
| 37A BARTHOLOMEW ROAD NW5 2AH | |
| EXISTING PLAN AND ELEVATION FOR REMOVAL OF REAR DOOR AND REPLACEMENT OF SOLID OAK 8FT DOOR. | |
| SCALE: 1:50 @ A3 | Date: 8th Feb 2010 |
| Drawn by DCBH | Drawing Number 002 |