


PROPOSED FLOOR PLAN

PRIVATE REAR GARDEN

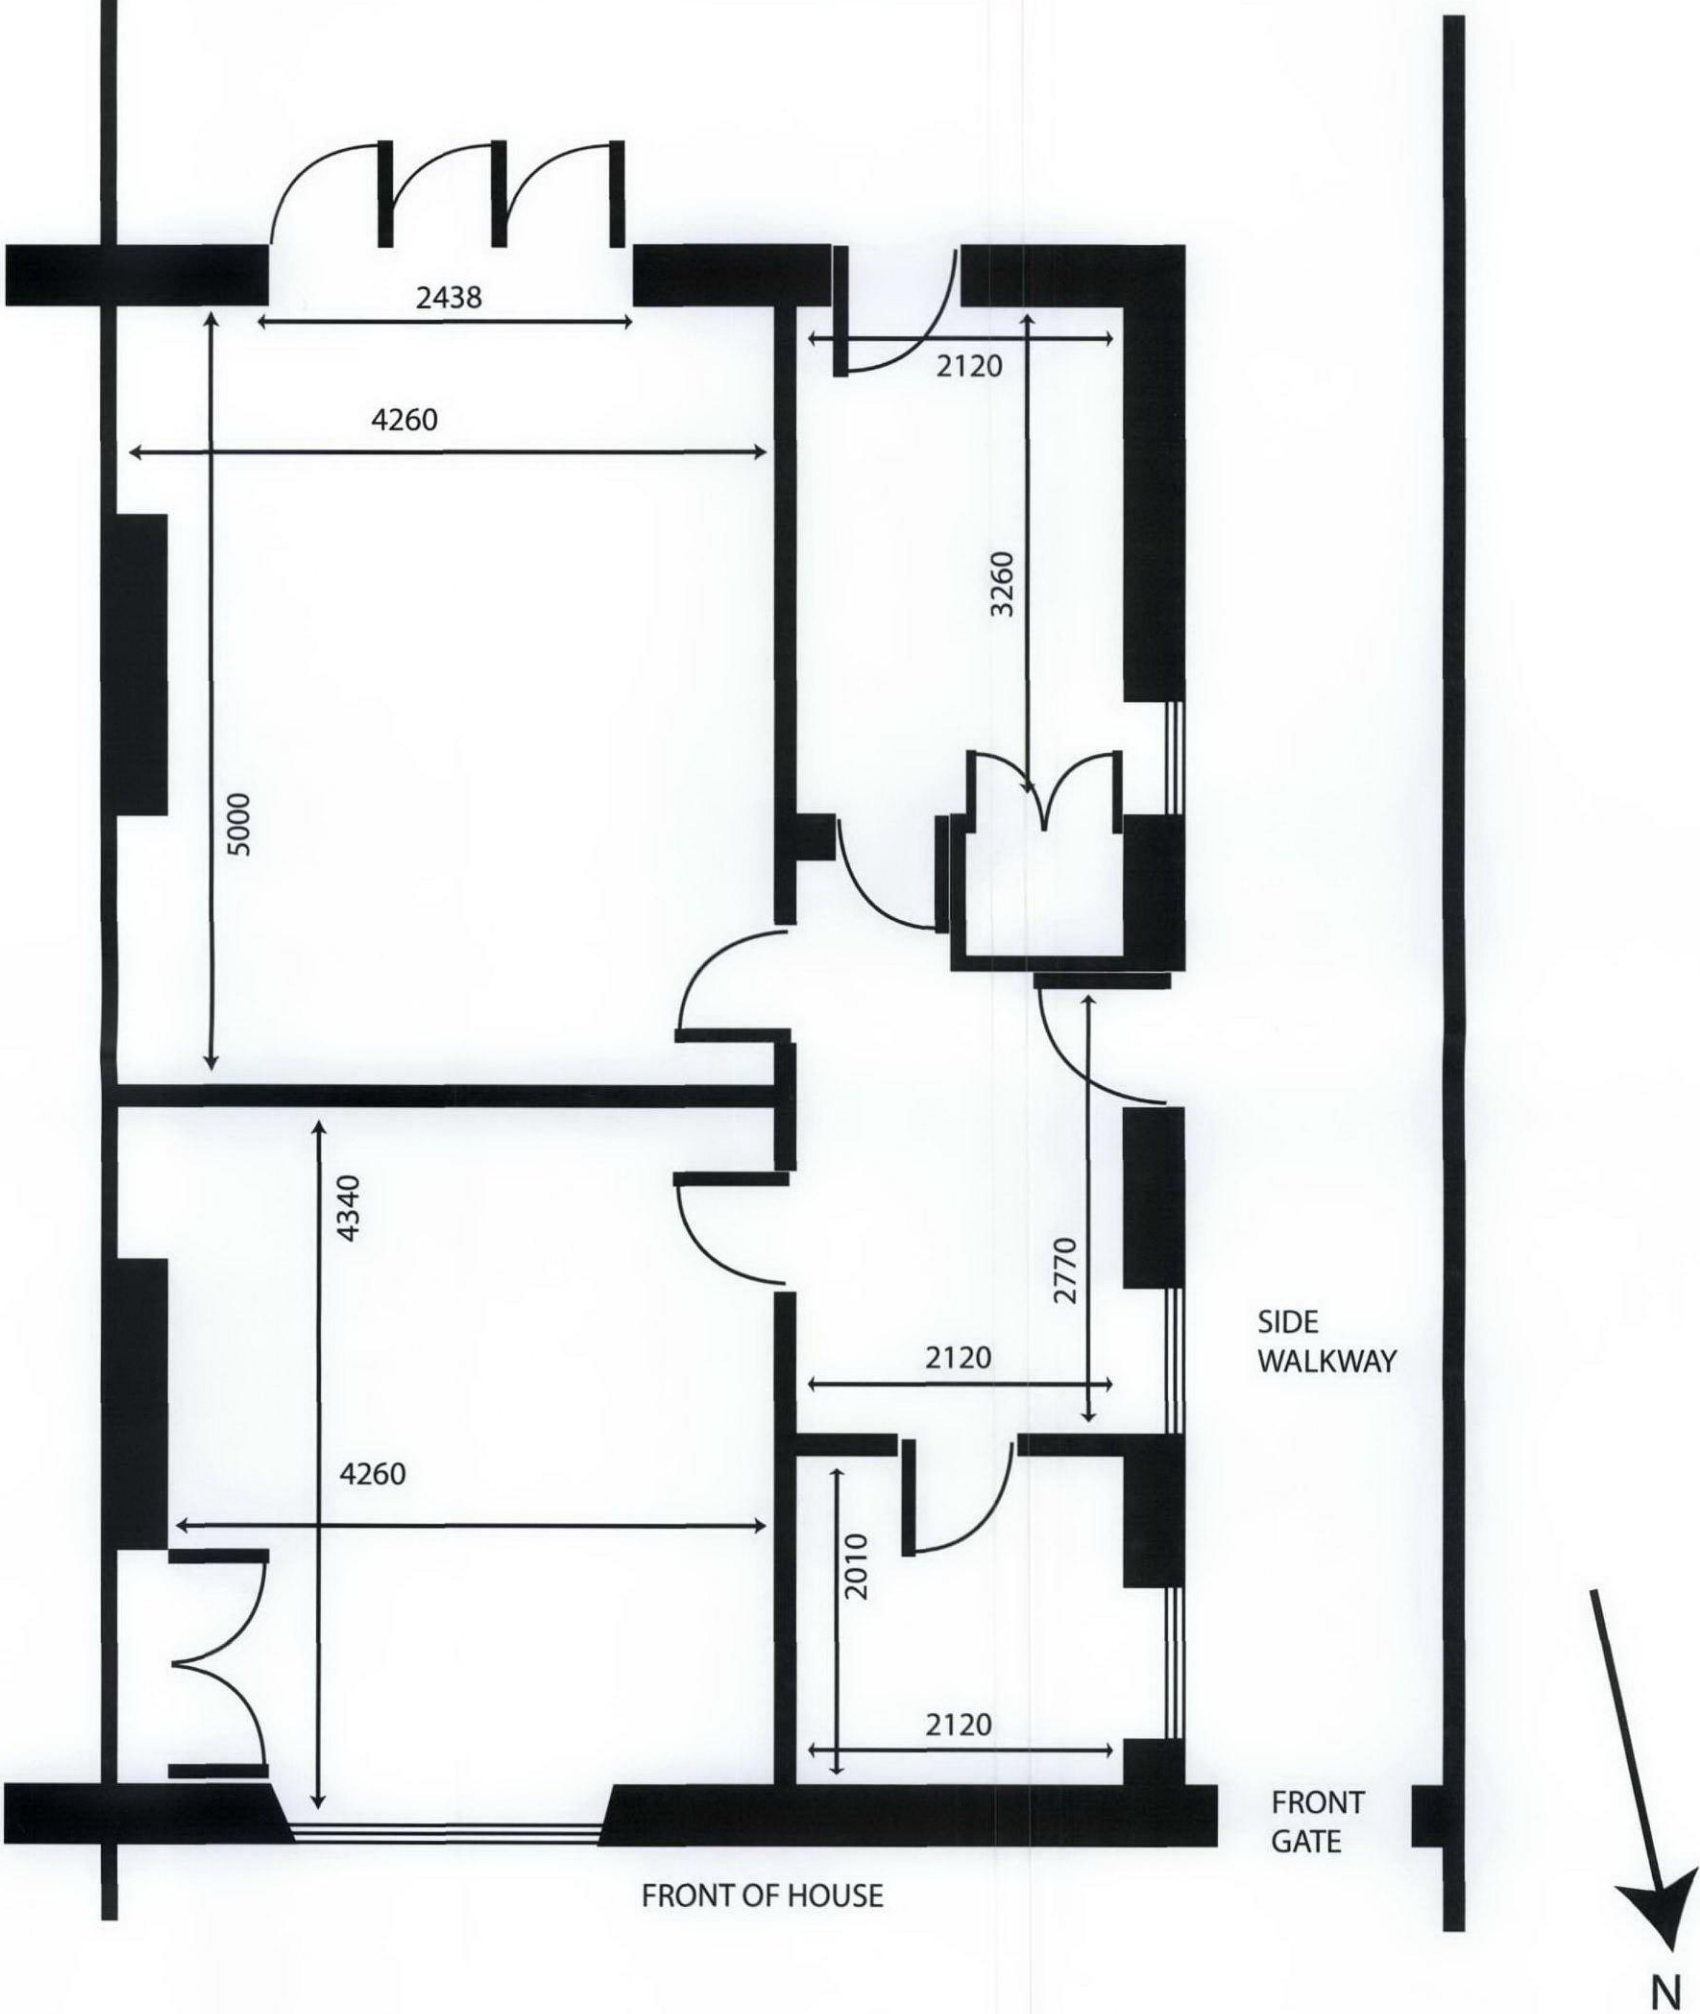

37A BARTHOLOMEW ROAD NW5 2AH	
EXISTING PLAN AND ELEVATION FOR REMOVAL OF REAR DOOR AND REPLACEMENT OF SOLID OAK 8FT DOOR.	
SCALE: 1:50 @ A3 Drawn by DCBH	Date: 8th Feb 2010 Drawing Number 003