



PROPOSED REAR ELEVATION

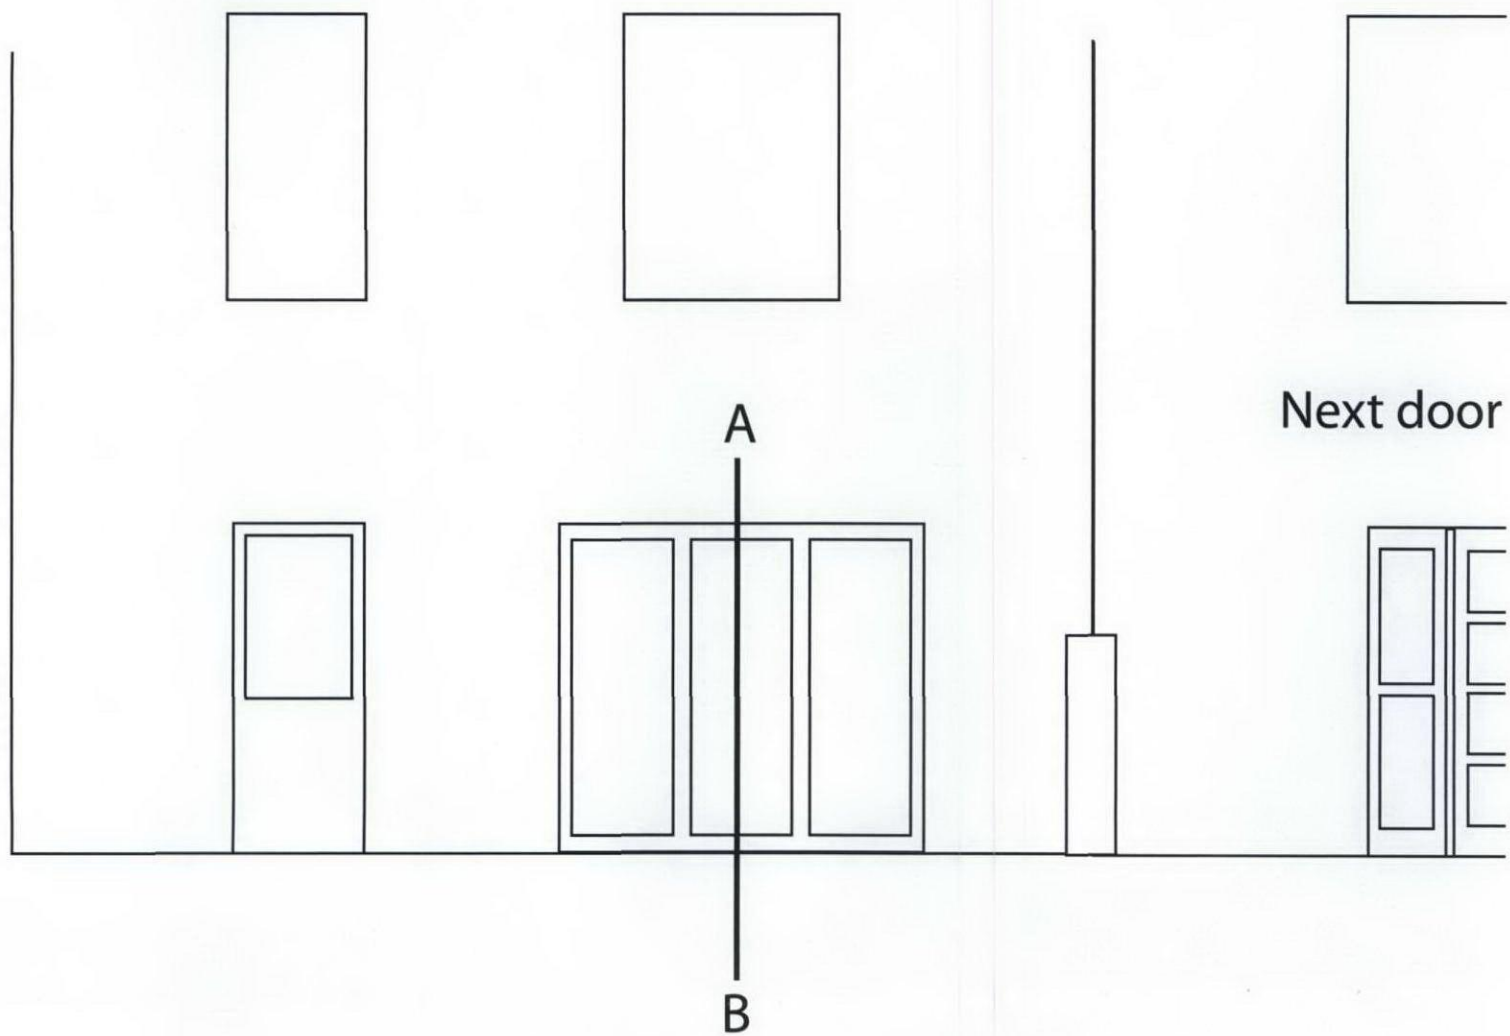

PICTURE OF PROPOSED 8FT SOLID OAK DOORS

PROPOSED CROSS SECTION

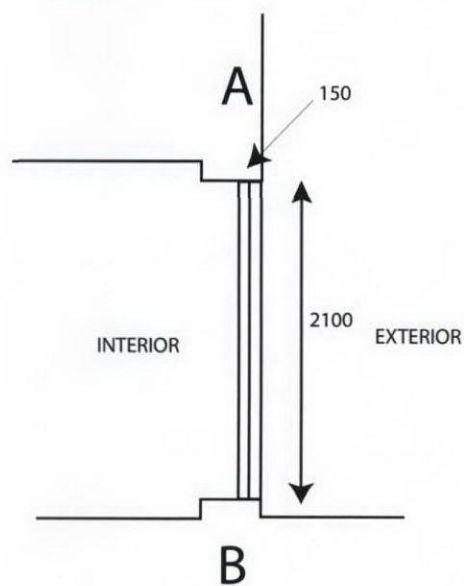

37A BARTHOLOMEW ROAD NW5 2AH	
EXISTING PLAN AND ELEVATION FOR REMOVAL OF REAR DOOR AND REPLACEMENT OF SOLID OAK 8FT DOOR.	
SCALE: 1:50 @ A3	Date: 8th Feb 2010
Drawn by DCBH	Drawing Number 004