


~~ALL COPY~~

7B Bayham Street.
Existing floor plan.

**cardoe
martin**
Incorporating
KEMP & Co

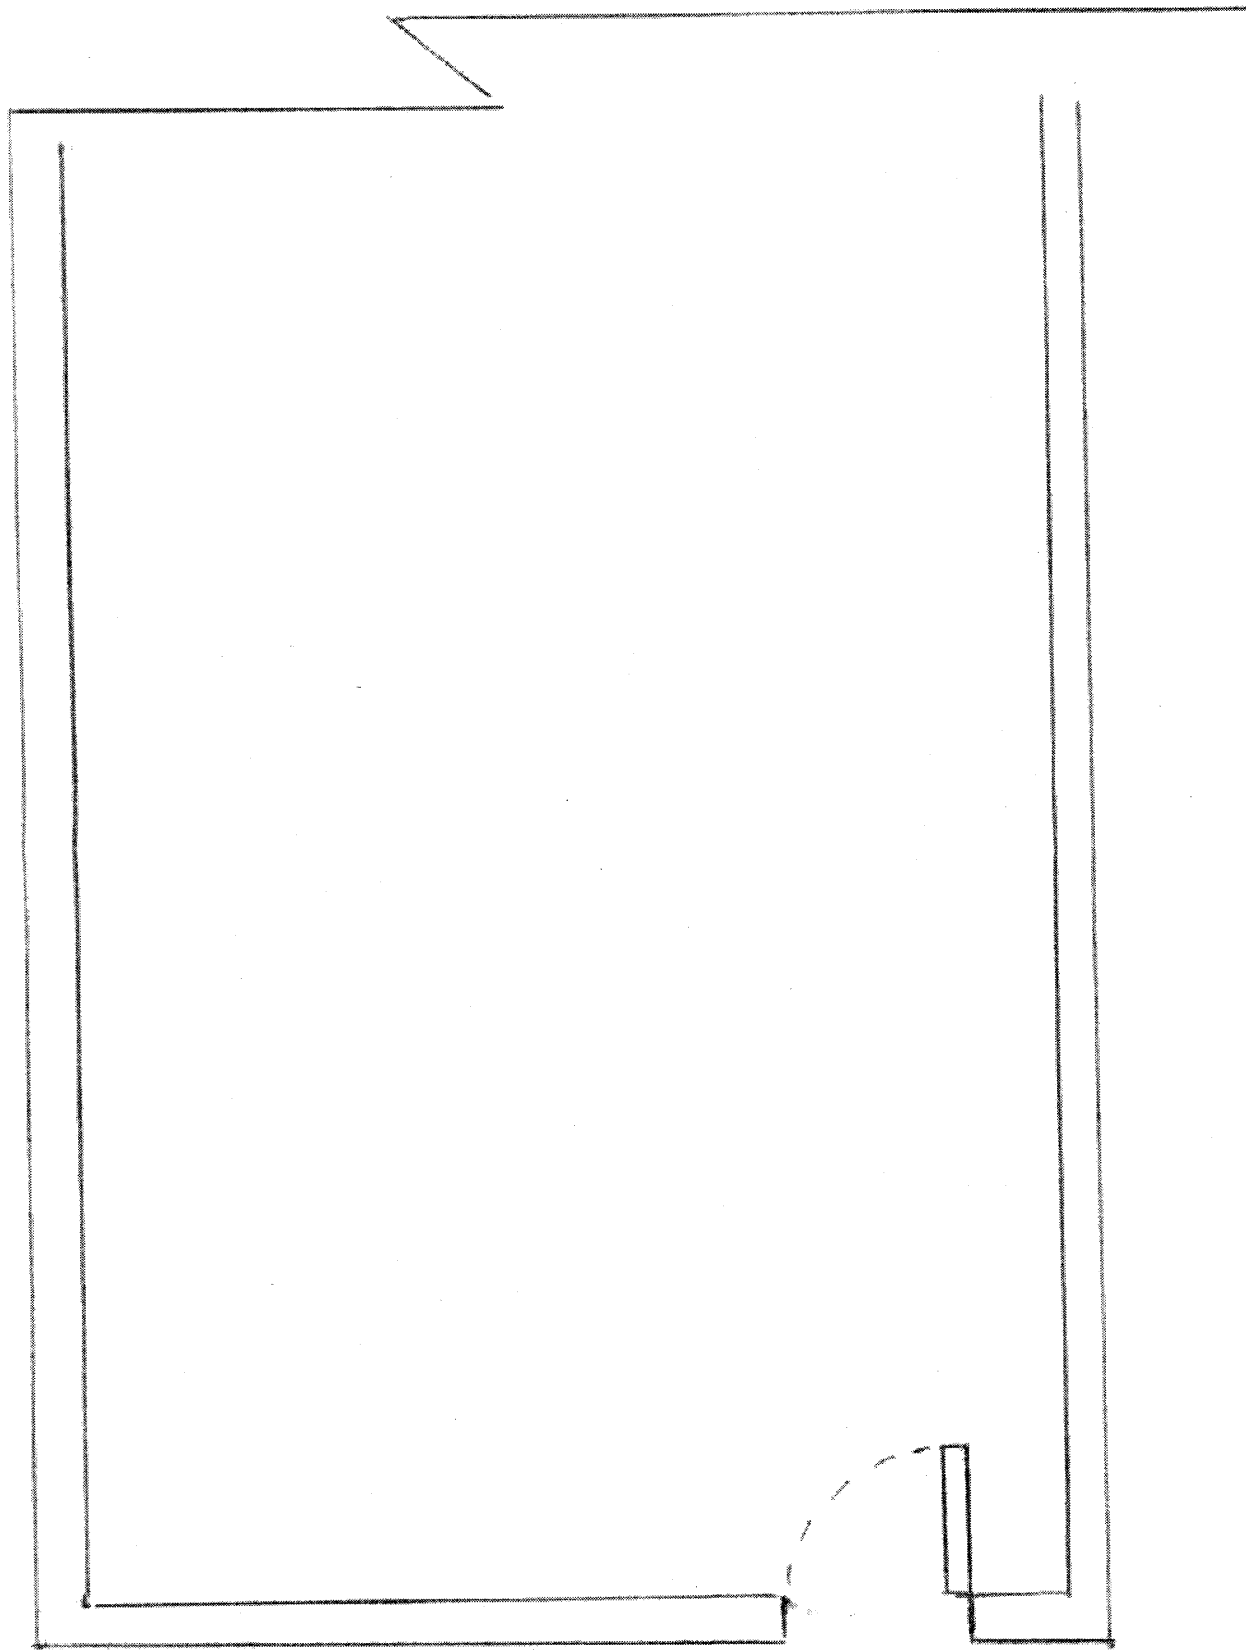

Scale 1:50

RECEIVED
10 2 MAR 2000