


7B Bayham Street
Proposed floor plan

~~XXXXXXXXXX~~

cardoe
martin

Incorporating
KEMP & Co

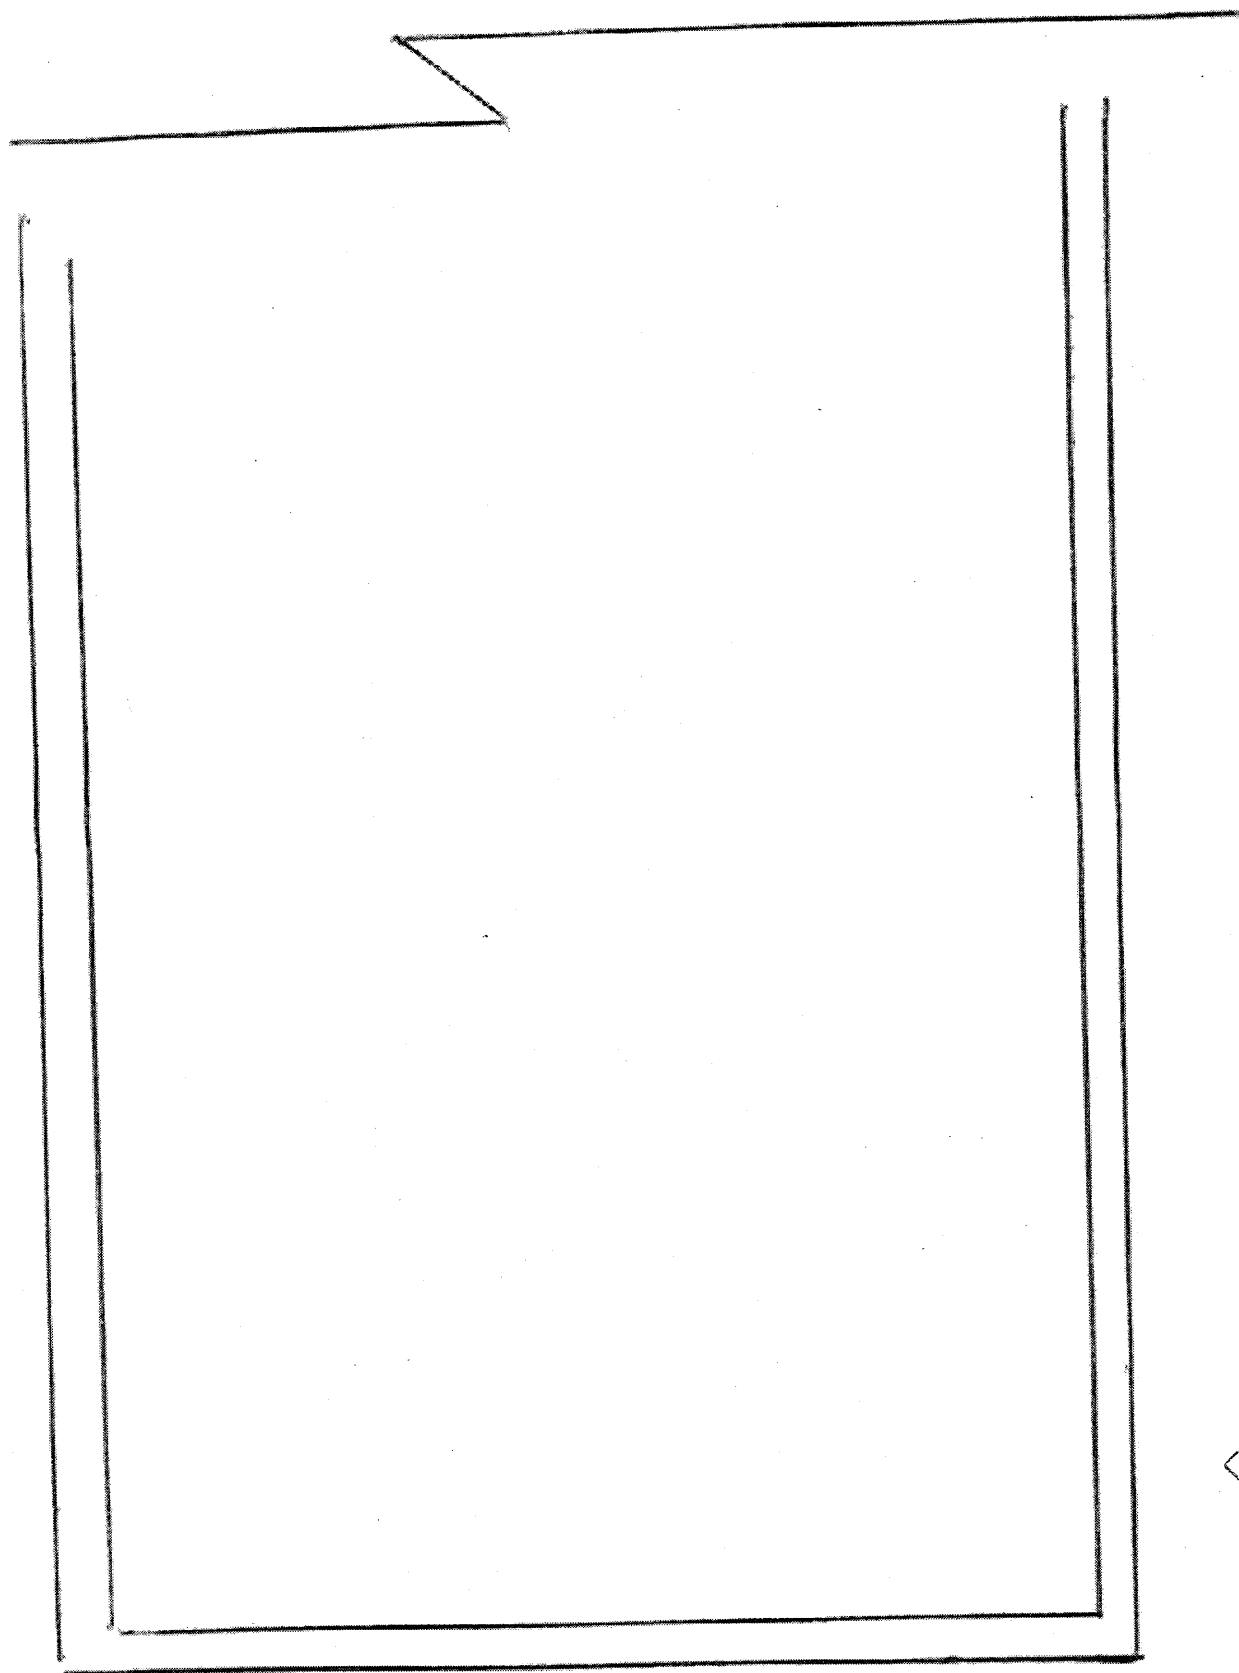

RECEIVED
11 2 MAY 2010

Scale 1:50