


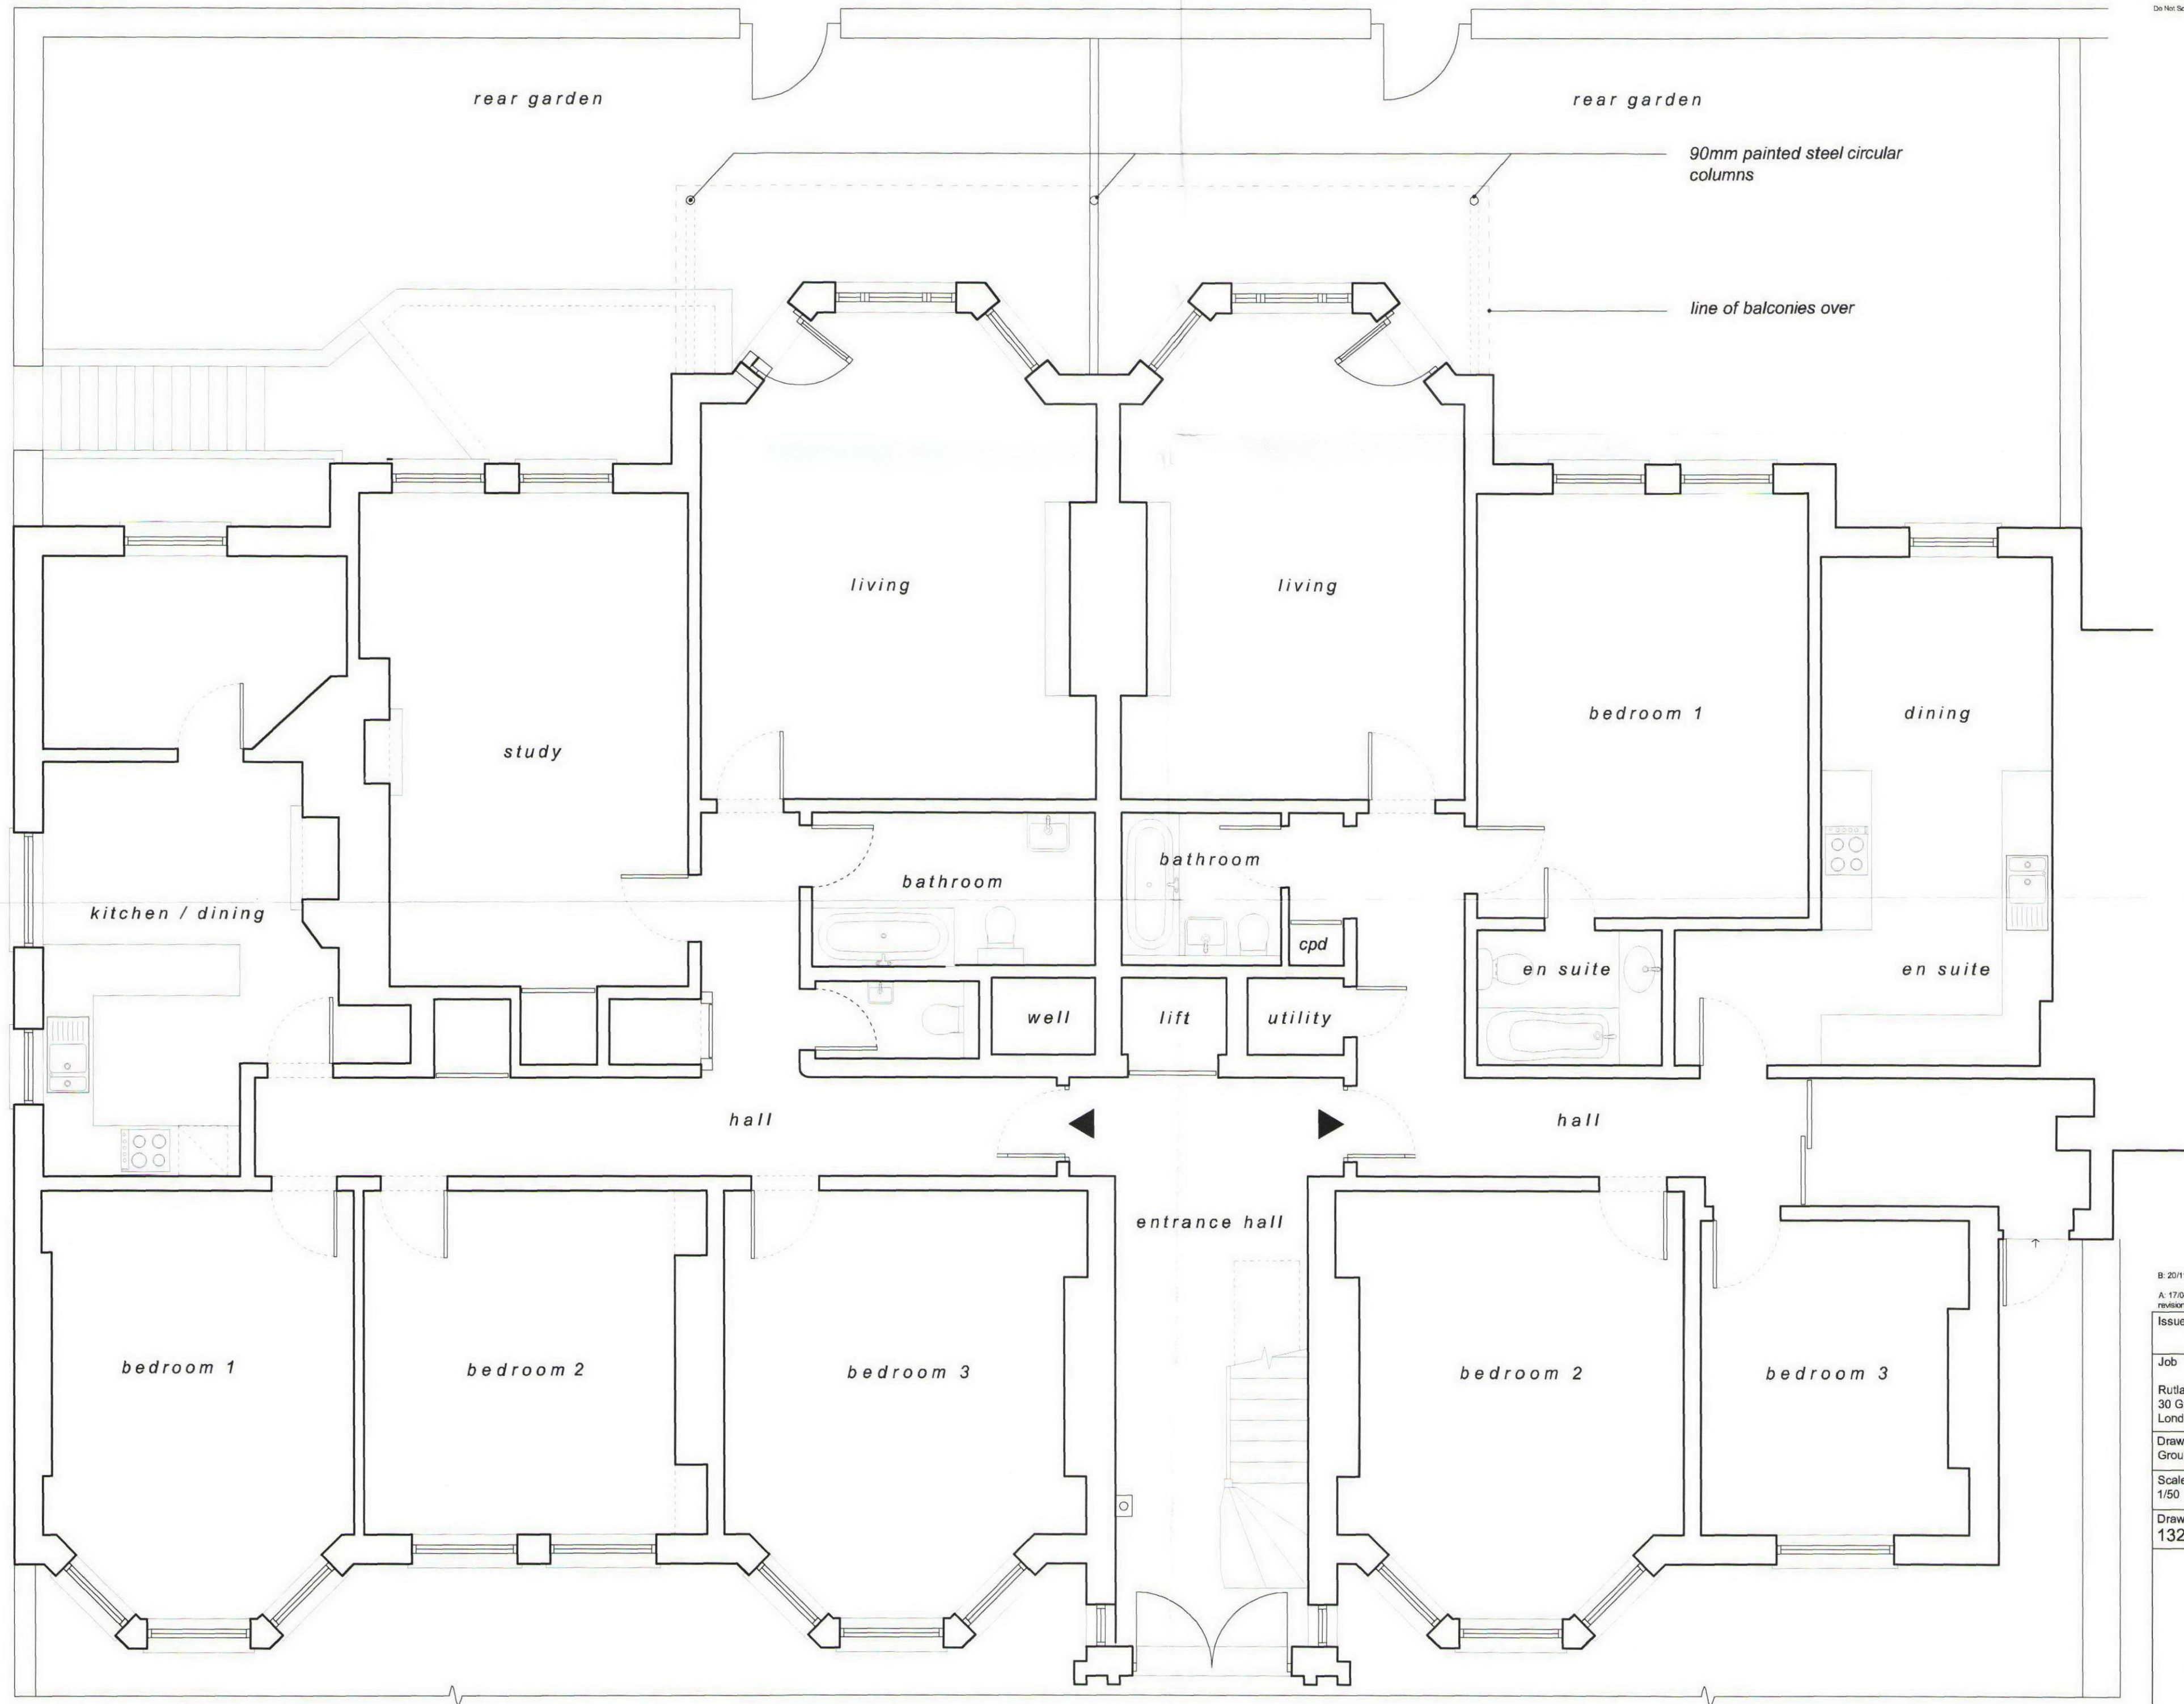

B: 20/11/2009 - 3 no columns in lieu of 4 no standards.
- notes amended
A: 17/04/2009 - Notes added
revisions

Issue:	
Job	
Rutland House 30 Greencroft Gardens London NW6 3LT	
Drawing Ground floor plan as proposed	
Scale 1/50	Date April 2009
Drawing No. 1324/03	Revision B

ARCHITECTS TOWN PLANNERS DESIGNERS
INHOUSE
DESIGN ASSOCIATES

No. 12 BLACKSTOCK MEWS, BLACKSTOCK ROAD, LONDON N4 2BT
Tel: (0207) 359 5044 Fax: (0207) 354 3622
email: info@inhouseassociates.co.uk