




- NOTES
1. All dimensions and levels to be checked on site. Client to be notified of any discrepancies.
  2. All structural details to be checked against the structural engineers drawings.
  3. This drawing to be read in conjunction with the other relevant project drawings and in addition, with structural, M & E engineers, approved sub-contractors drawings and current instructions.
  4. All work to be undertaken with the requirements of the current Building and Water Regulations.

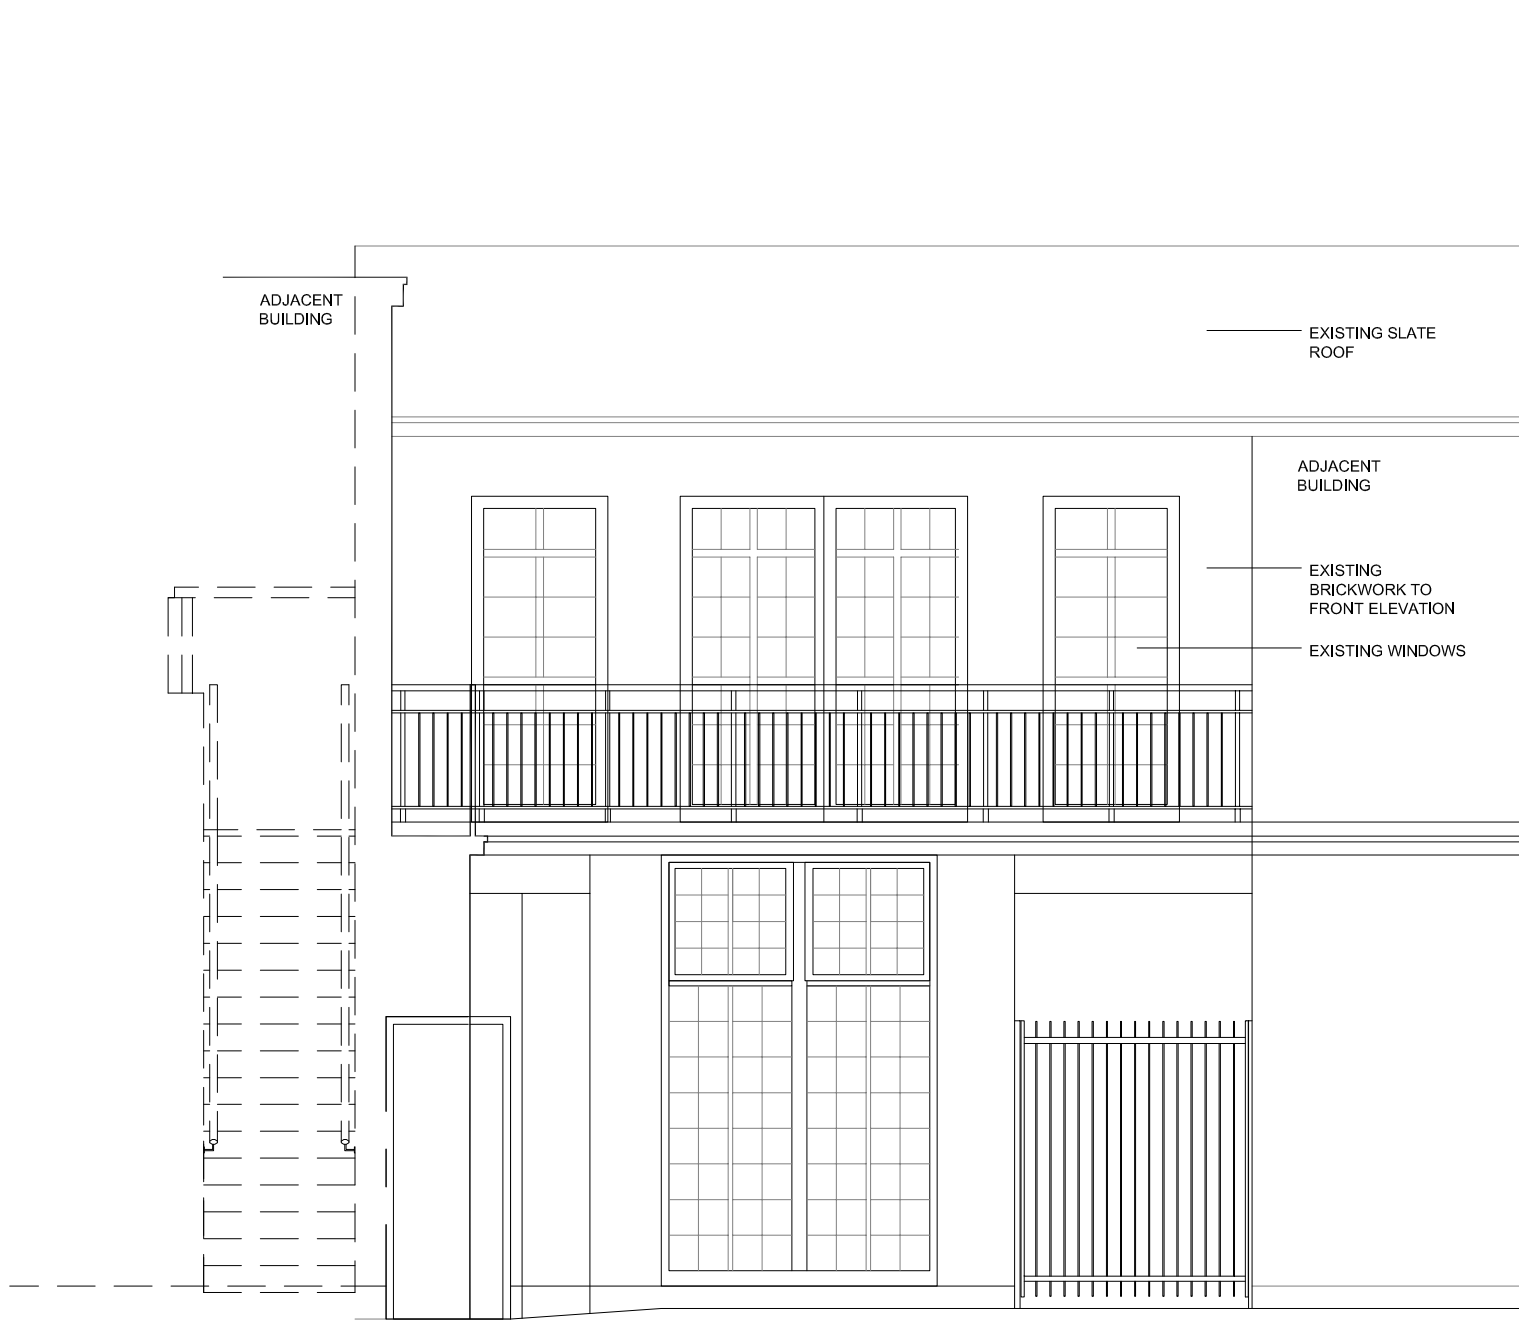

EAST ELEVATION  
Scale:1:50

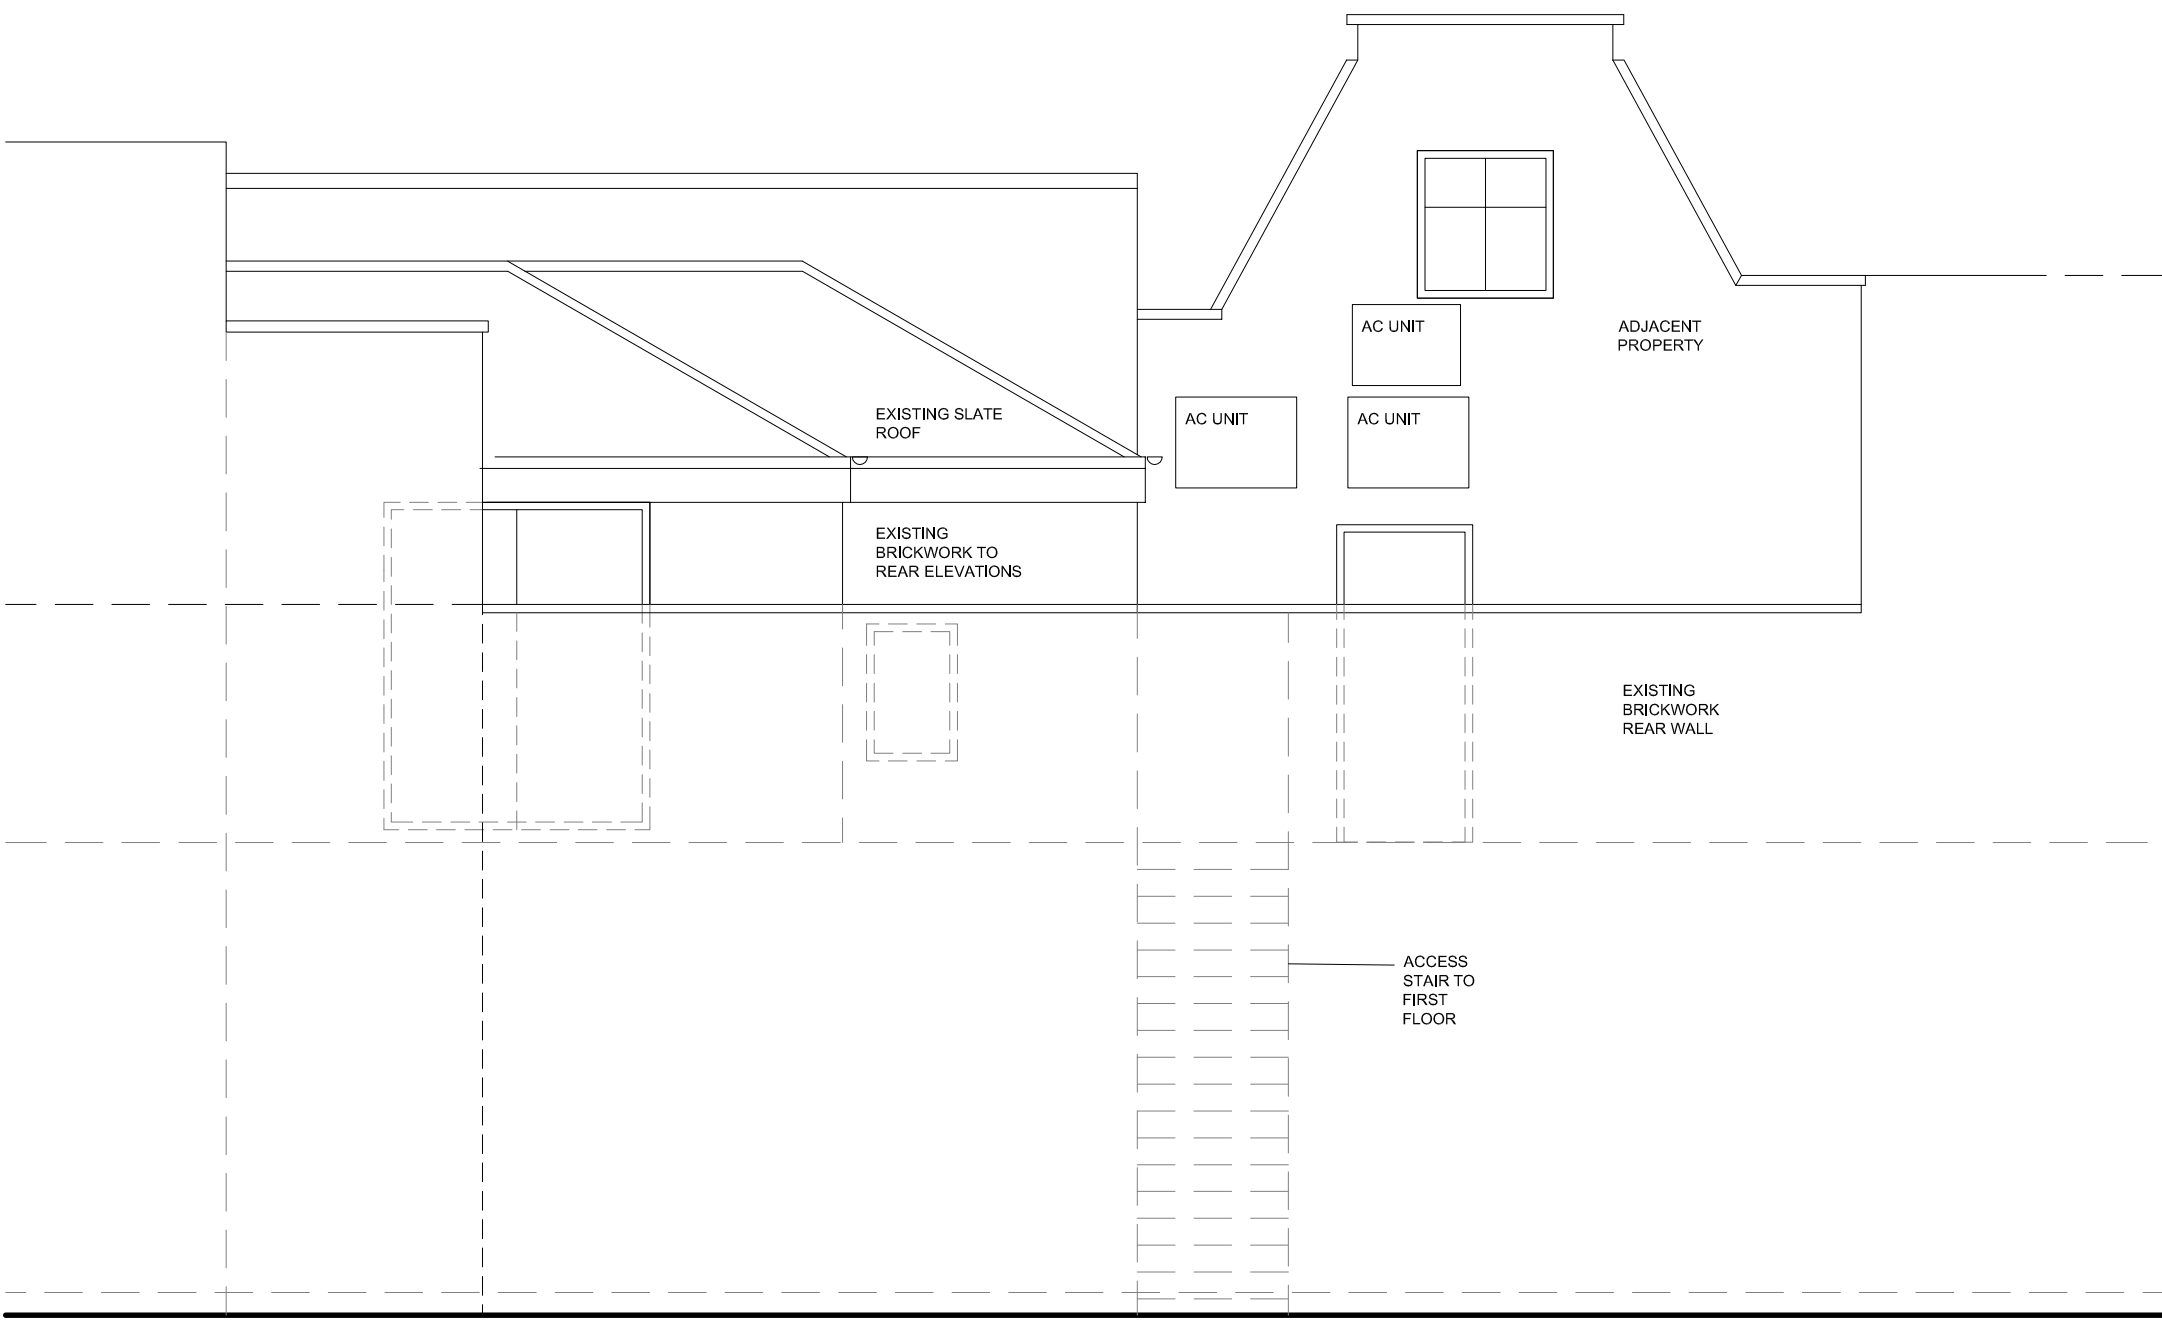

WEST ELEVATION  
Scale:1:50

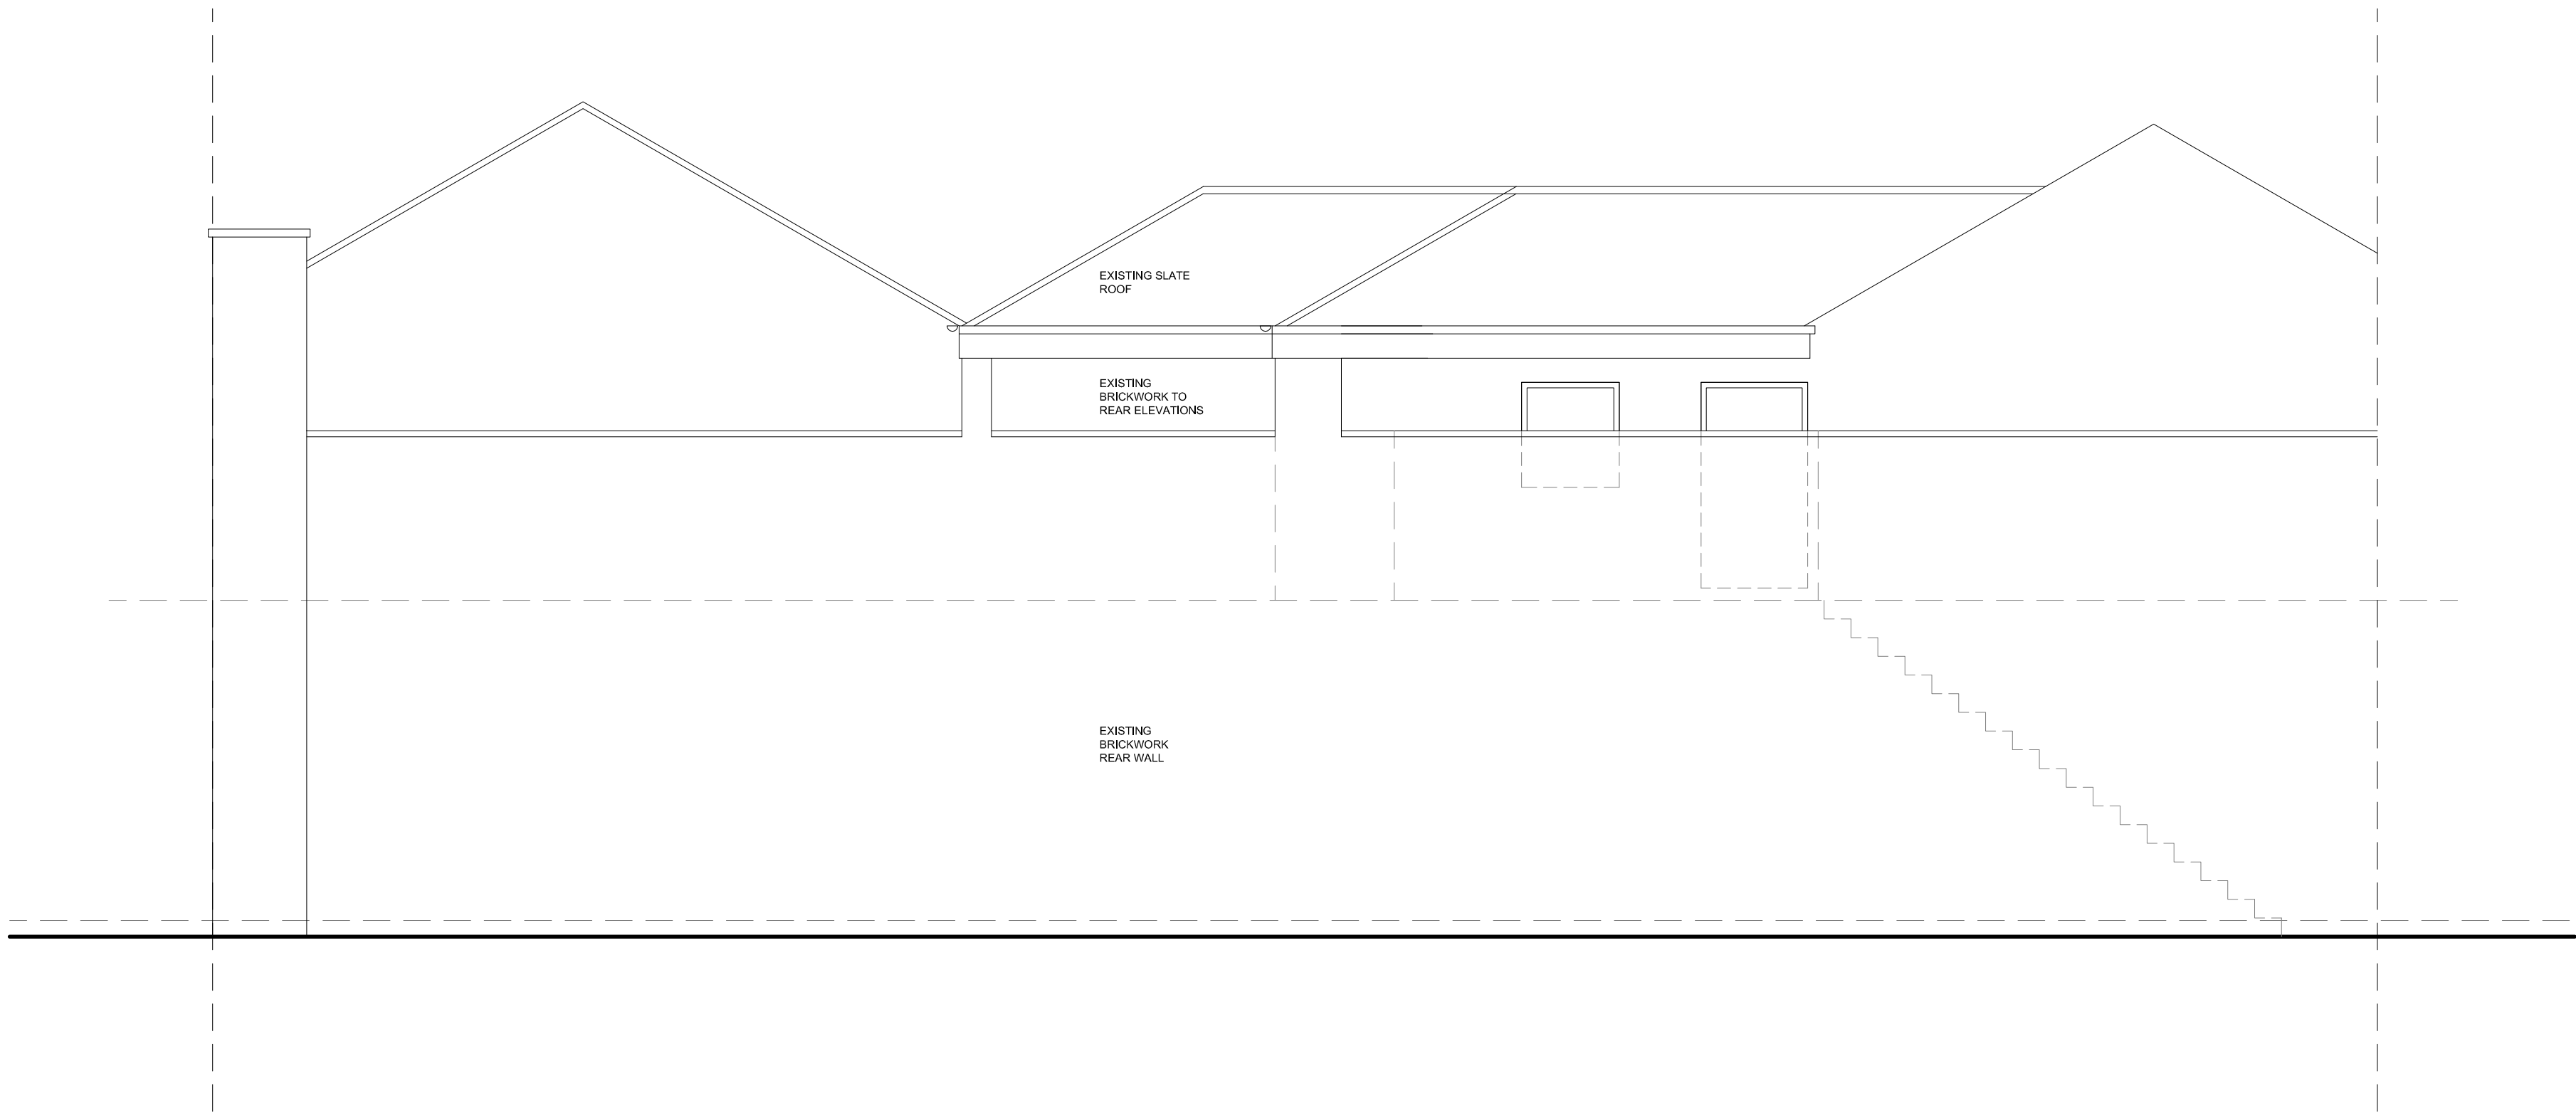

SOUTH ELEVATION  
Scale:1:50

REV	DATE	BY	CHK

☐ PRELIMINARY  
☐ COMMENTS  
☐ INFORMATION  
☐ CONSTRUCTION  
☐ TENDER  
☒ PLANNING  
☐ CONTRACTORS PROPOSALS

**G&A**  
DESIGN LTD  
59 Green Lays Huddingham NG22 7PX  
info@gadesign.co.uk  
0115 921 52 52  
07788144185

PROJECT  
  
PROPOSED DEVELOPMENT  
Ground Floor, Unit 4,  
44 St Paul's Crescent  
NW1 9TN

CLIENT

DRAWING TITLE  
Existing Eevations

SCALE 1:50 @ A1	DATE 05/02/10	DRAWN AJS	CHECKED SSB
--------------------	------------------	--------------	----------------

DRAWING No. 123/A1/003	REV -
---------------------------	----------

FILE NAME: PLOT DATE: