



- NOTES
1. All dimensions and levels to be checked on site. Client to be notified of any discrepancies.
 2. All structural details to be checked against the structural engineers drawings.
 3. This drawing to be read in conjunction with the other relevant project drawings and in addition, with structural, M & E engineers, approved sub-contractors drawings and current instructions.
 4. All work to be undertaken with the requirements of the current Building and Water Regulations.

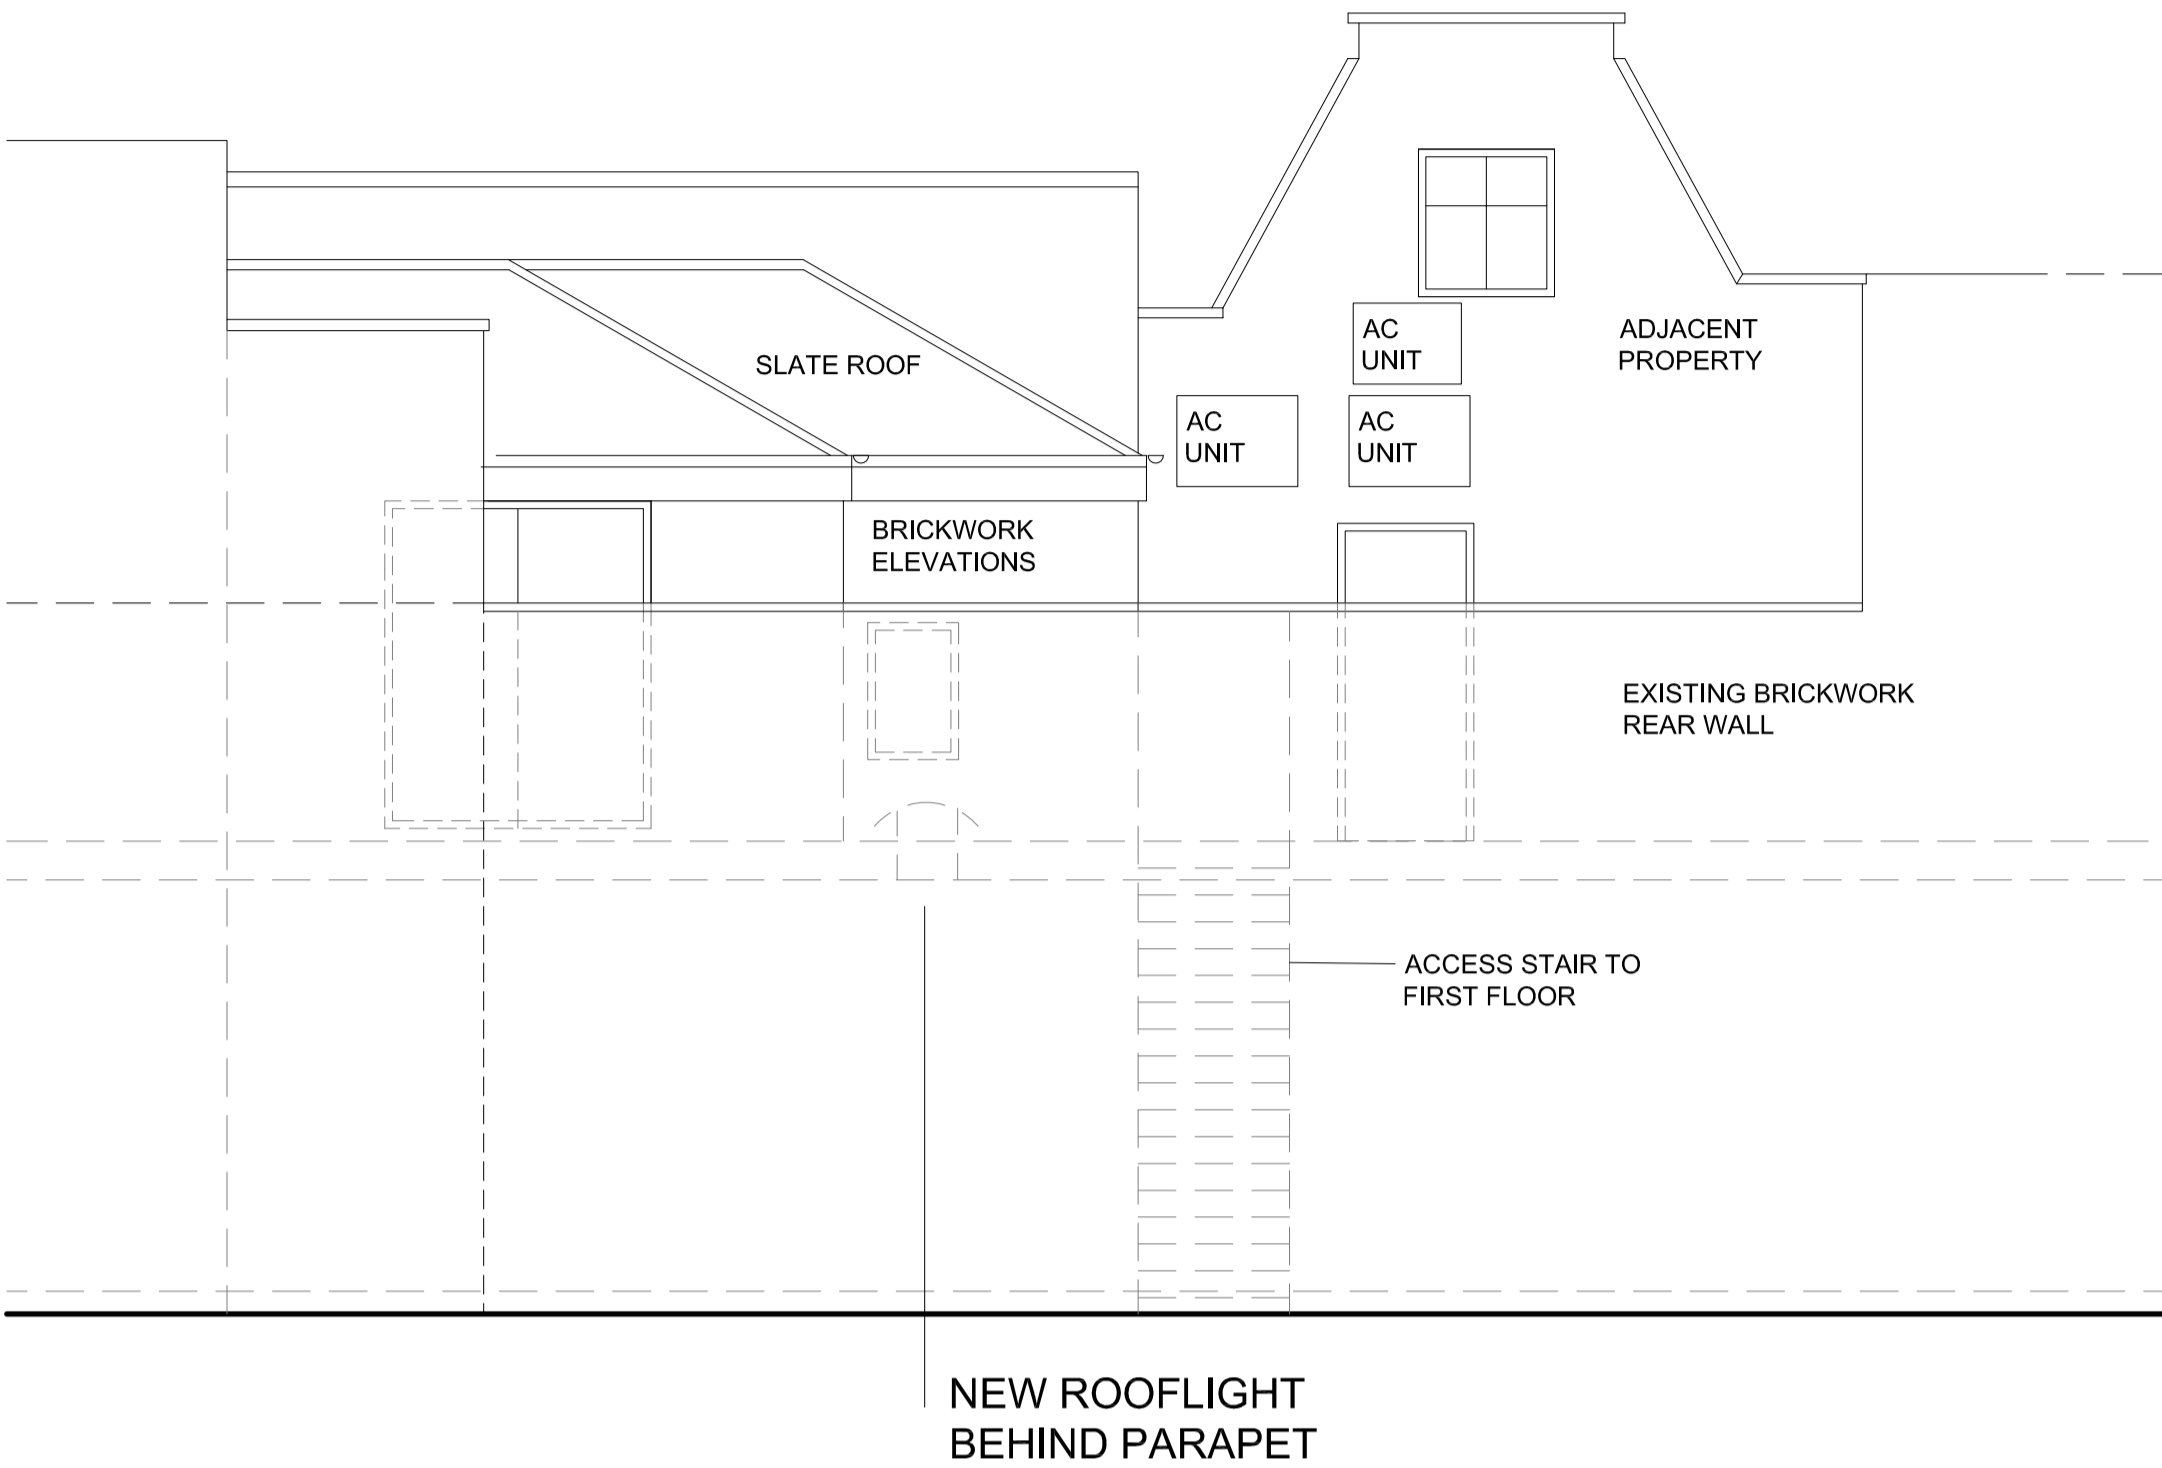

EAST ELEVATION
Scale:1:50



WEST ELEVATION
Scale:1:50

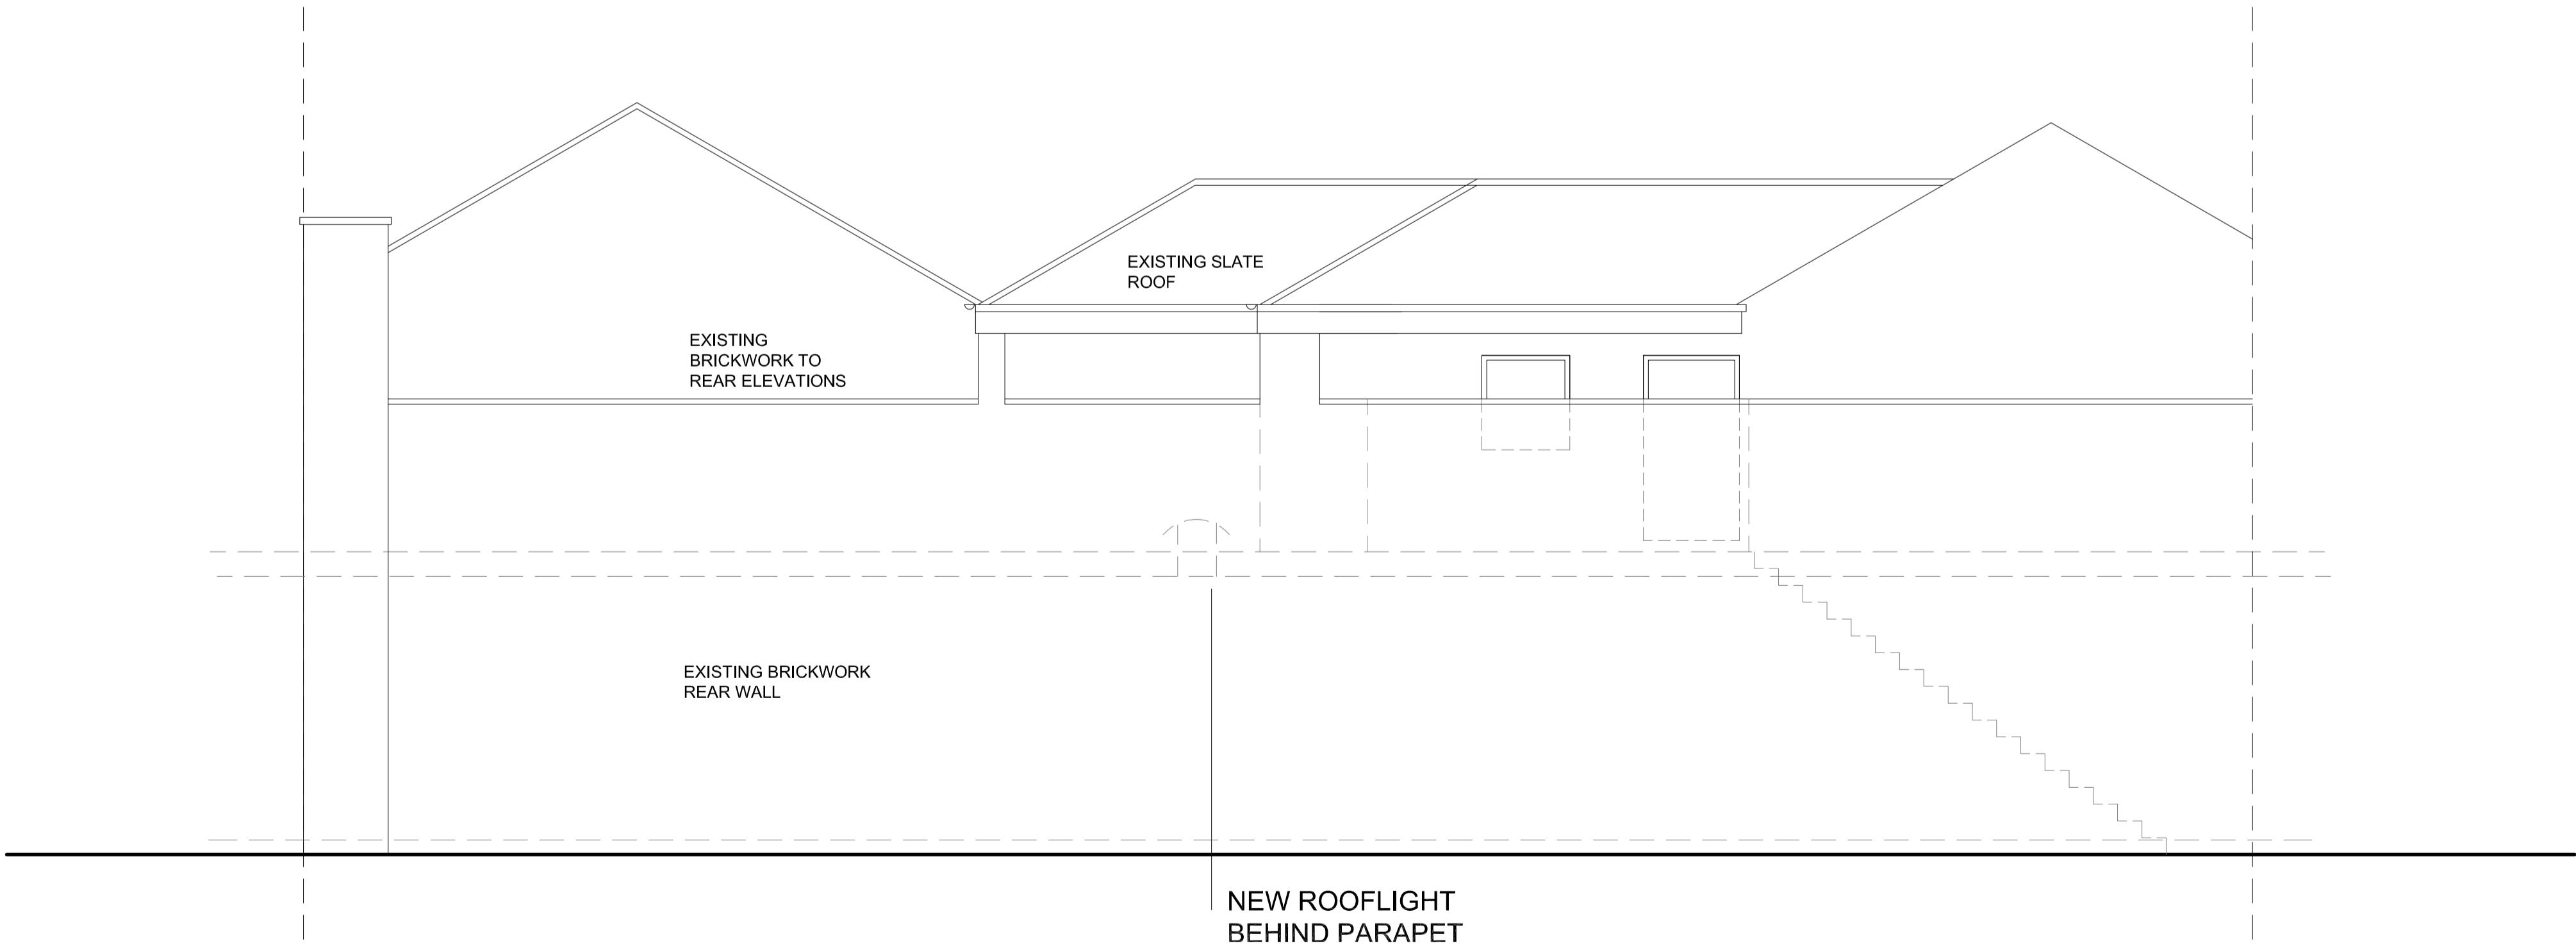

SOUTH ELEVATION
Scale:1:50

-	-				
REV	DATE		BY	CHK	
<input type="checkbox"/> PRELIMINARY					G&A DESIGN LTD 59 Green Lays Huddersham NG2 7PX info@gadesign.co.uk 0115 921 52 52 07788144185
<input type="checkbox"/> COMMENTS					
<input type="checkbox"/> INFORMATION					
<input type="checkbox"/> CONSTRUCTION					
<input type="checkbox"/> TENDER					
<input checked="" type="checkbox"/> PLANNING					
<input type="checkbox"/> CONTRACTORS PROPOSALS					
PROJECT					
PROPOSED DEVELOPMENT Ground Floor, Unit 4, 44 St Paul's Crescent NW1 9TN					
CLIENT					
DRAWING TITLE Proposed Elevations					
SCALE 1:50 @ A1	DATE 05/02/10	DRAWN AJS	CHECKED SSB		
DRAWING No. 123/A1/004				REV -	

FILE NAME:

PLOT DATE: