




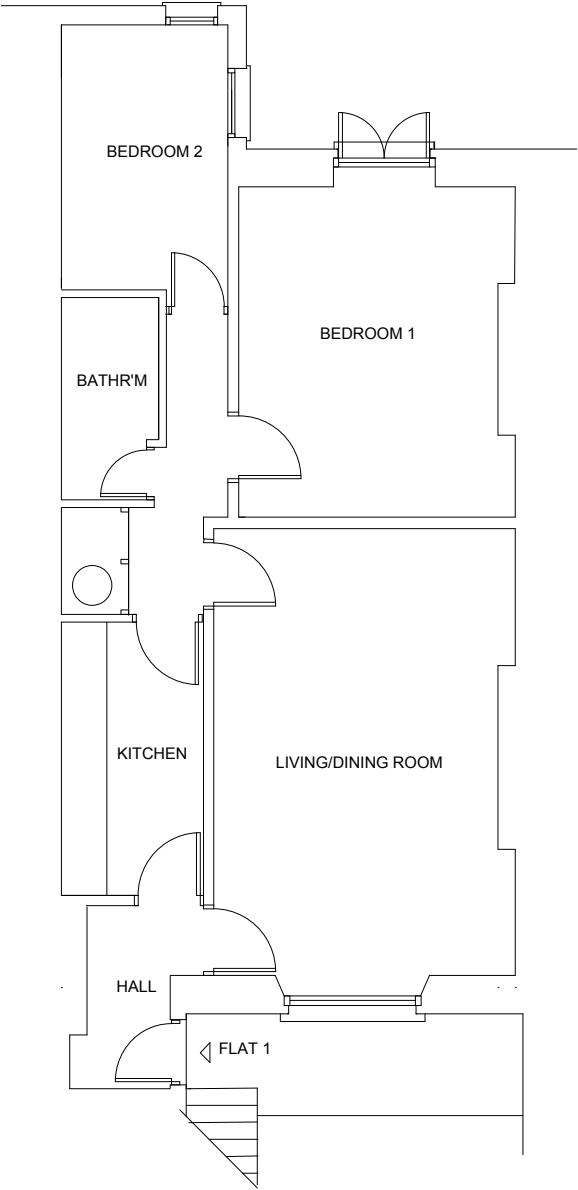


BASEMENT PLAN

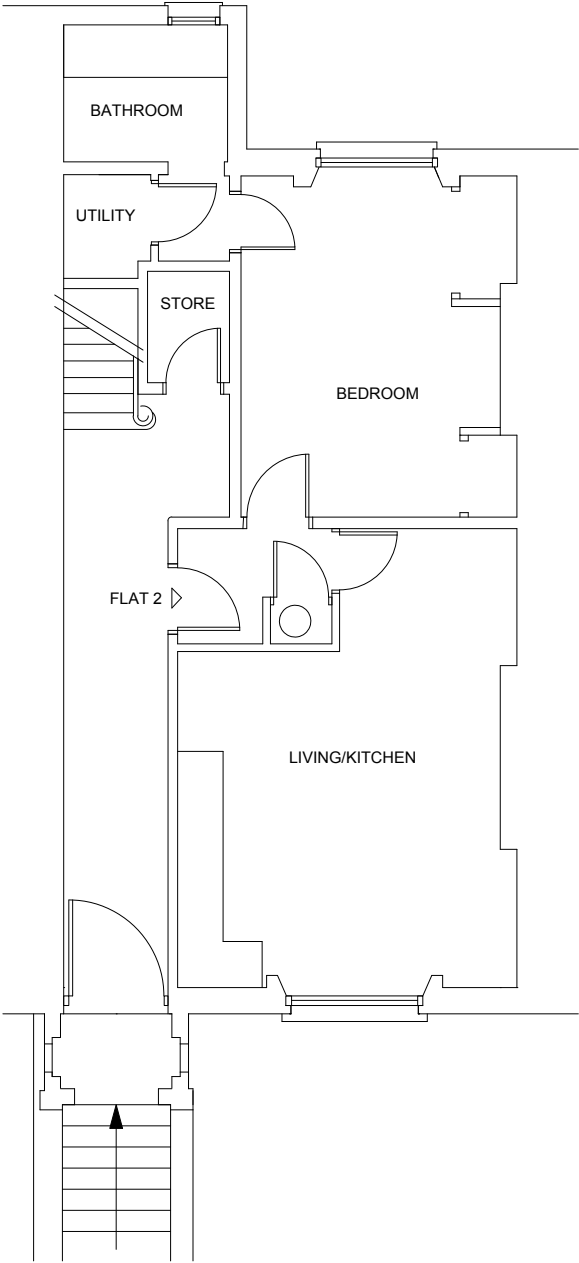


GROUND FLOOR PLAN

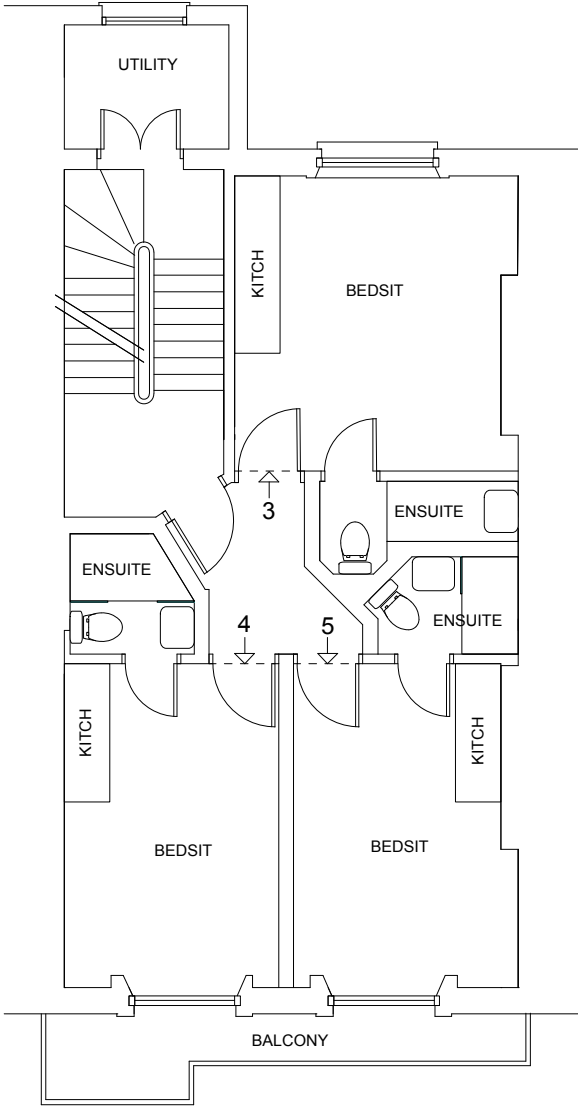

FIRST FLOOR PLAN

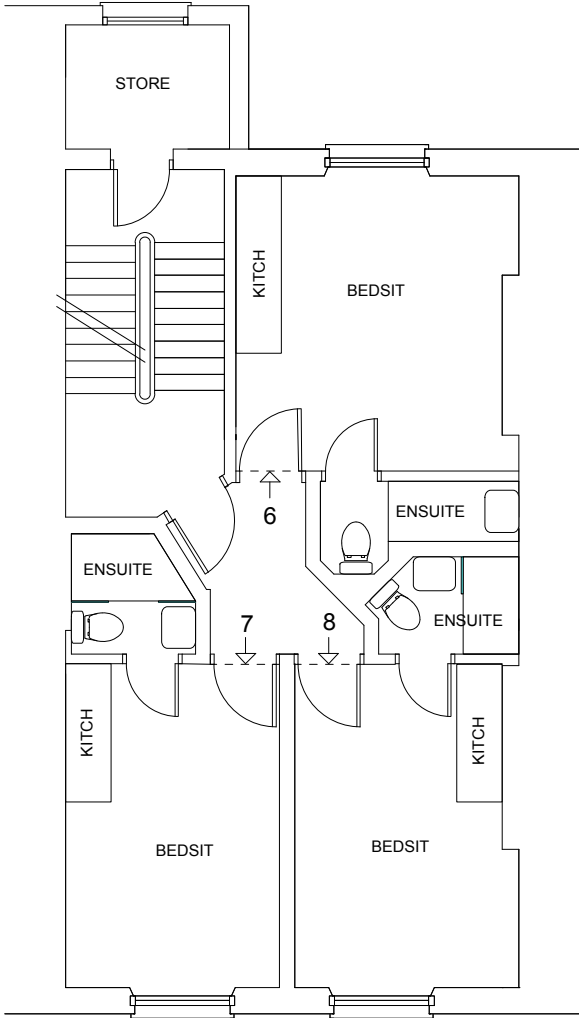

SECOND FLOOR PLAN

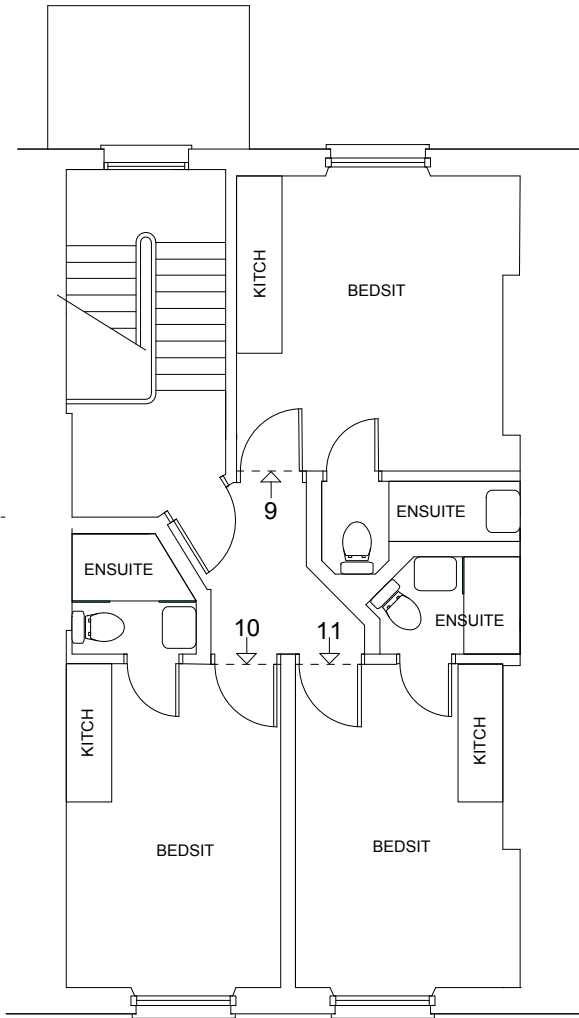

THIRD FLOOR PLAN

NO	REVISION	DATE	SCALE 012345 M	title: PROPOSED FLOOR PLANS		scale: 1:100 @ A3
				job: 17 COLLEGE CRESCENT, NW3	client: BRODIE GROUP	date: JAN 2010
			NB - THIS DRAWING IS PREPARED FOR TOWN PLANNING PURPOSES ONLY - REVISIONS MAY BE REQUIRED FOR BUILDING REGULATIONS & CONSTRUCTIONS PURPOSES - ALL EXTERNAL CHANGES SHOULD BE REFERRED TO THE LOCAL PLANNING AUTHORITY - EXTG PLANS BASED ON PREVIOUSLY SUBMITTED PLANNING DRAWINGS	M I C H A E L P H I L L I P S A S S O C I A T E S CHARTERED ARCHITECTS 24 Elmbourne Road, London SW17 8JR - T: (020) 8673 4395 - F: (020) 8673 5018 - W: www.bp-architects.co.uk		drg no: 0905/PX2