


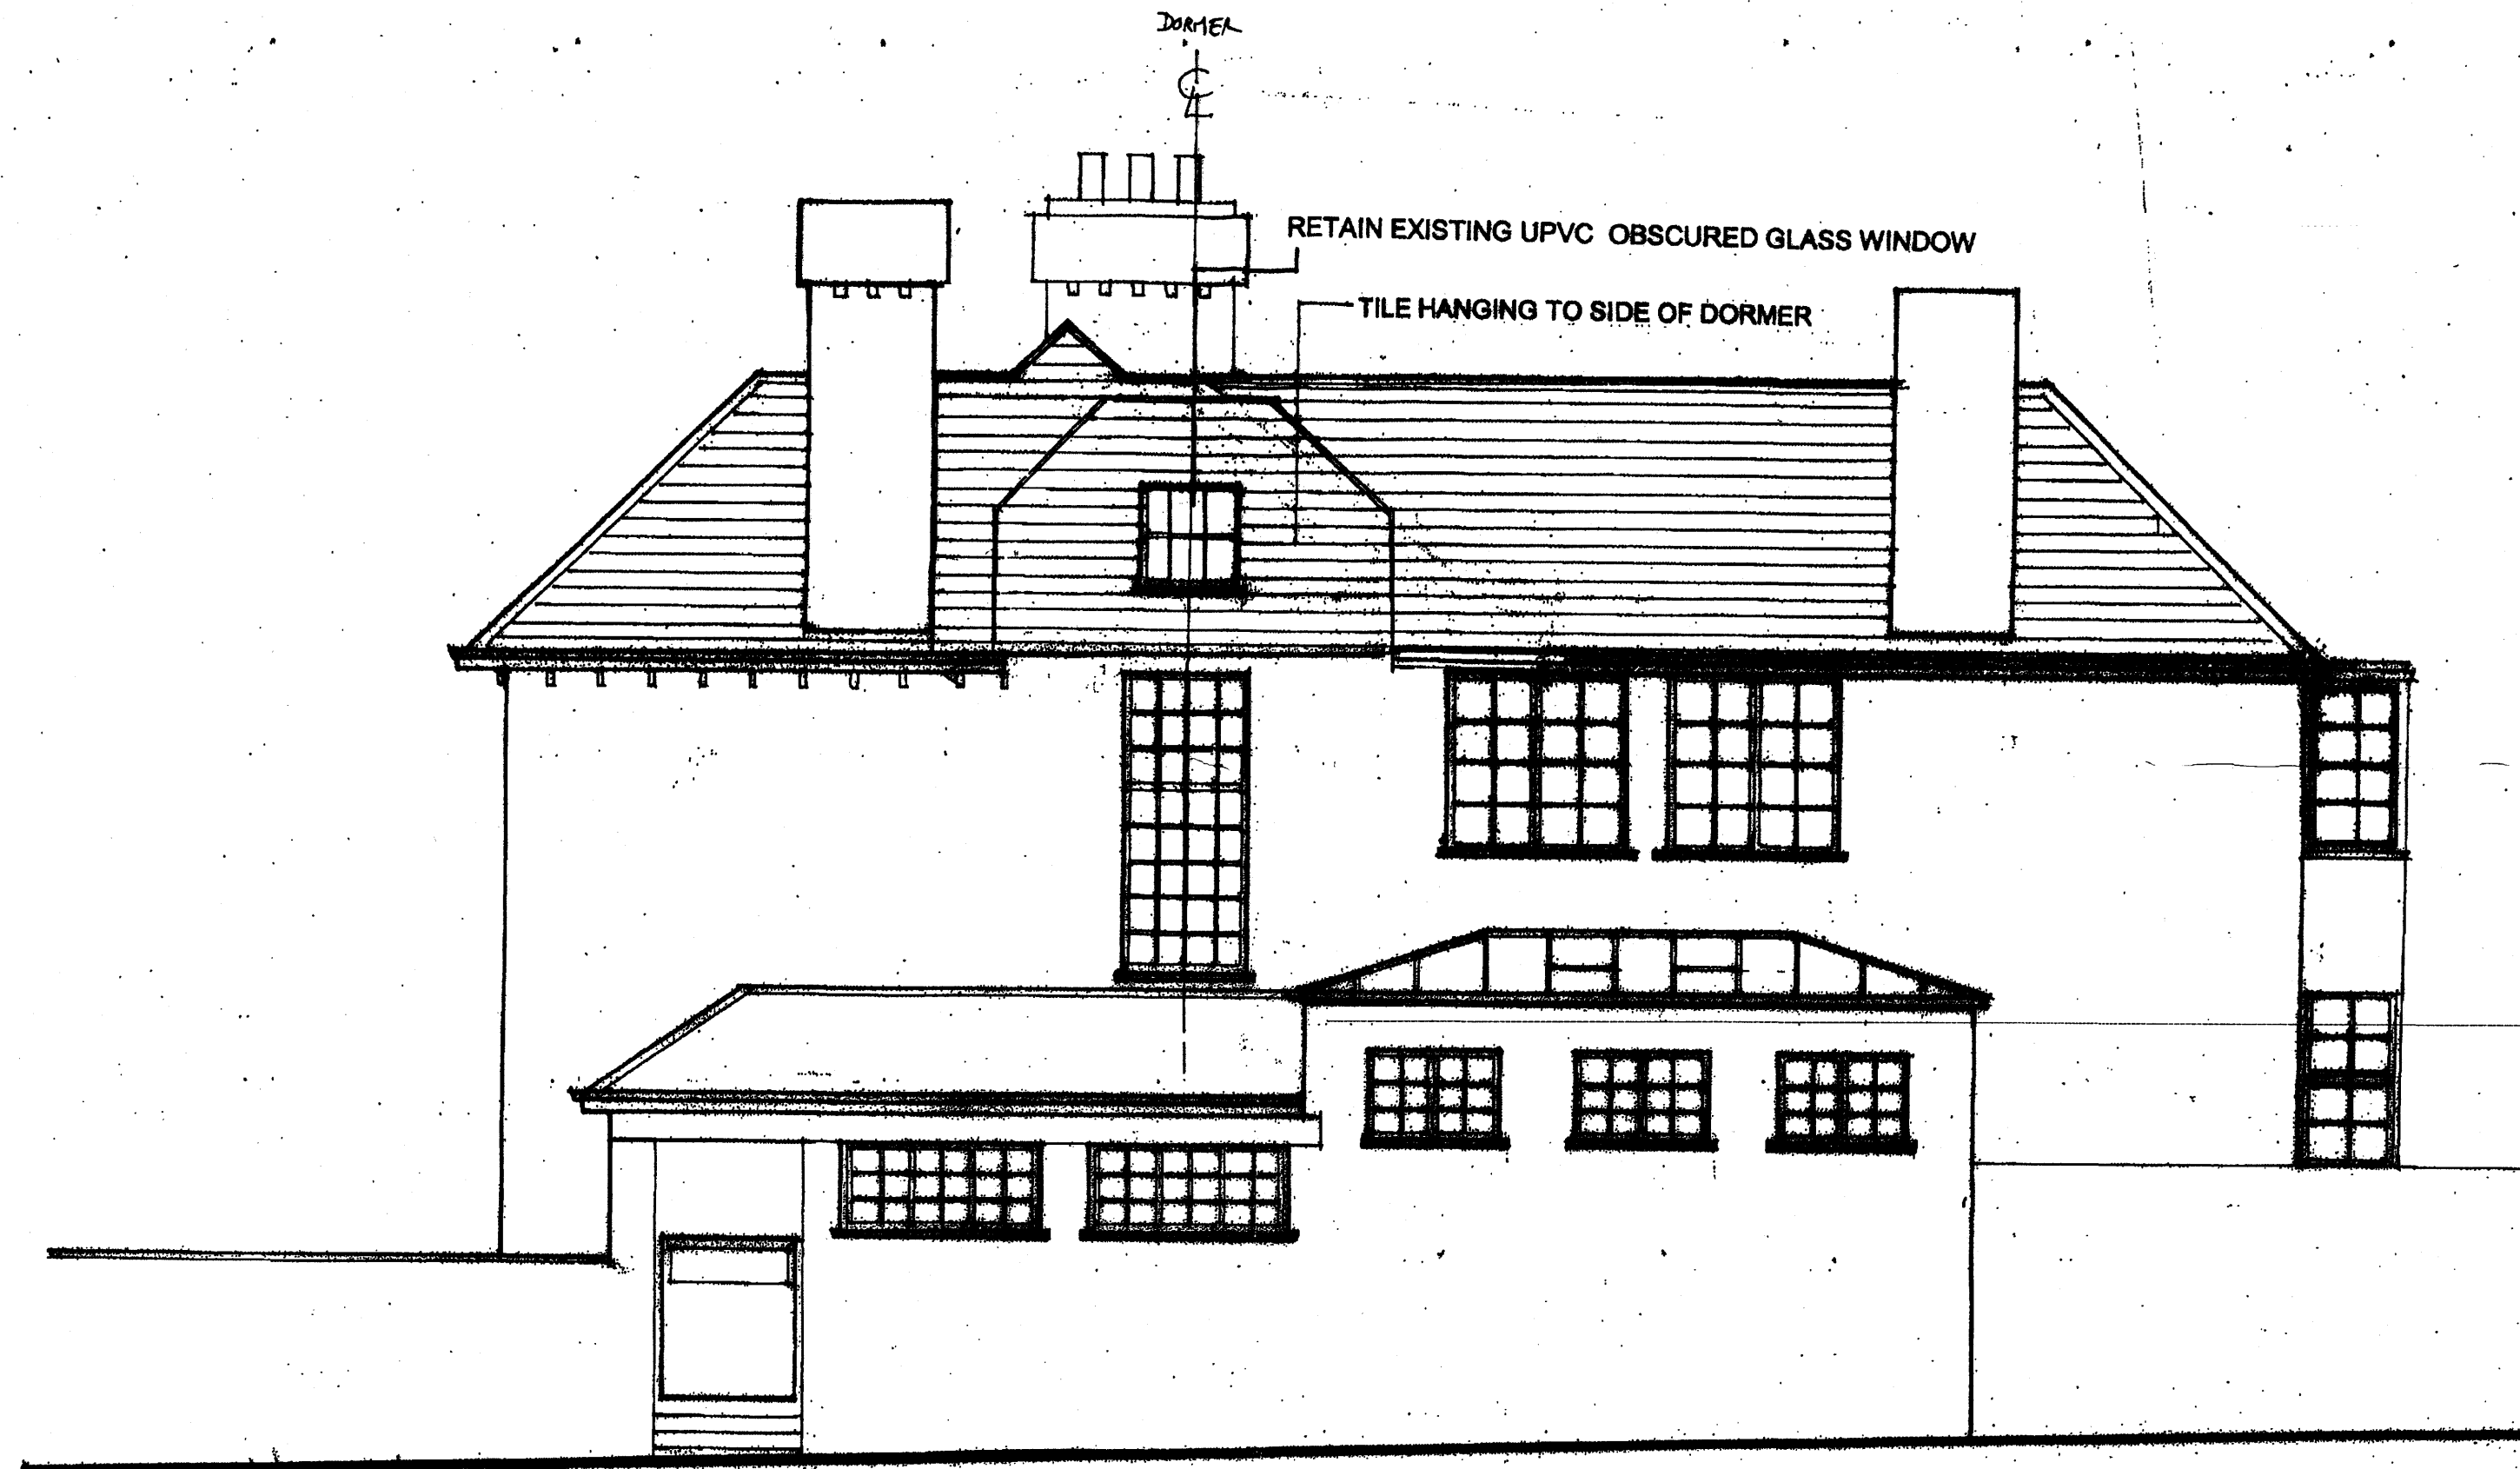

REV B: WINDOW ANNOTATED AS CENTRAL ON DORMER 16/2/09
 REV A: EXISTING WINDOW RETAINED 5/2/2010

archplan

architects and property management
 30 Cholmeley Crescent, London N6 5HA
 Tel: 020 8340 1747 Fax: 020 8347 0268

Date
 Dec 09

Drawn by

Checked by

Scale
 1:50

Project,
 72 FITZJOHNS AVENUE
 LONDON NW3


Title
**SIDE ELEVATION
 AS PROPOSED**

Drawing no.


FA/04

copyright
 archplan 2009

B

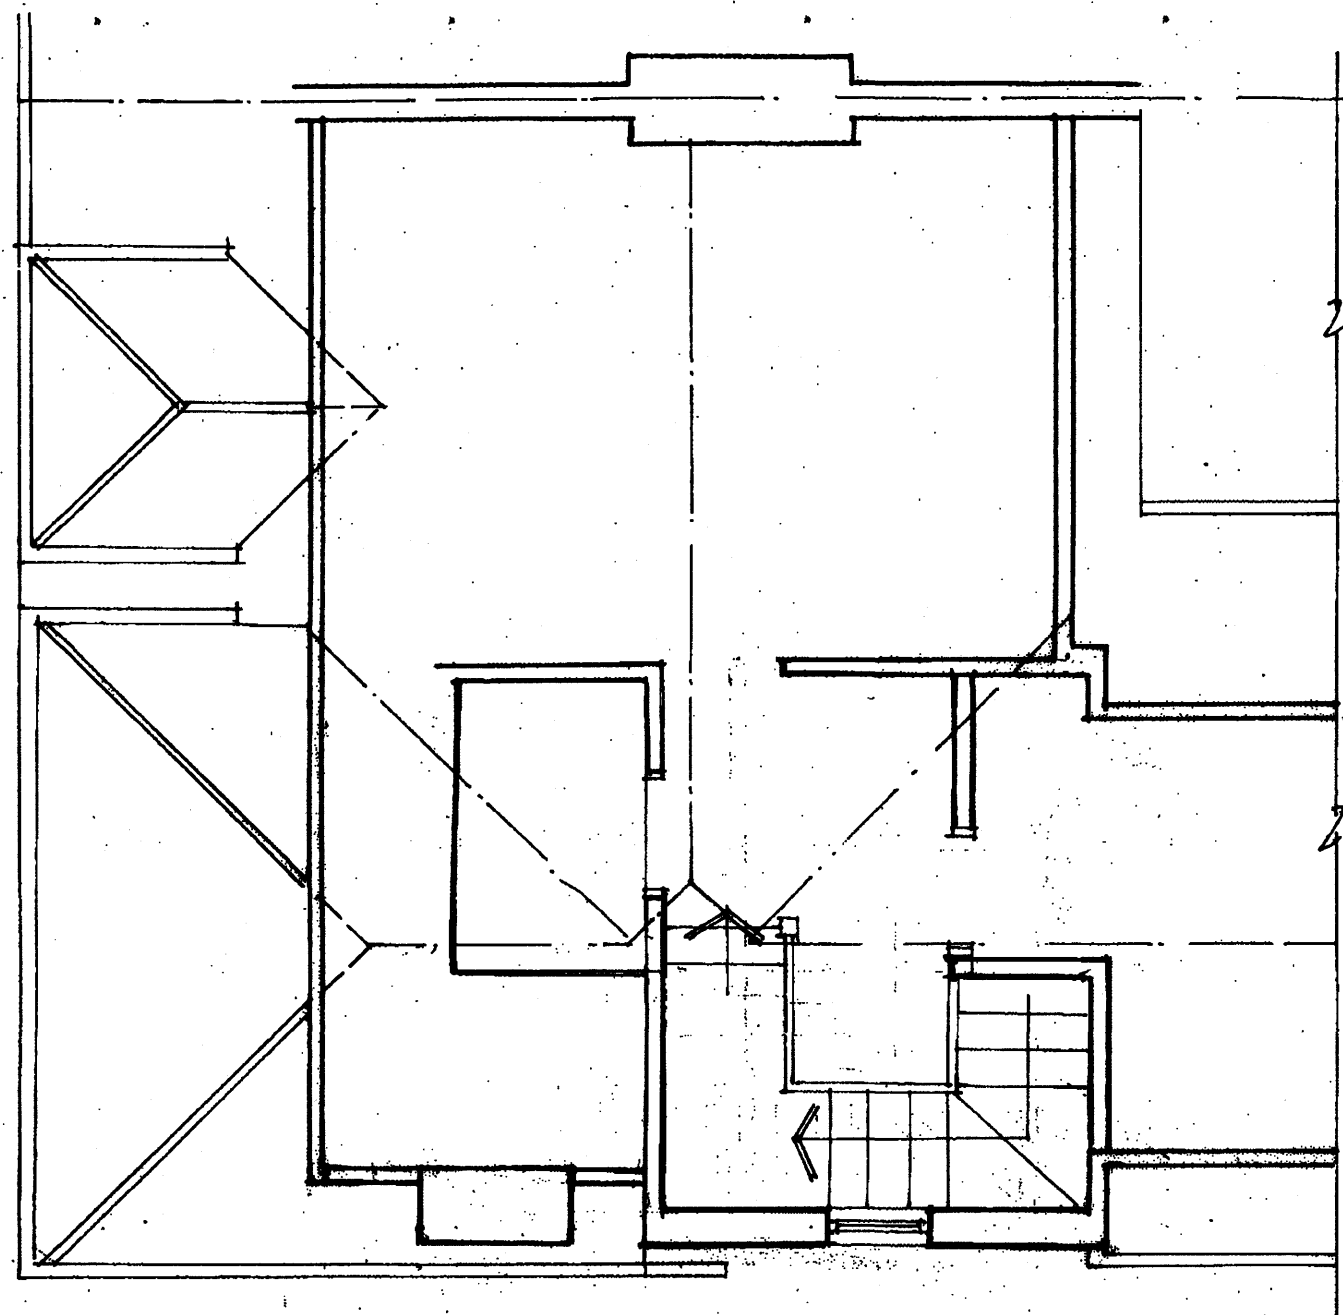

SECOND FLOOR PLAN

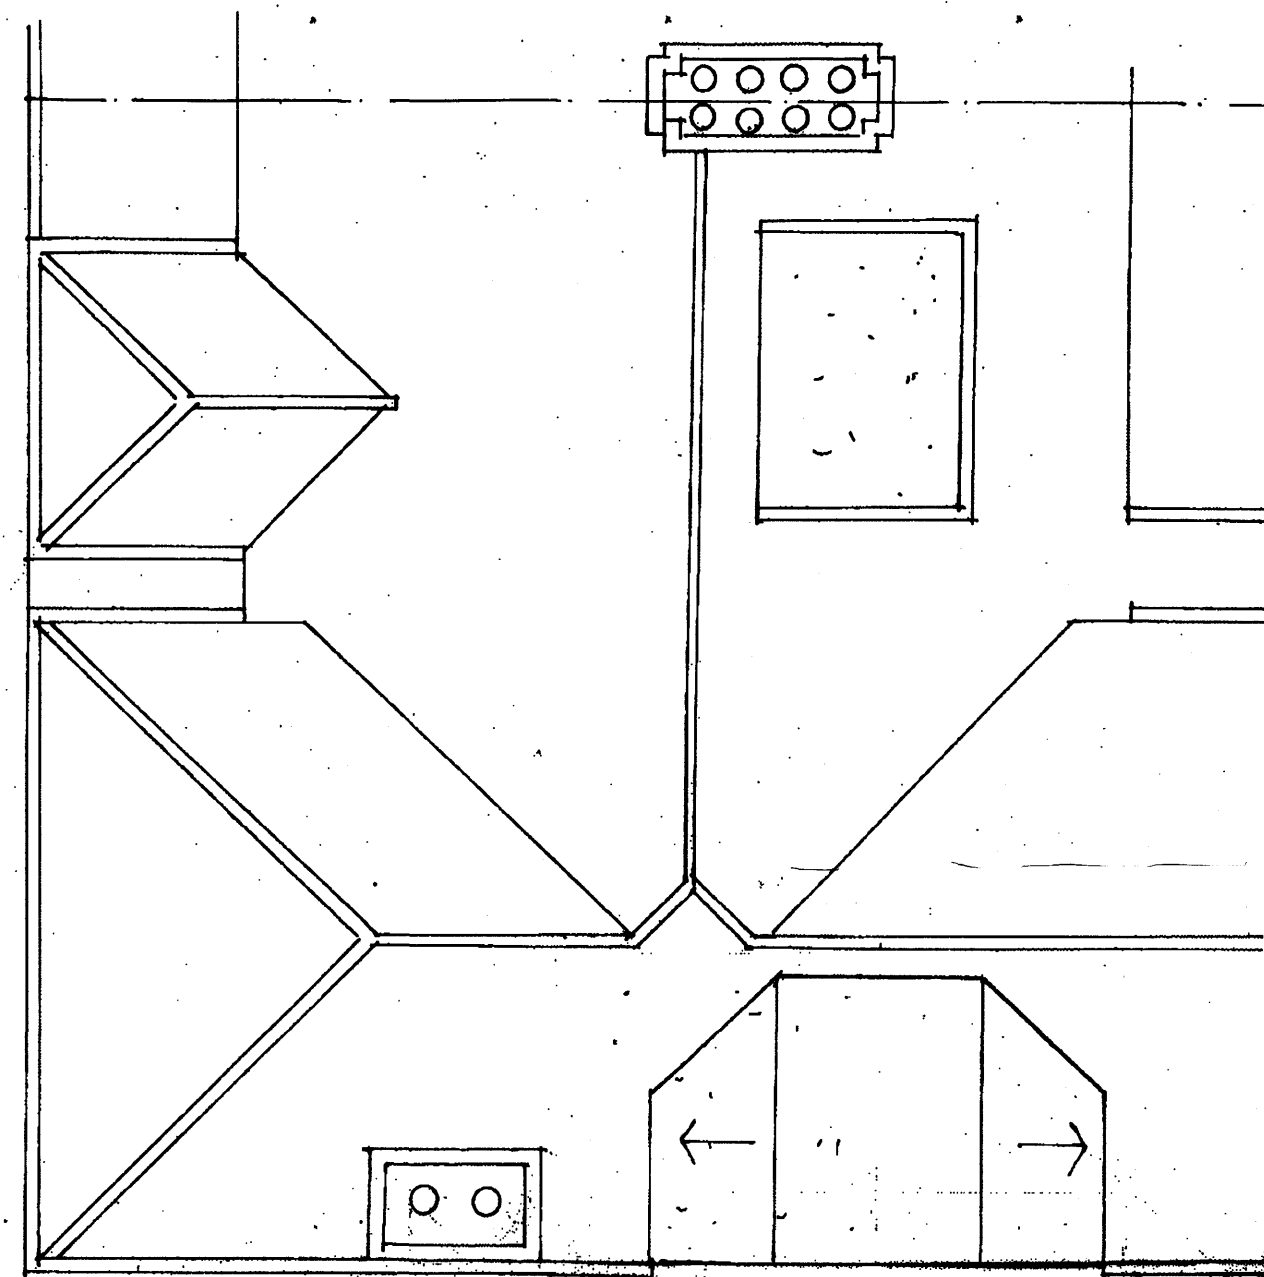

ROOF PLAN

REV A: LOCATION OF CHIMNEY CORRECTED 9/3/2010

archplan architects and property management 30 Cholmeley Crescent, London N6 5HA Tel: 020 8340 1747 Fax: 020 8347 0258	Date Dec 09 Drawn by Checked by	Scale 1:50	Project, 72 FITZJOHNS AVENUE LONDON NW3 Title SECOND AND ROOF PLAN AS PROPOSED	Drawing no. FA / 05 A copyright archplan 2009
---	---	----------------------	---	---