


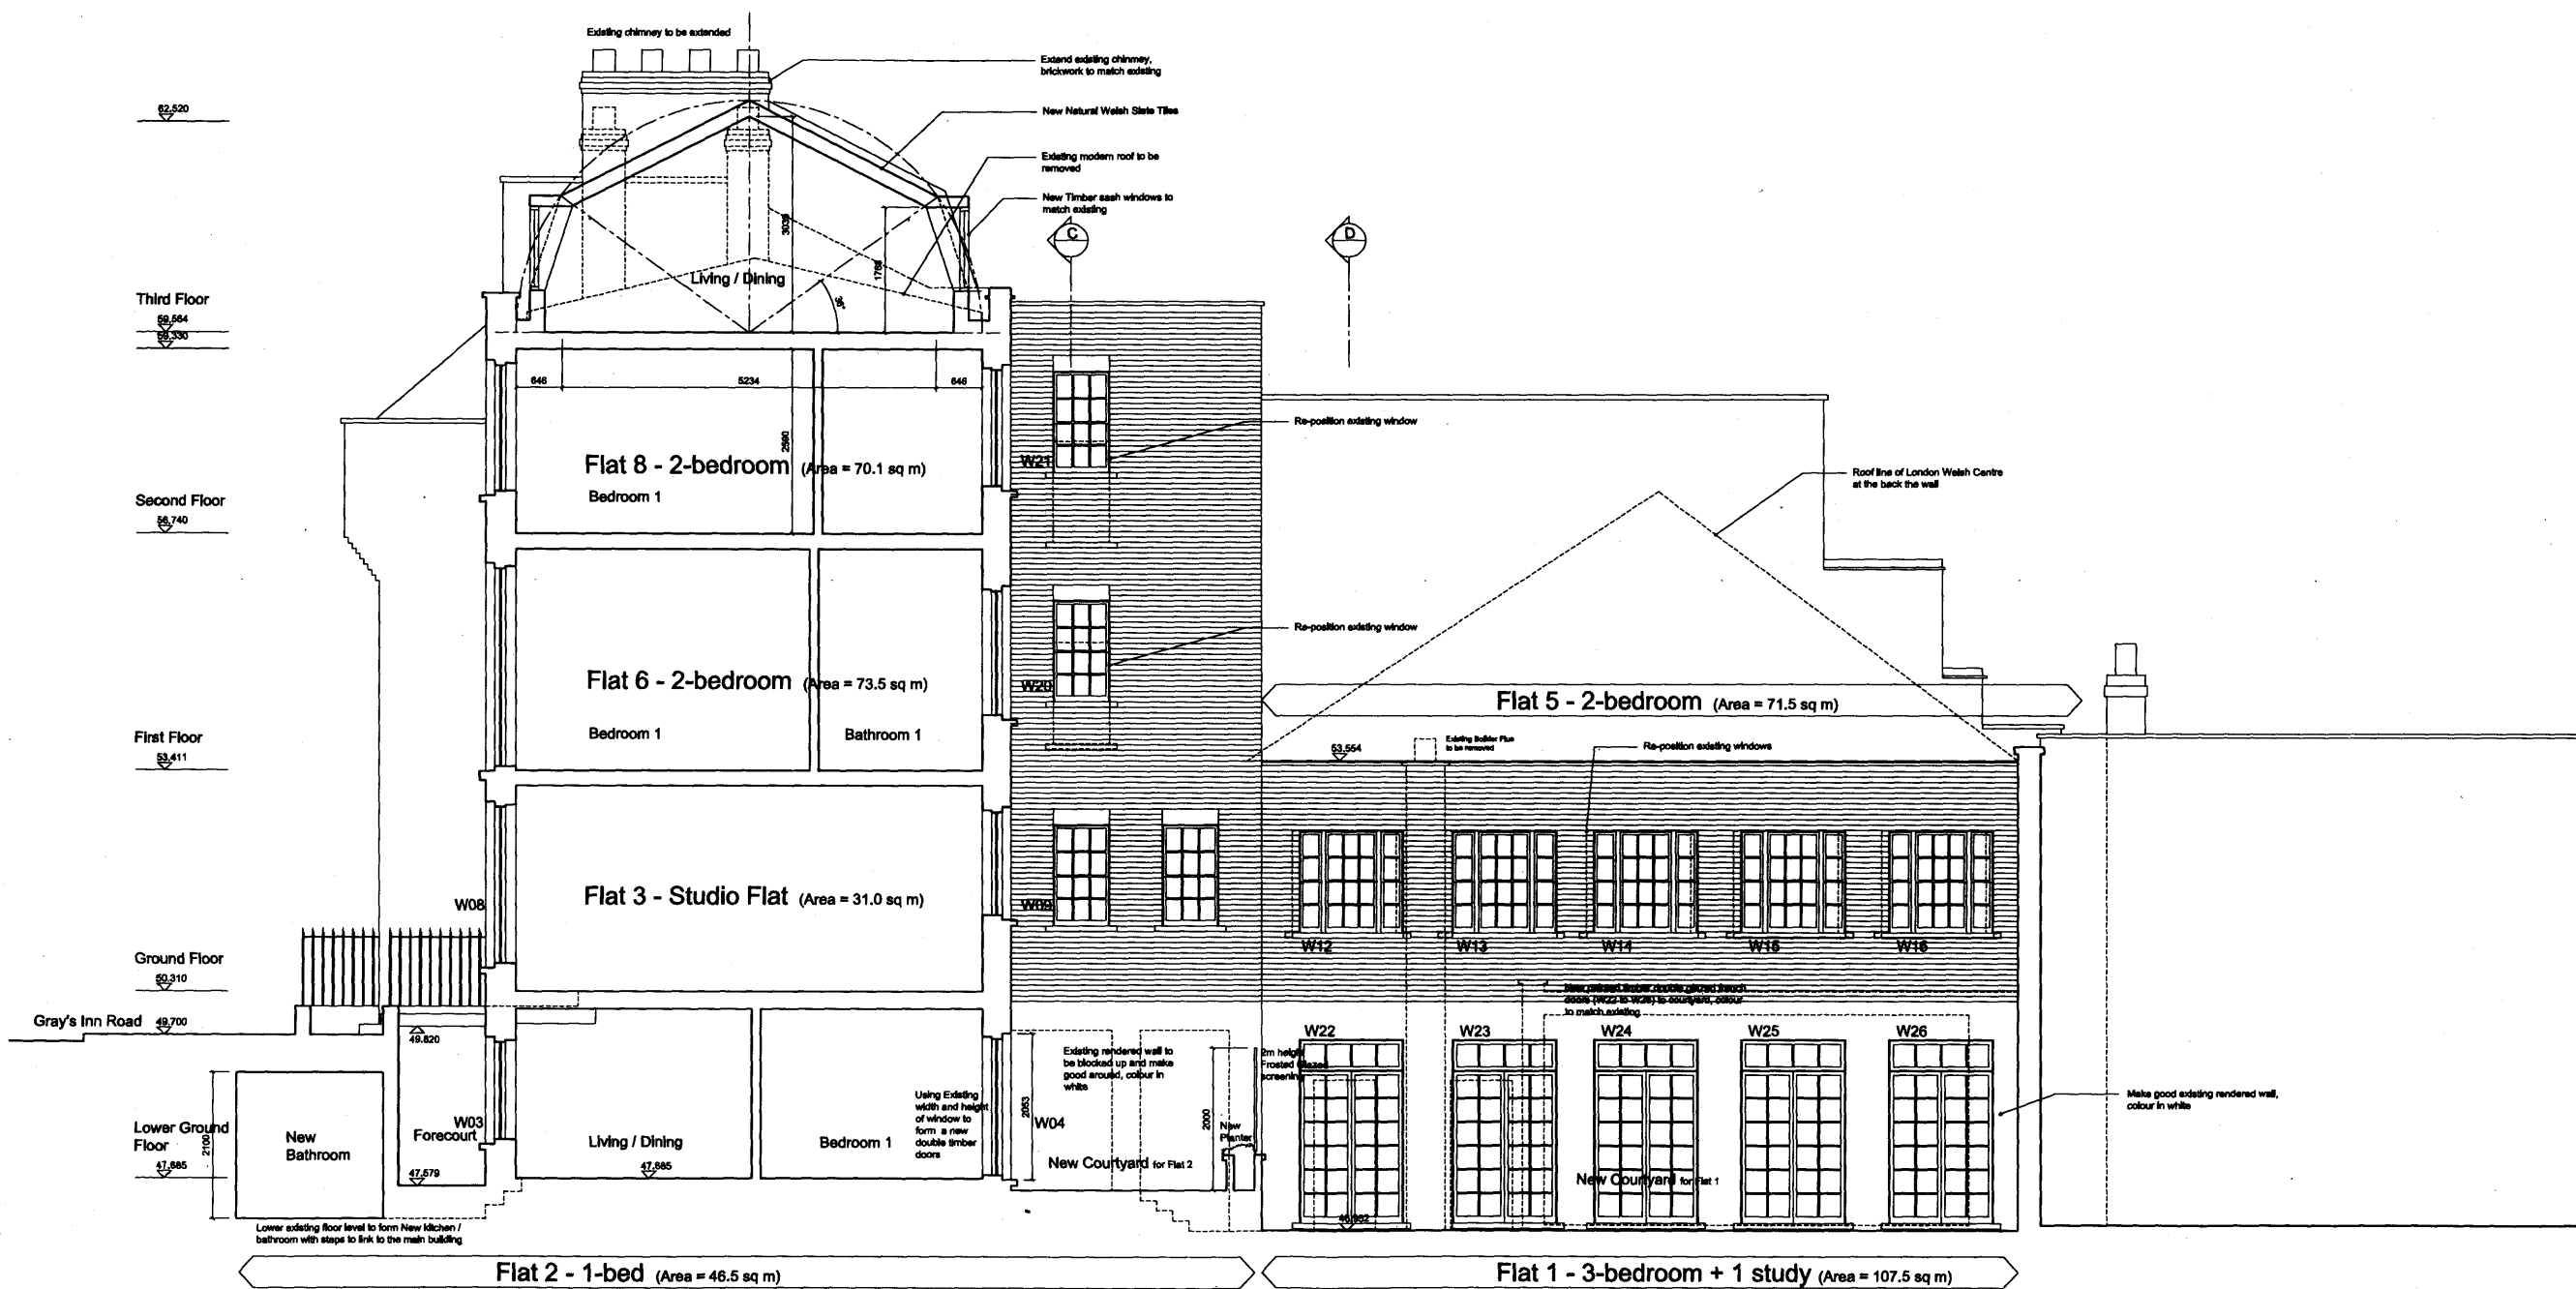

1 Proposed Section A - through courtyard

For 8 Residential Units

GENERAL NOTES

[illegible]

All dimensions are in millimetres

Ko and Partners

Unit 6
1-3 Upper Richmond Road
London SW15 2RF
T 020 8874 0758
F 0870 762 3742
E postbox@loandpartners.co.uk

Project: 165 GRAY'S INN ROAD, LONDON WC1X 8UE


PROPOSED SECTION A - THROUGH COURTYARD

342-A-026
MAR 2010

Revision: **B**
Scale: 1:50@A1

Client:
Edenfield Estates Ltd

FOR APPROVAL

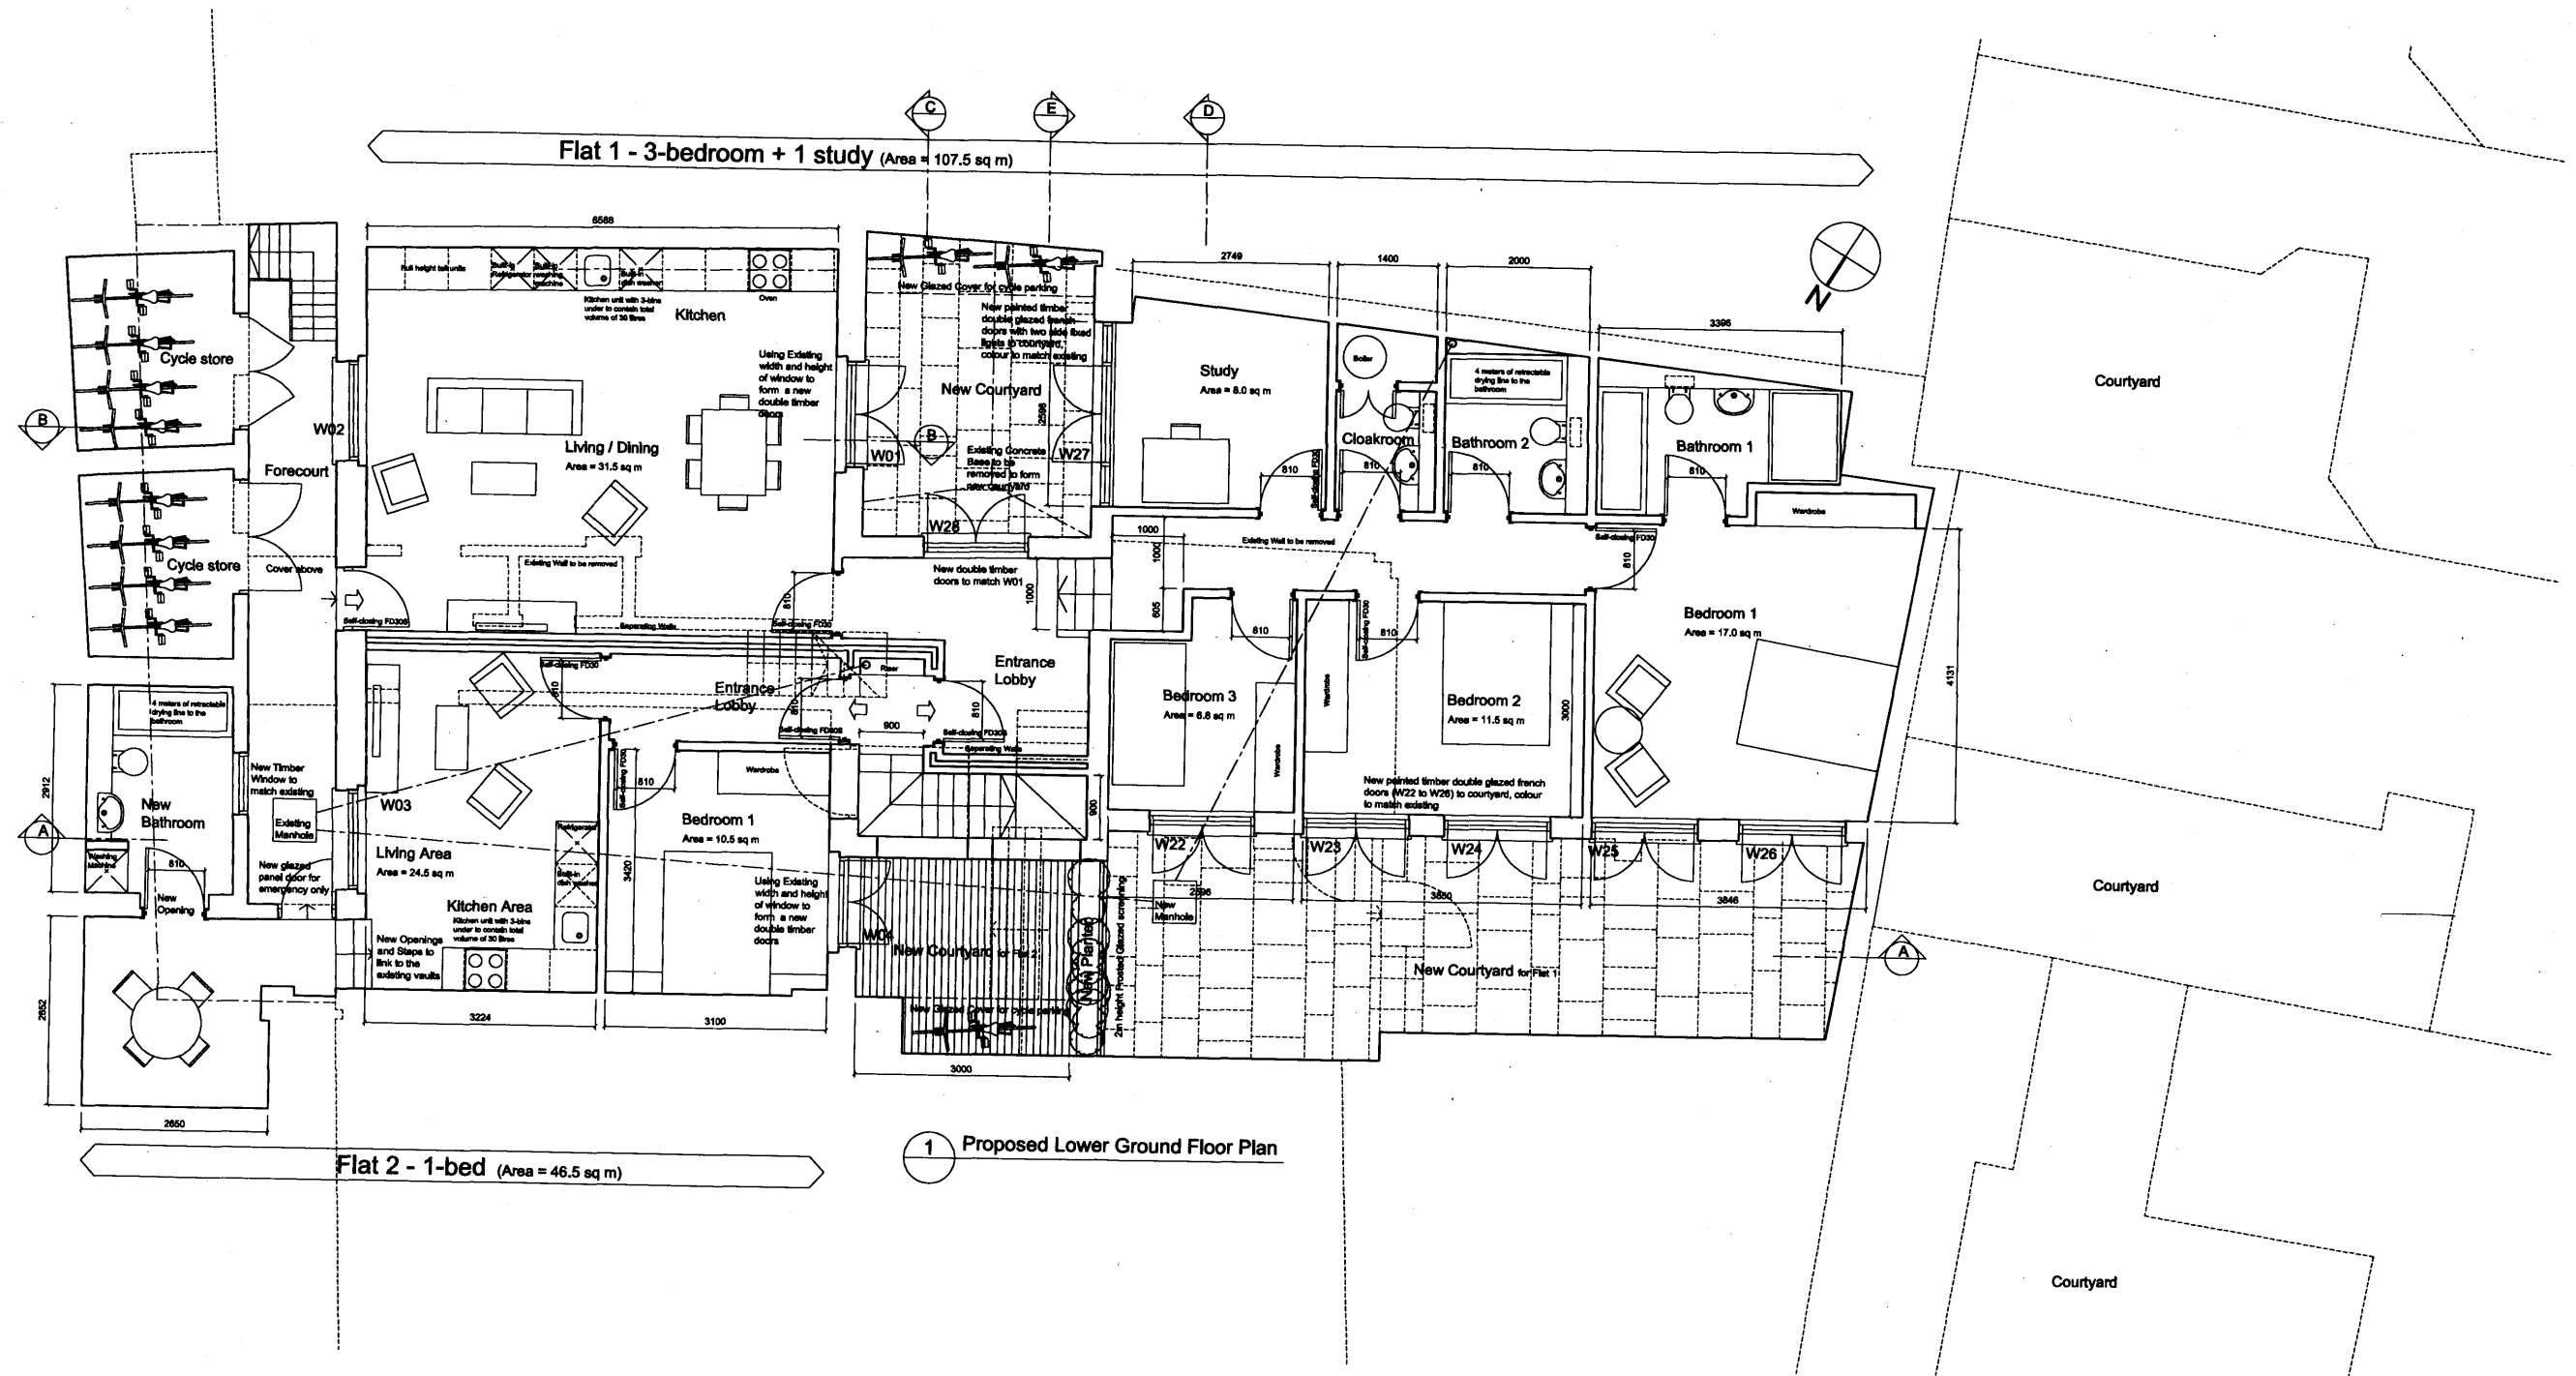

For 8 Residential Units

GENERAL NOTES

All dimensions are in millimetres

REVISION

A	DEC 09	Add Annotation and Internal Layout Details
B	FEB 10	Change Flat 1 into 2-bed + 1 study Flat
C	MAR 10	Add walkover paving light above flat 2 kitchen with new glazed panel door
D	MAR 10	Remove walkover paving light above flat 2 kitchen; Revise the proposed layout of flat 2 living area
E	MAR 10	Change Flat 1 into 3-bed + 1 study Flat

Ko and Partners

Unit 6
1-3 Upper Richmond Road
London SW15 2RF
T 020 8874 0758
F 020 765 3742
E postbox@koandpartners.co.uk

Project: 165 GRAY'S INN ROAD, LONDON WC1X 8UE

PROPOSED LOWER GROUND FLOOR PLAN

342-A-020
Date: MAR 10

Revisions:
Scale: 1:50@A1

Client:
Edenfield Estates Ltd

FOR APPROVAL

