



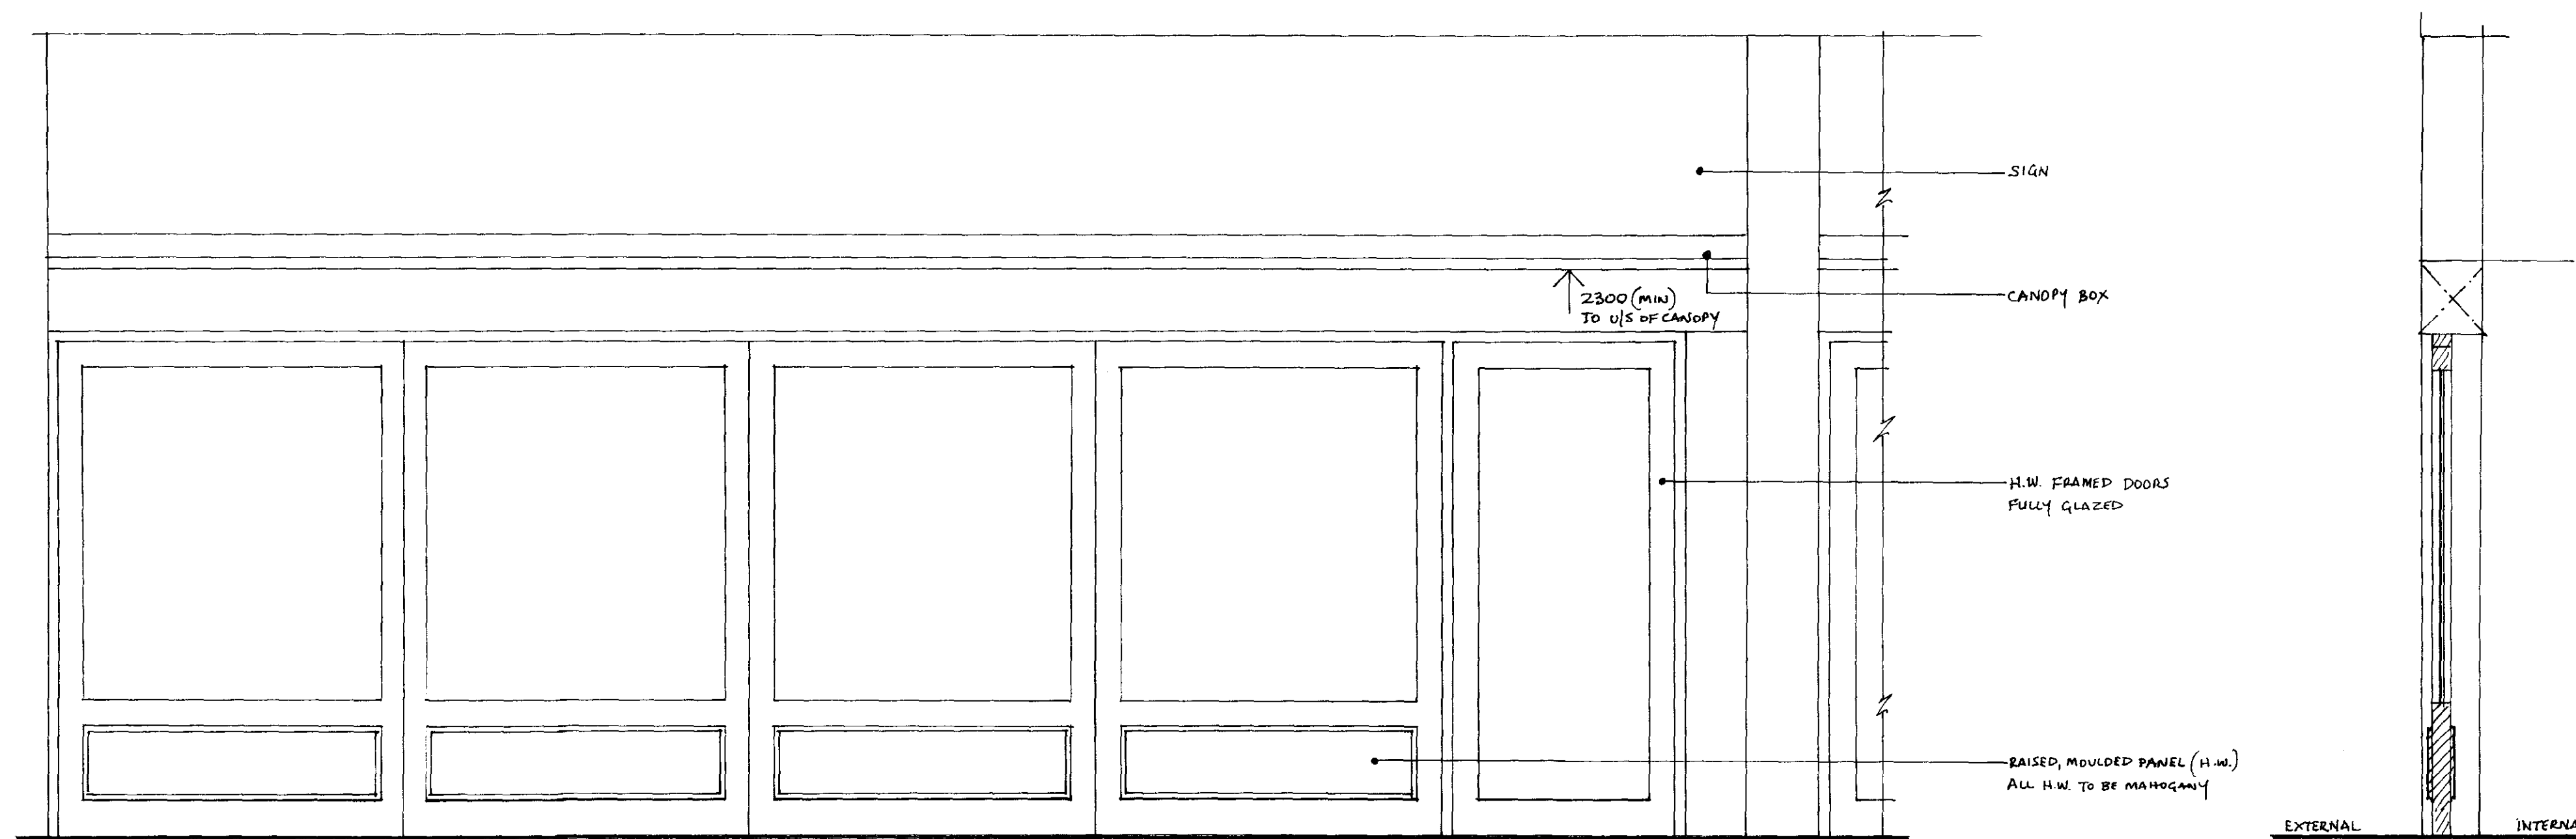

PROPOSED SHOP FRONT ELEVATION

SECTION

← 101

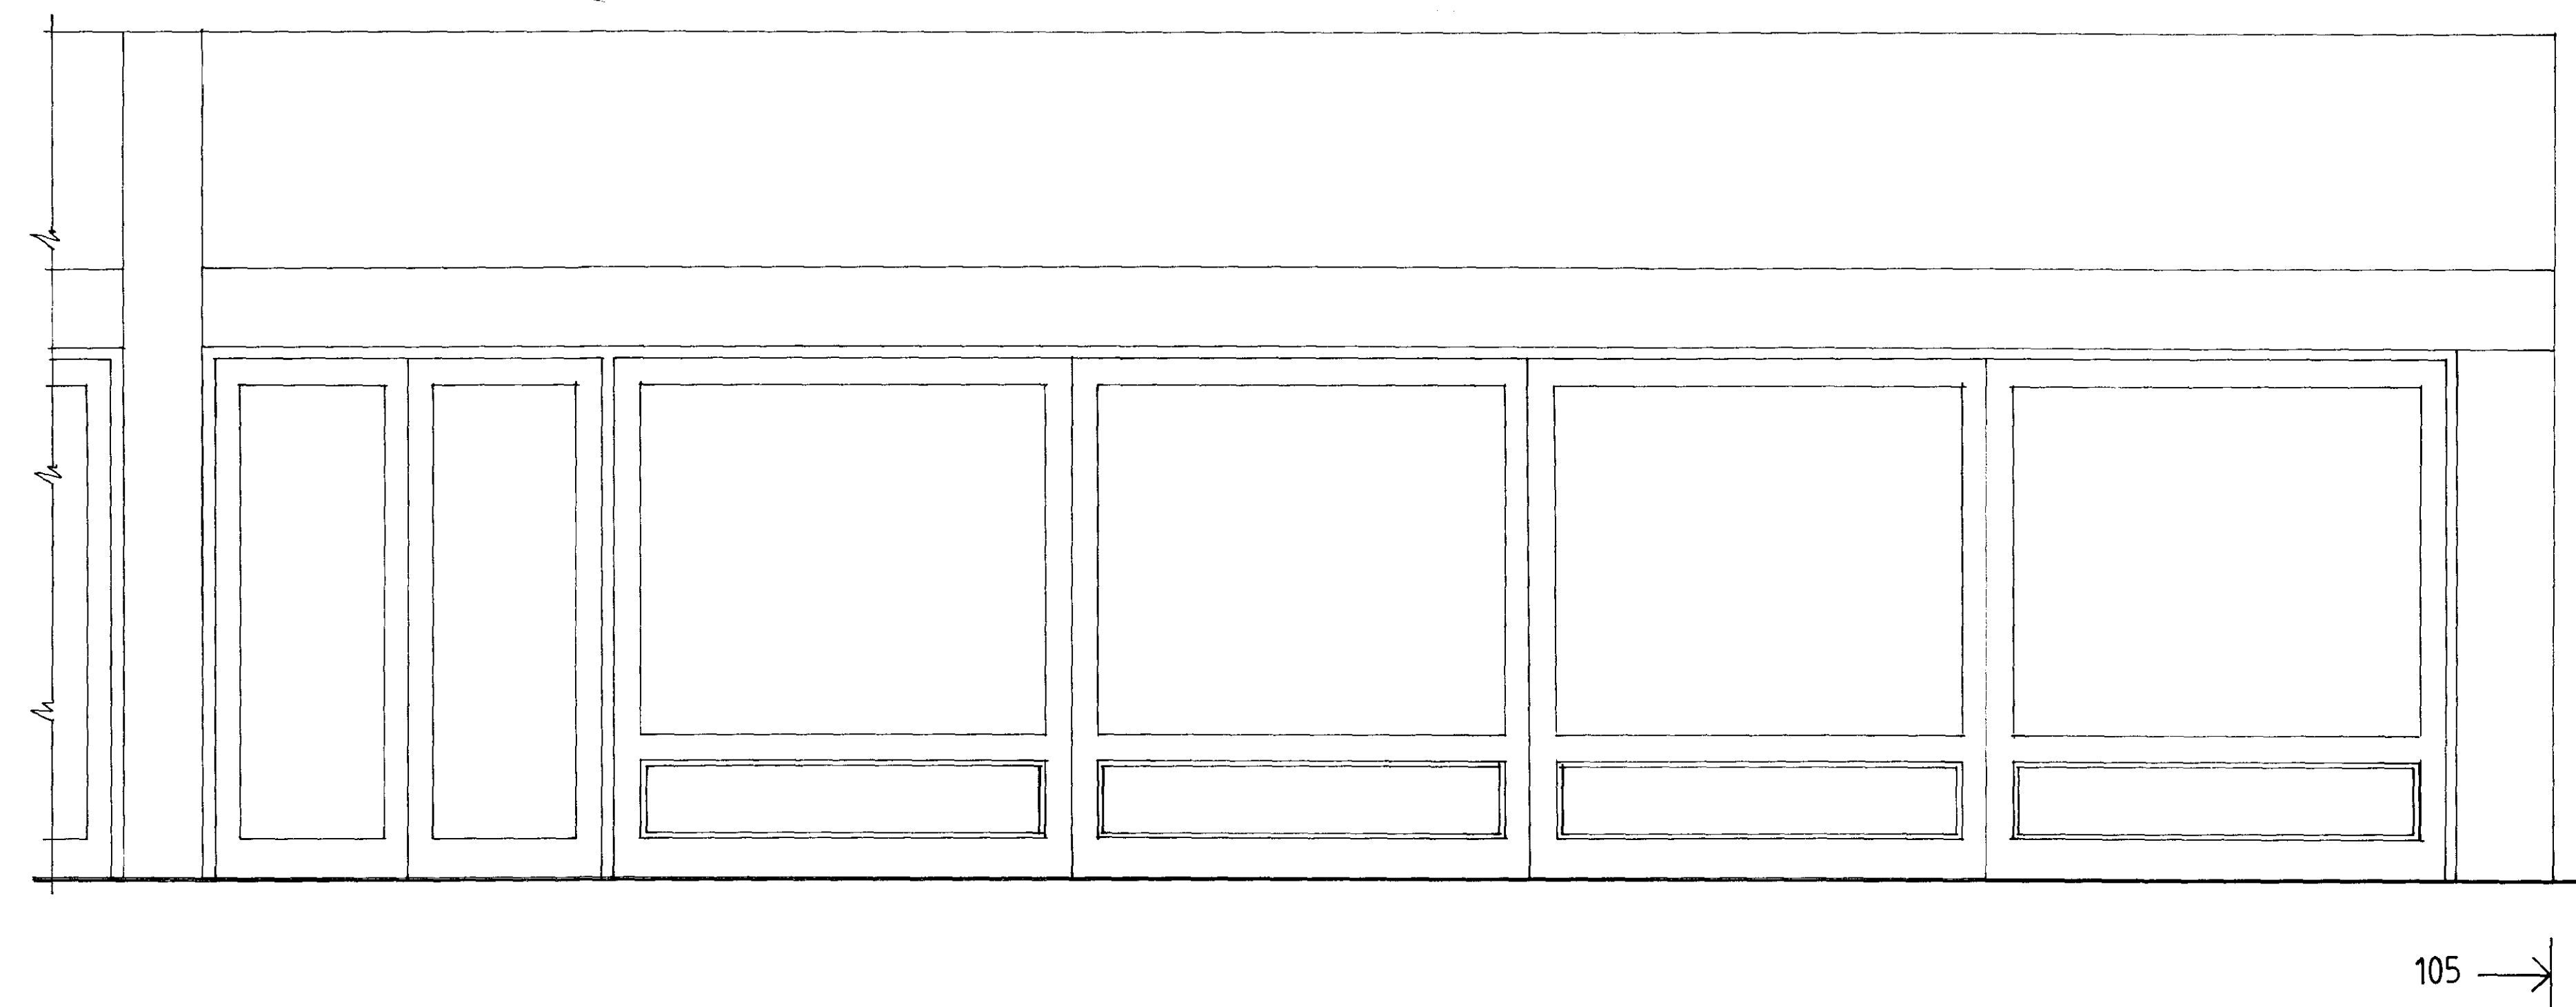

REV. B FEB. 2010 CANOPY TO BE 2.3M MIN. HT.  
REV. A JAN 2010 PANELS ADDED TO DOORS

| SHOP FRONT                                                              |                  |
|-------------------------------------------------------------------------|------------------|
| PROPOSED ALTERATIONS TO<br>101-105, SOUTHAMPTON ROW,<br>LONDON WC1B 4HH |                  |
| Date                                                                    | Oct. 2009        |
| Drawn                                                                   | JR.              |
| Scale                                                                   | 1:20             |
| Drg. No.                                                                | A.SR.L. 09/S2A.B |