




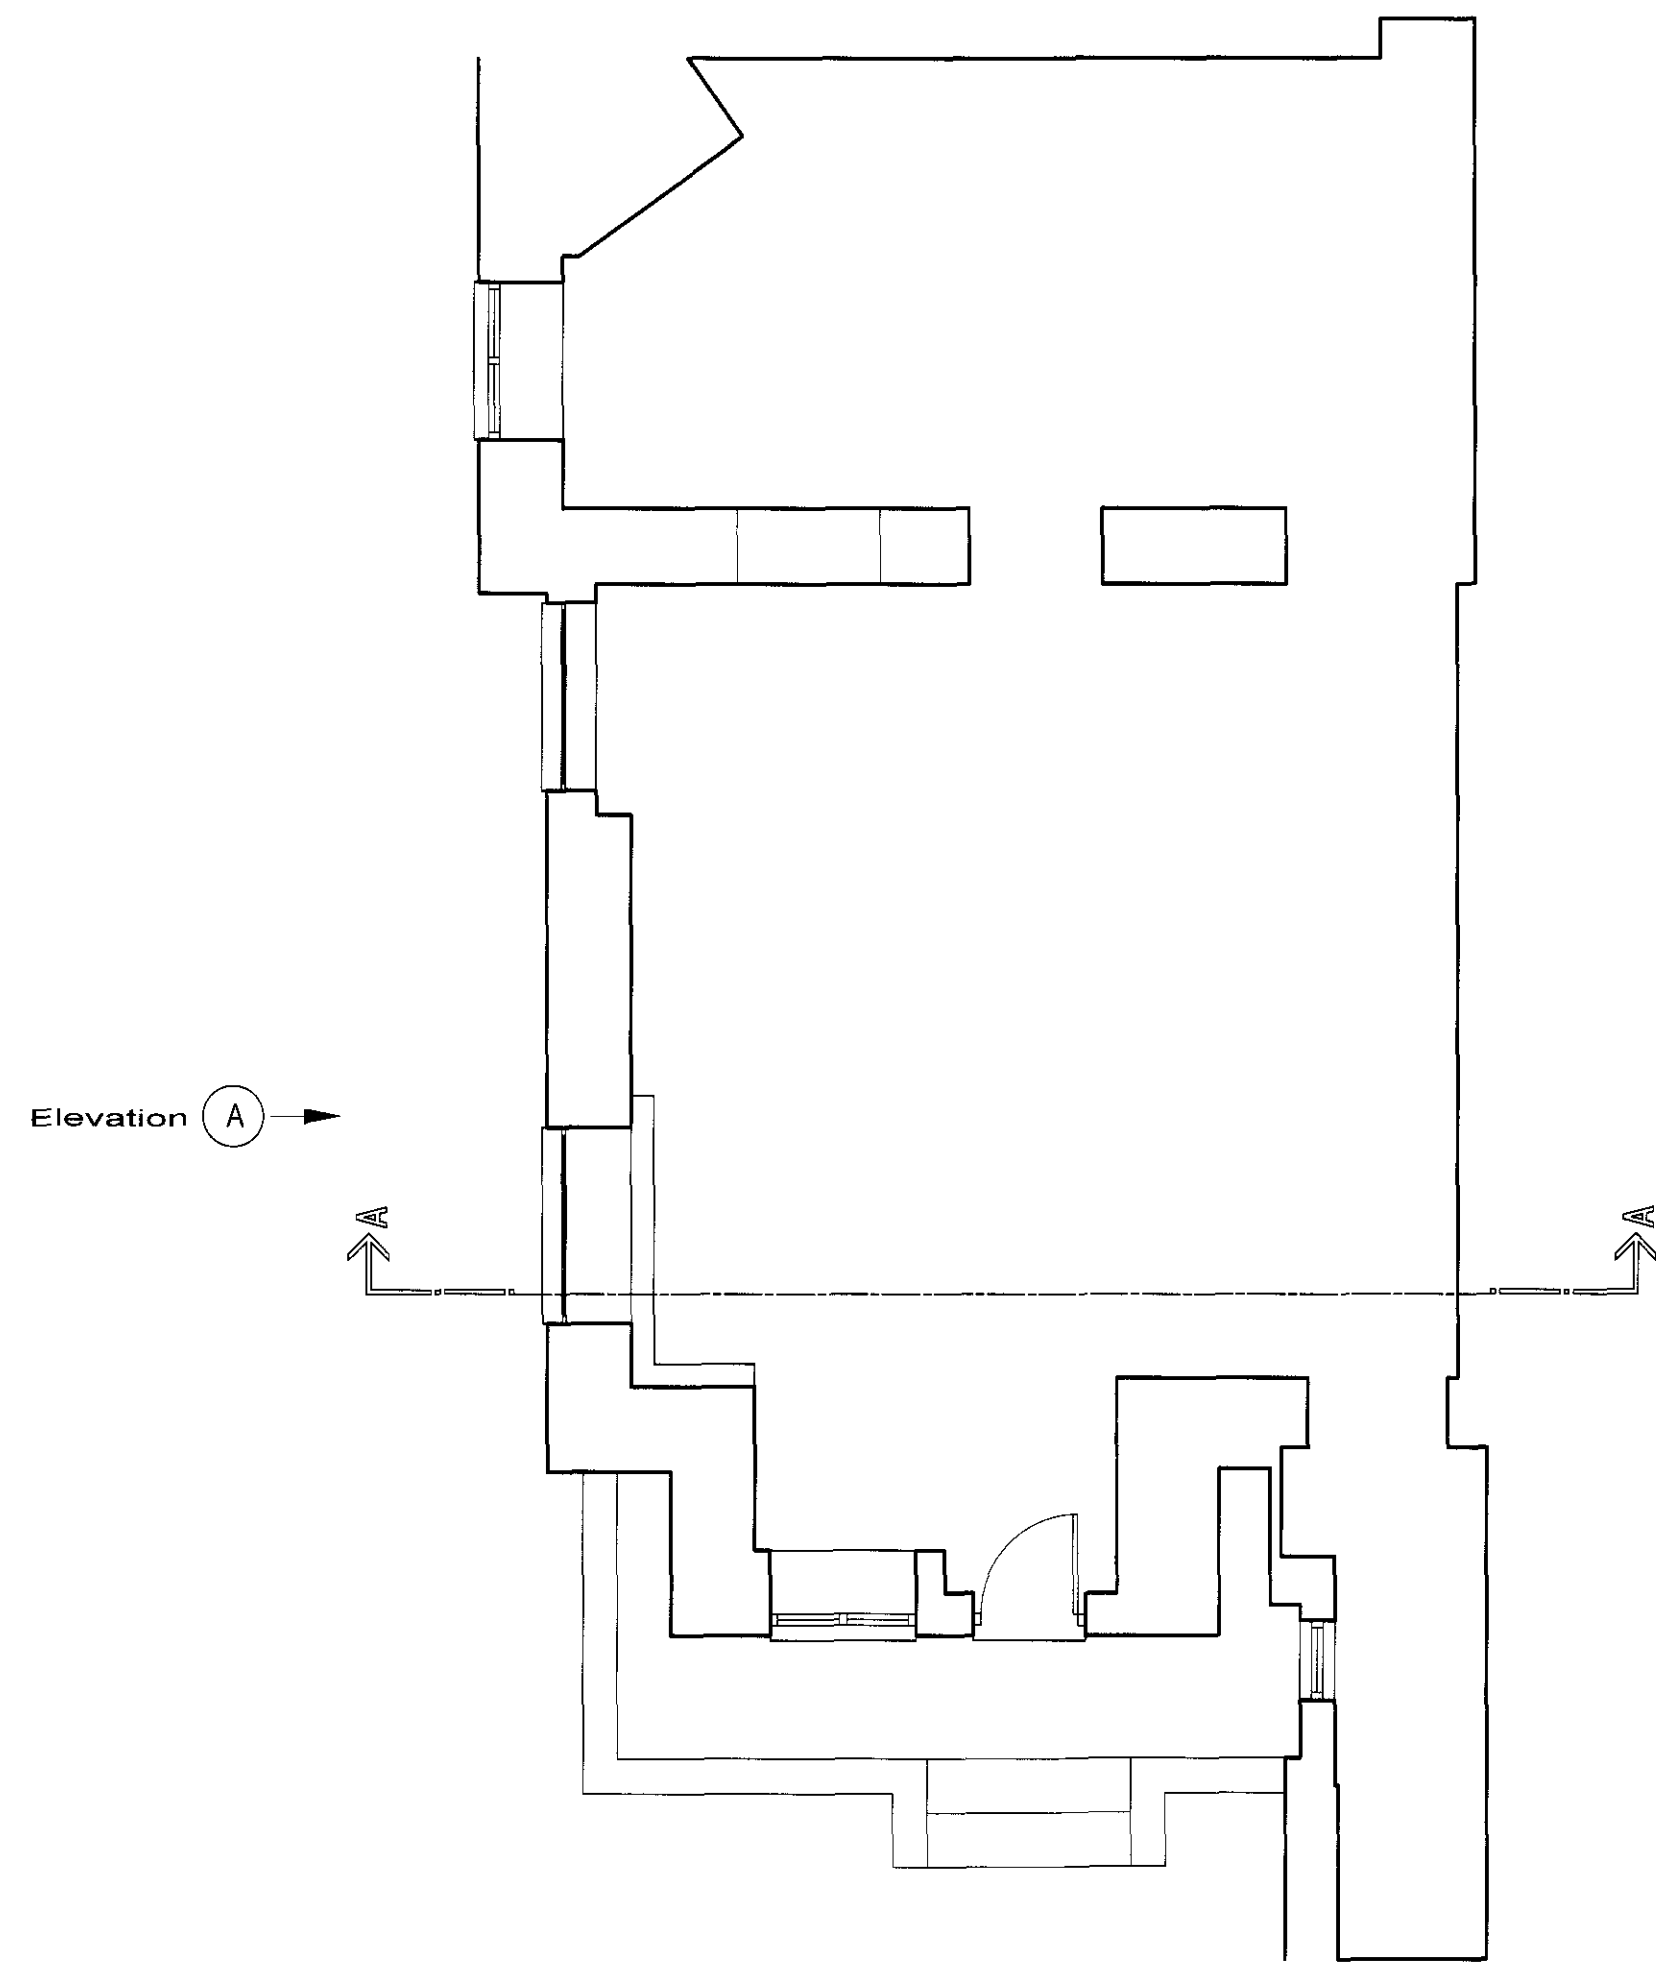



Existing Ground Floor Plan 1/50

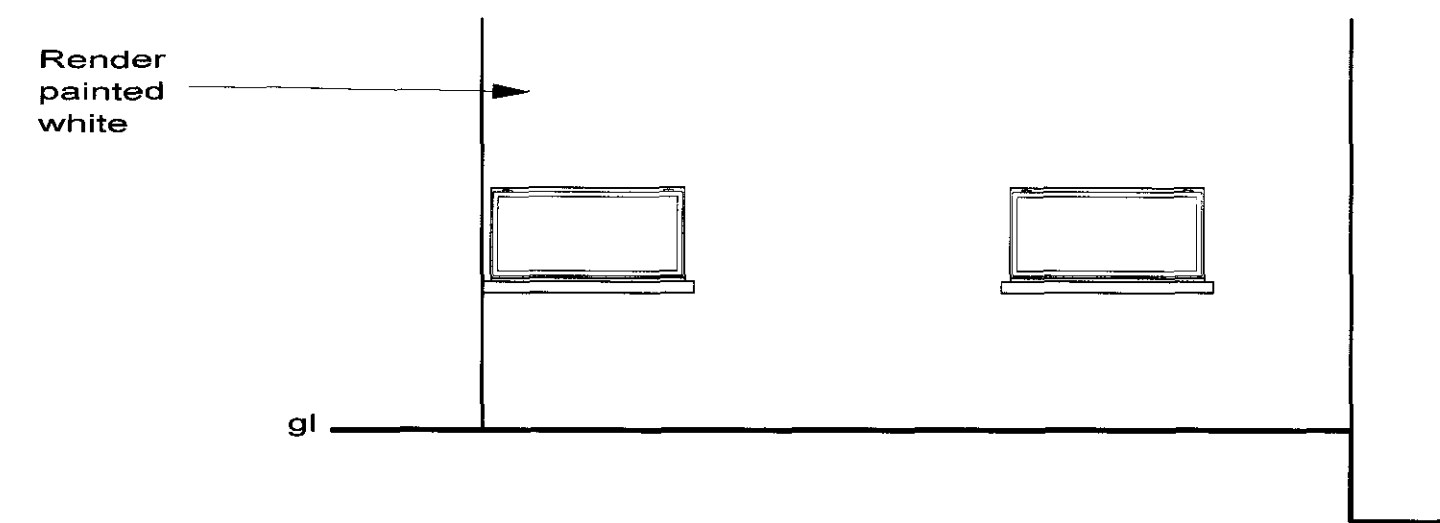


**Elevation A
From Existing Ground Floor Plan
Scale 1/50**

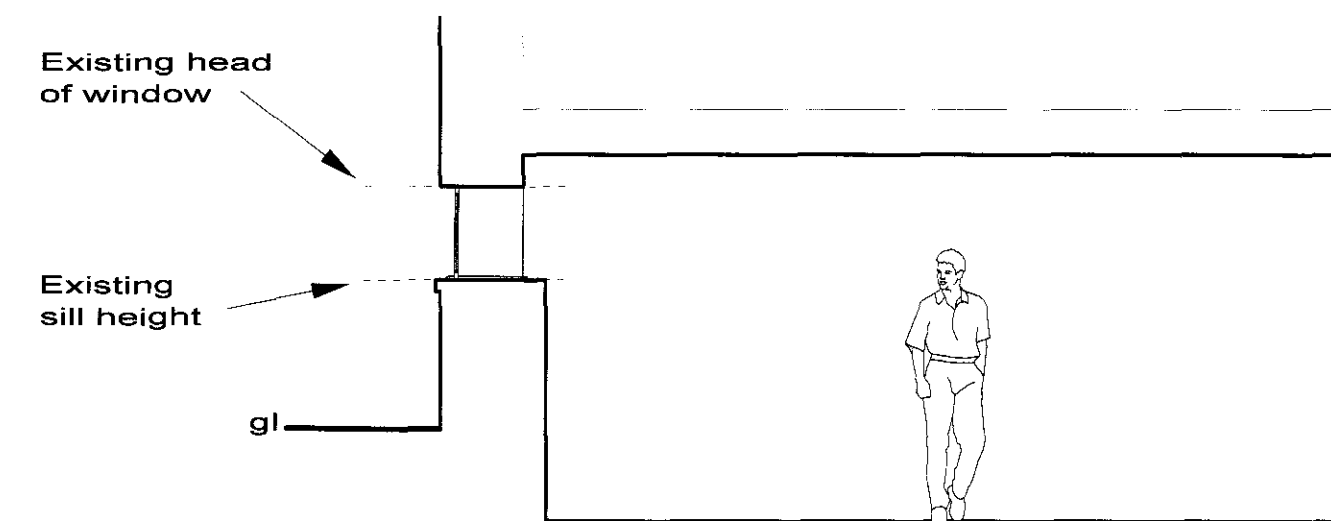


**Section A - A
From Existing Ground Floor Plan
Scale 1/50**

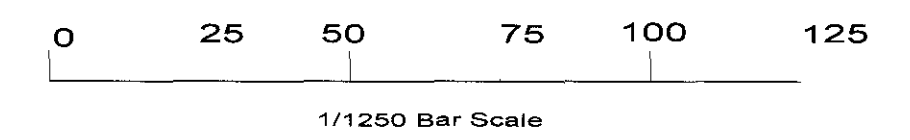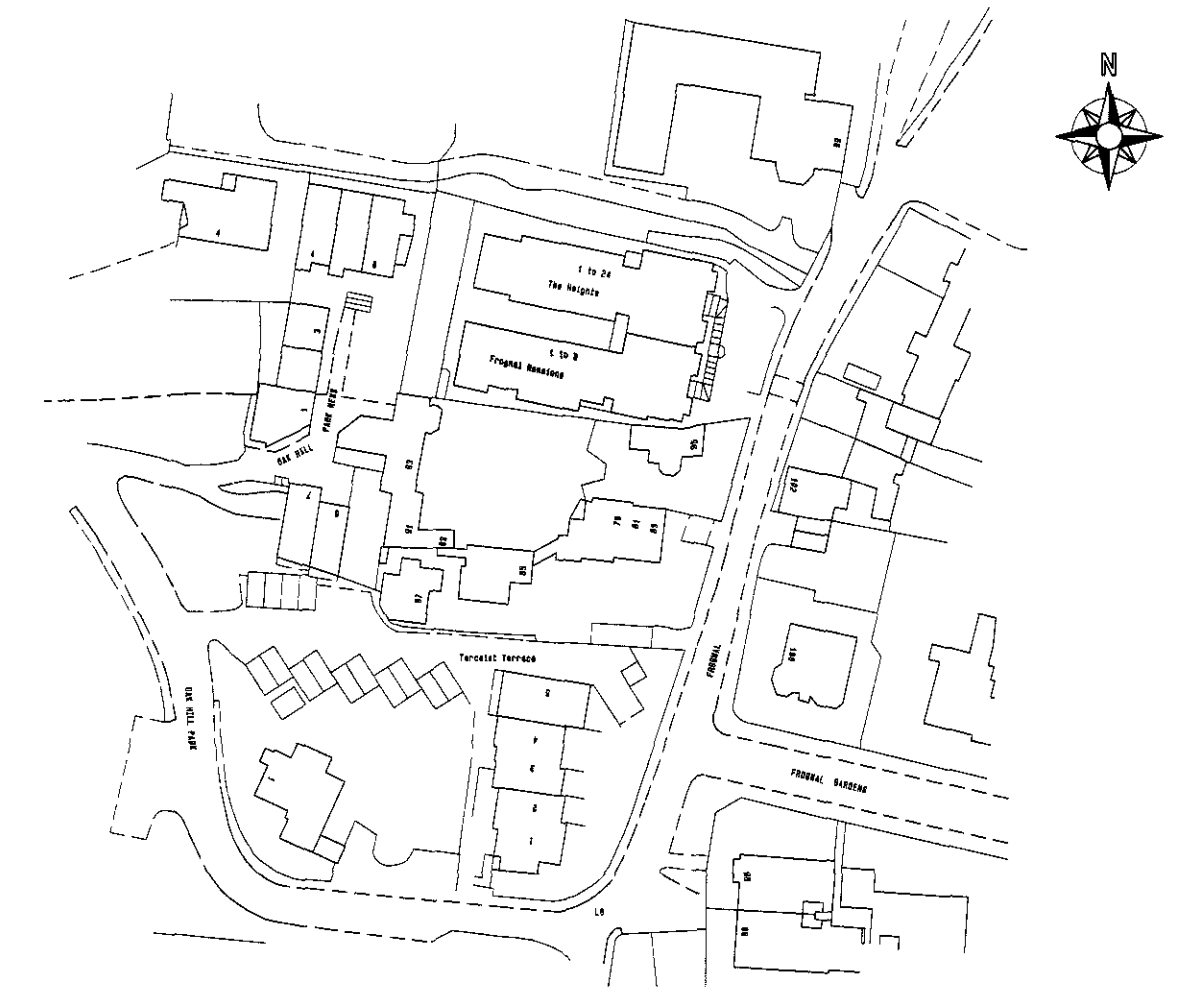

Location Plan
Crown Copyright,
All rights reserved,
Licence No ES100004406
Scale 1/1250

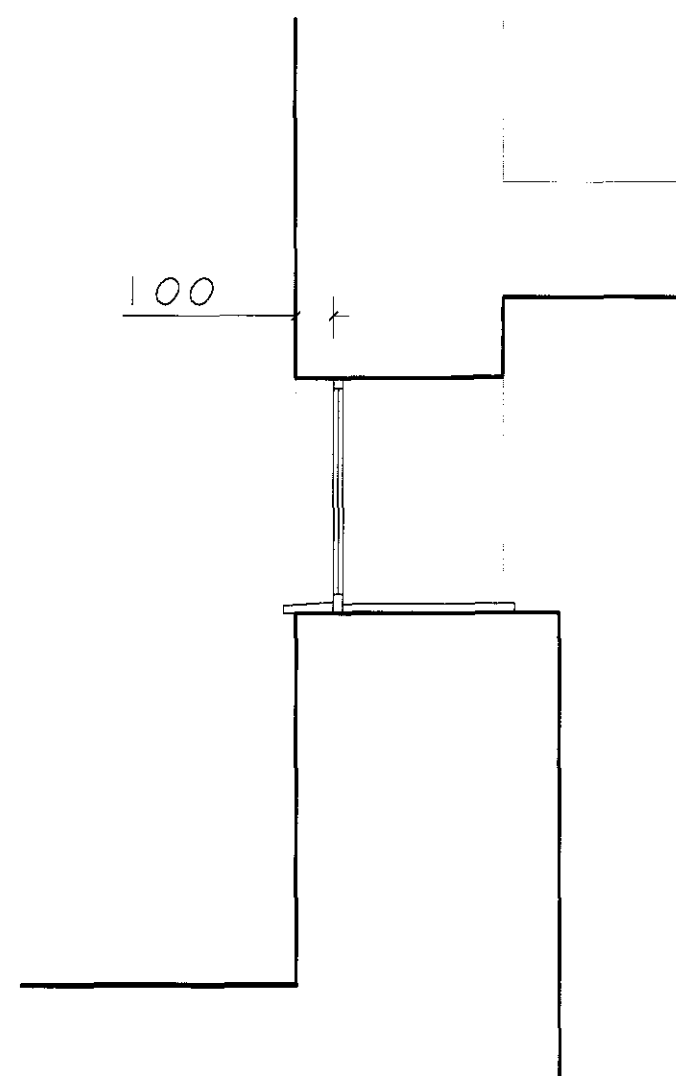


**Section through existing
Crittall windows
Scale 1/20**

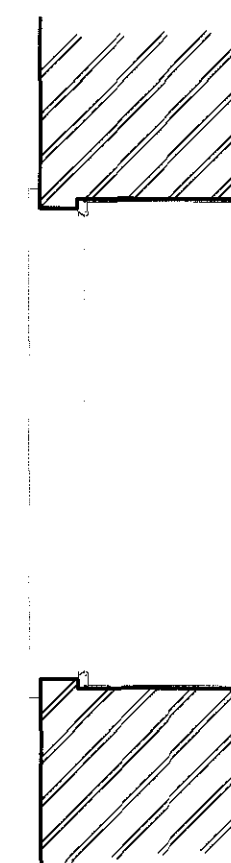

**Section in plan through existing
Crittall windows
Scale 1/20**



1/20 Bar Scale

 

1/50 Bar Scale

RECEIVED 2009 2009

Revision:	
Site	1b 97 Frognall, Hempstead, NW3.
Client	Miss C Jones
Detail	Existing Plans on size A1
Scale 1/50 1/20 1/1250	Drawing Number
Date 18/05/09	3086/ 2
Drawn by JAS	
F.J. Thompson & Co  Tel 01923 720277 Fax 01923 772910 email: survey@fjthompson.co.uk Old Kings Arms 30 Church Street Rickmansworth Hertfordshire WD3 1DJ	