


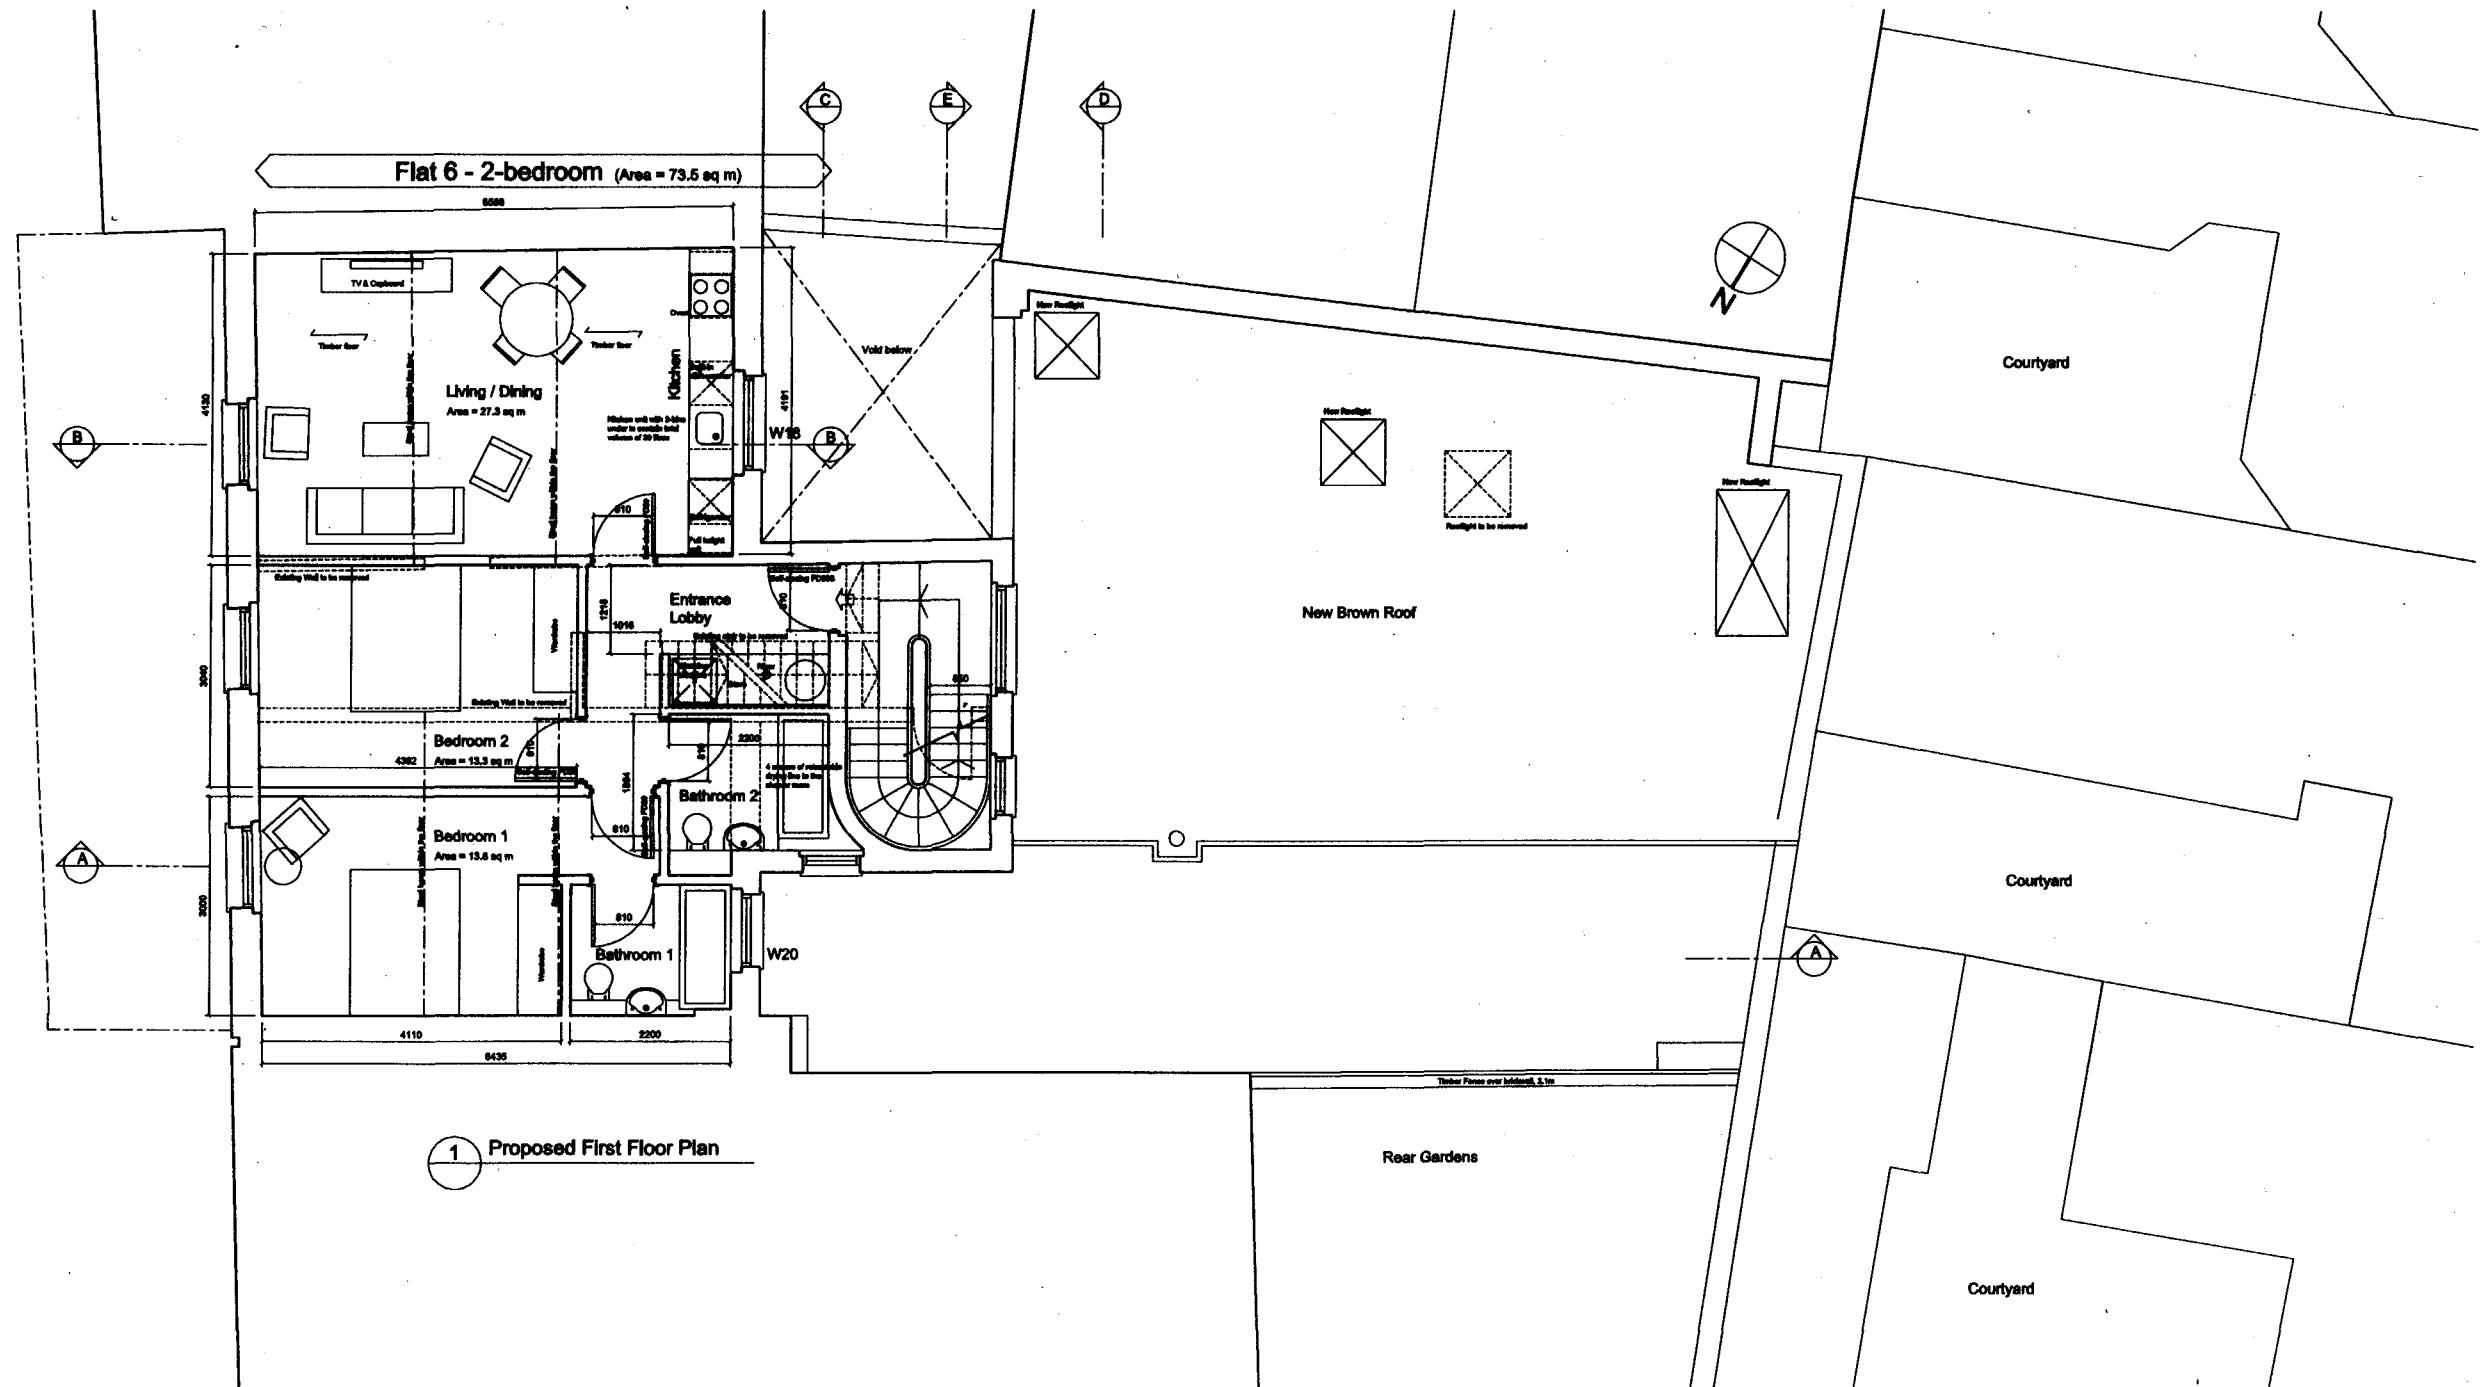

For 8 Residential Units

Amended
4/3/10

GENERAL NOTES

All dimensions are in millimetres

REVISION

A DEC 09 Add Annotation and Internal Layout Details
B MAR 10 Add Annotation to the rear brown roof to the rear of the building

Ko and Partners

Project: 105 GRAY'S INN ROAD, LONDON WC1X 8UE

FOR APPROVAL

Unit 6
1-3 Upper Richmond Road
London SW15 2RF
T 020 8874 0788
F 0870 782 3742
E post@koandpartners.co.uk

PROPOSED FIRST FLOOR PLAN

342-A-022
Date: MAR 10

Revised:
Scale: 1:500

Client:
Edenfield Estates Ltd